


NOTE: PROPERTY NOT SURVEYED THIS DATE, INFORMATION TAKEN FROM PLATS FOR FRANK REID AND REID LEWIS BY THIS OFFICE.


FILED  
GREENVILLE CO. S. C.  
MAR 30 3 47 PM '82  
DORRIS L. TANKERSLEY  
R.M.C.

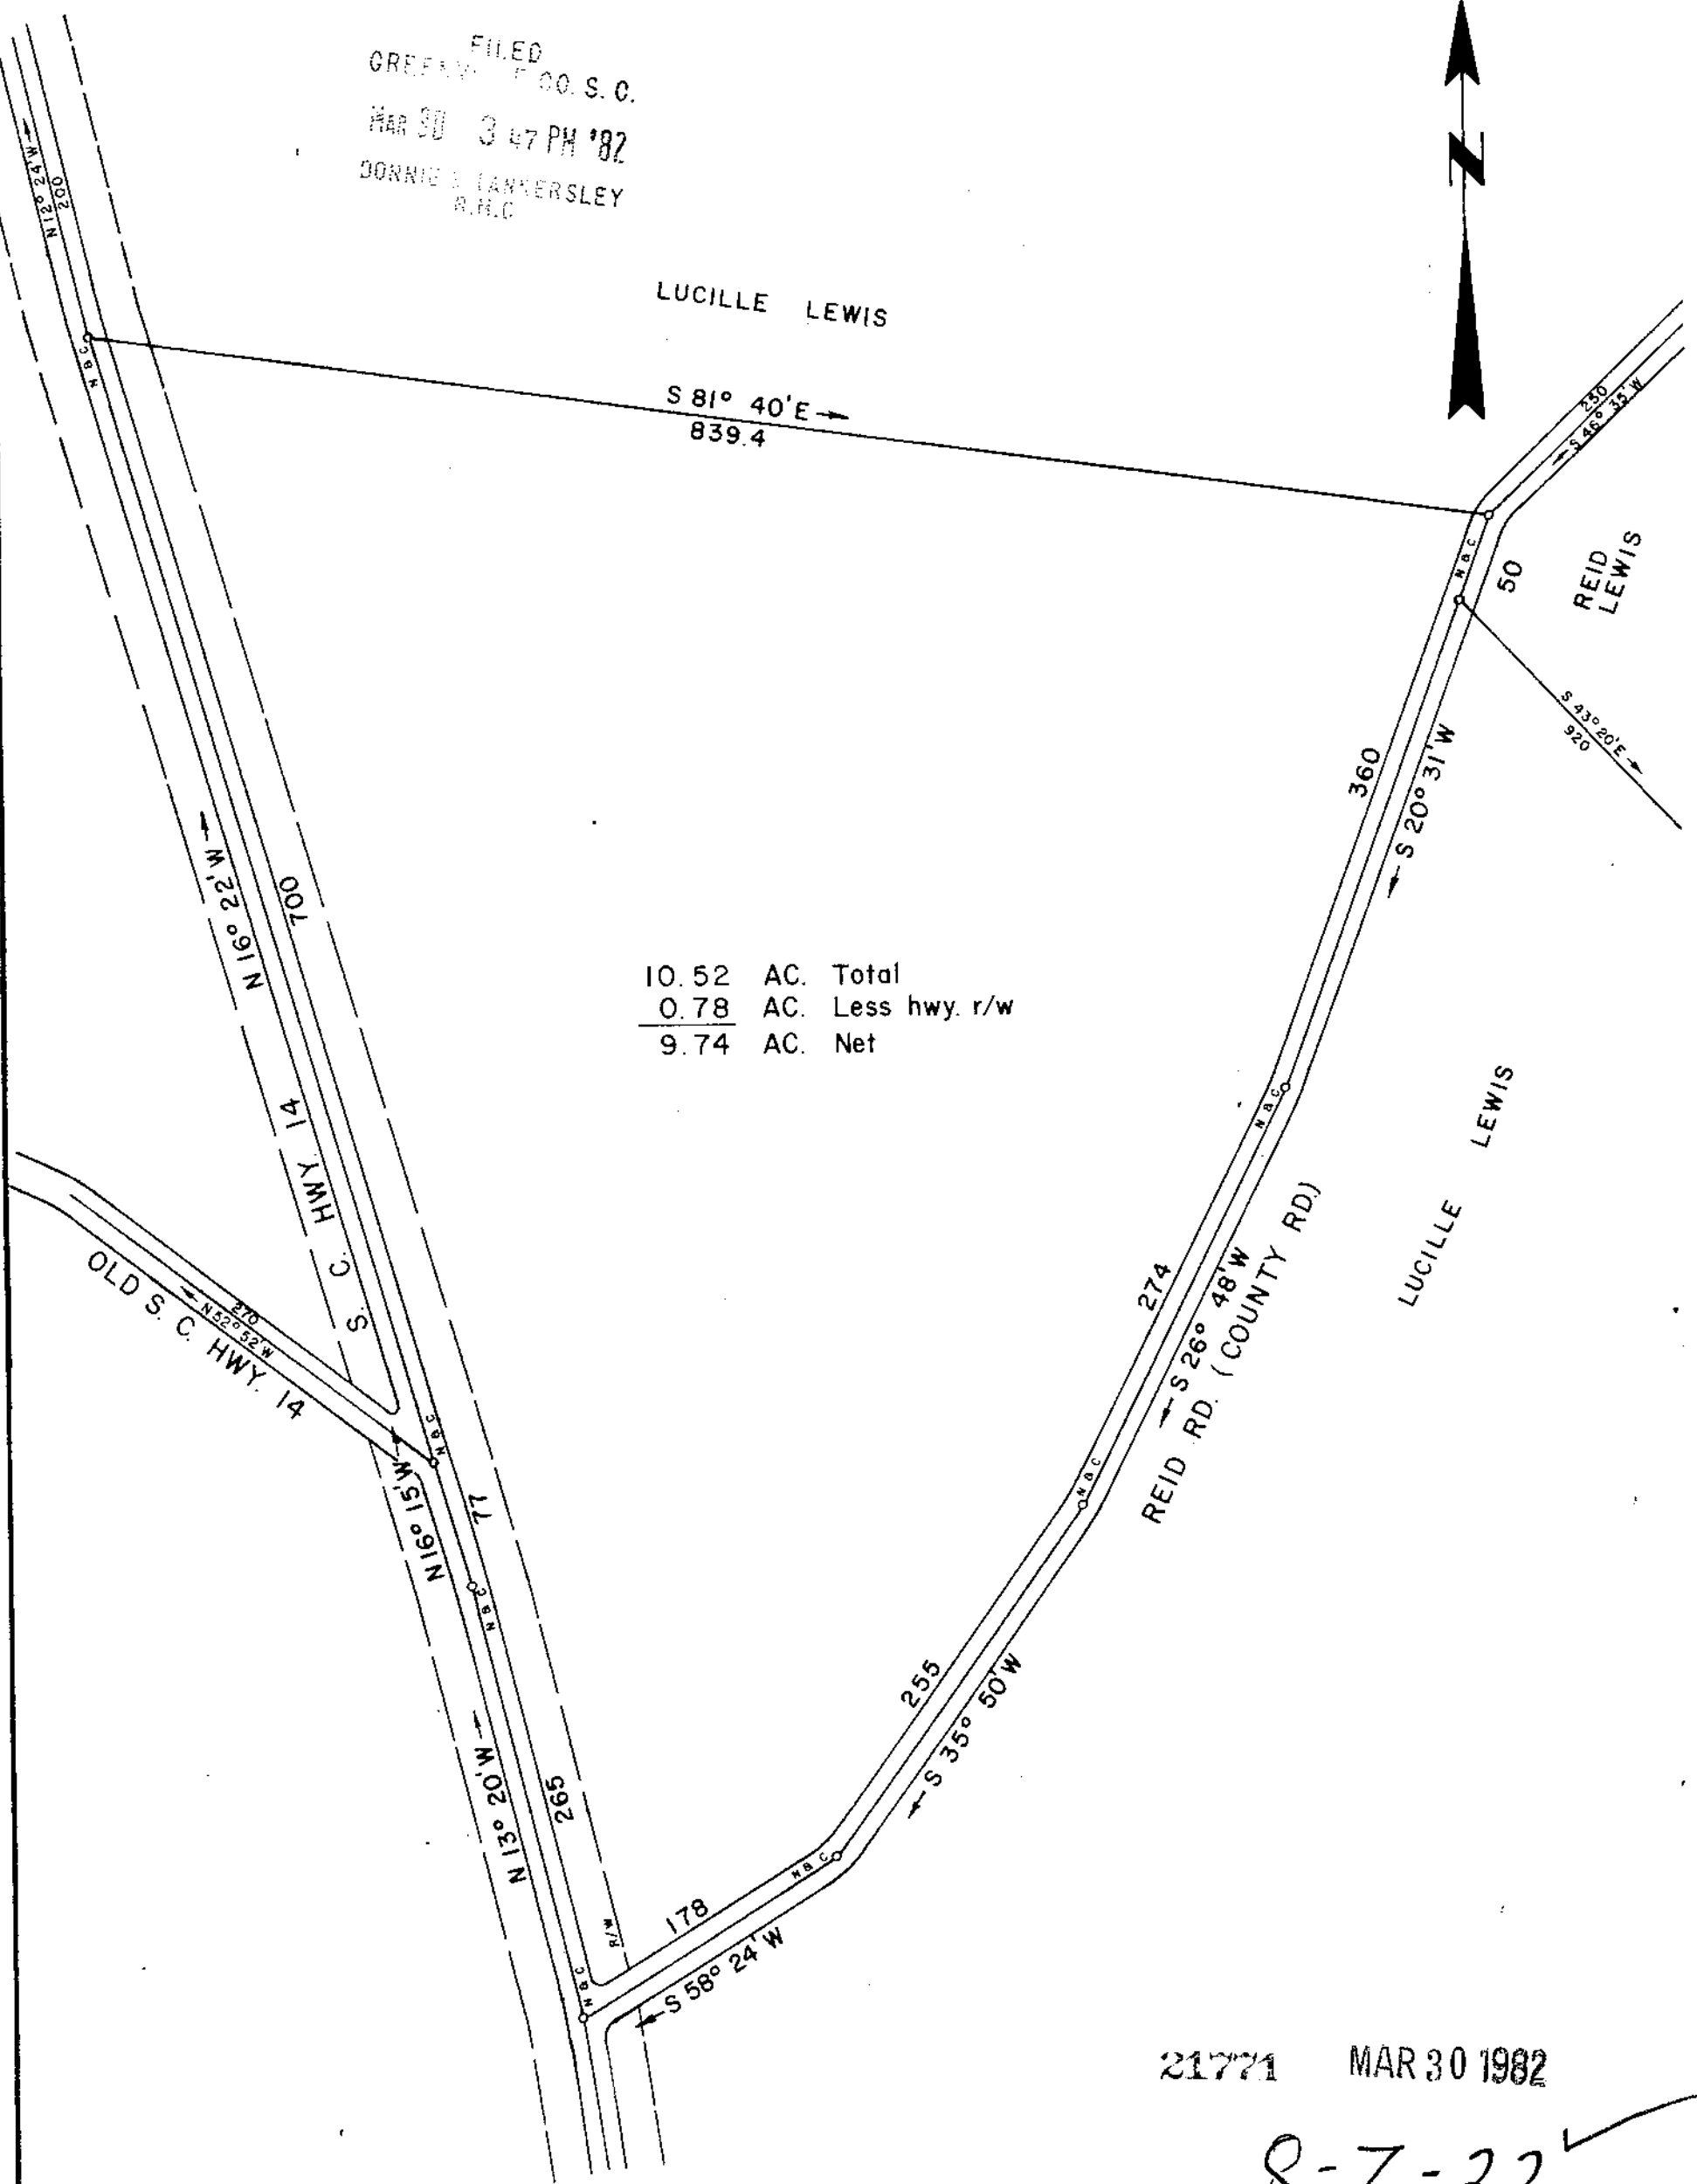

21771 MAR 30 1982

8-Z-22 ✓

PROPERTY OF		
<b>LARRY KIM PARR and EVA CECELIA L. PARR</b>		
LOCATED IN HIGHLAND TWP.		
COUNTY: Greenville	COUNTY BLOCK MAP:	STATE: <b>SOUTH CAROLINA</b>
DATE: JULY 21, 1975	FIELD CHIEF:	DRAWN BY:
REVISED: FEBRUARY 9, 1982		L. B. MORROW
SCALE 1" = 100'		
WOLFE & HUSKEY, INC. - ENGINEERING and SURVEYING P. O. BOX 35 - LYMAN, S. C. 29365		

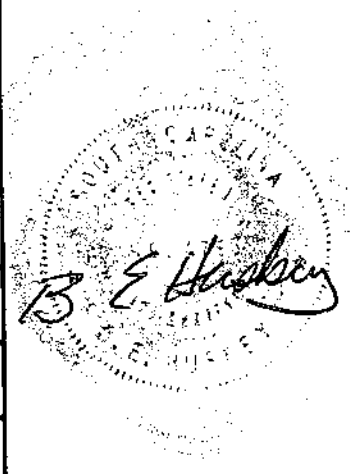

500 8 29271B01