


FILED
GREENVILLE CO. S. C.
JUN 14 3 15 PM '82
DONALD E. HARRISLEY
R.M.C.

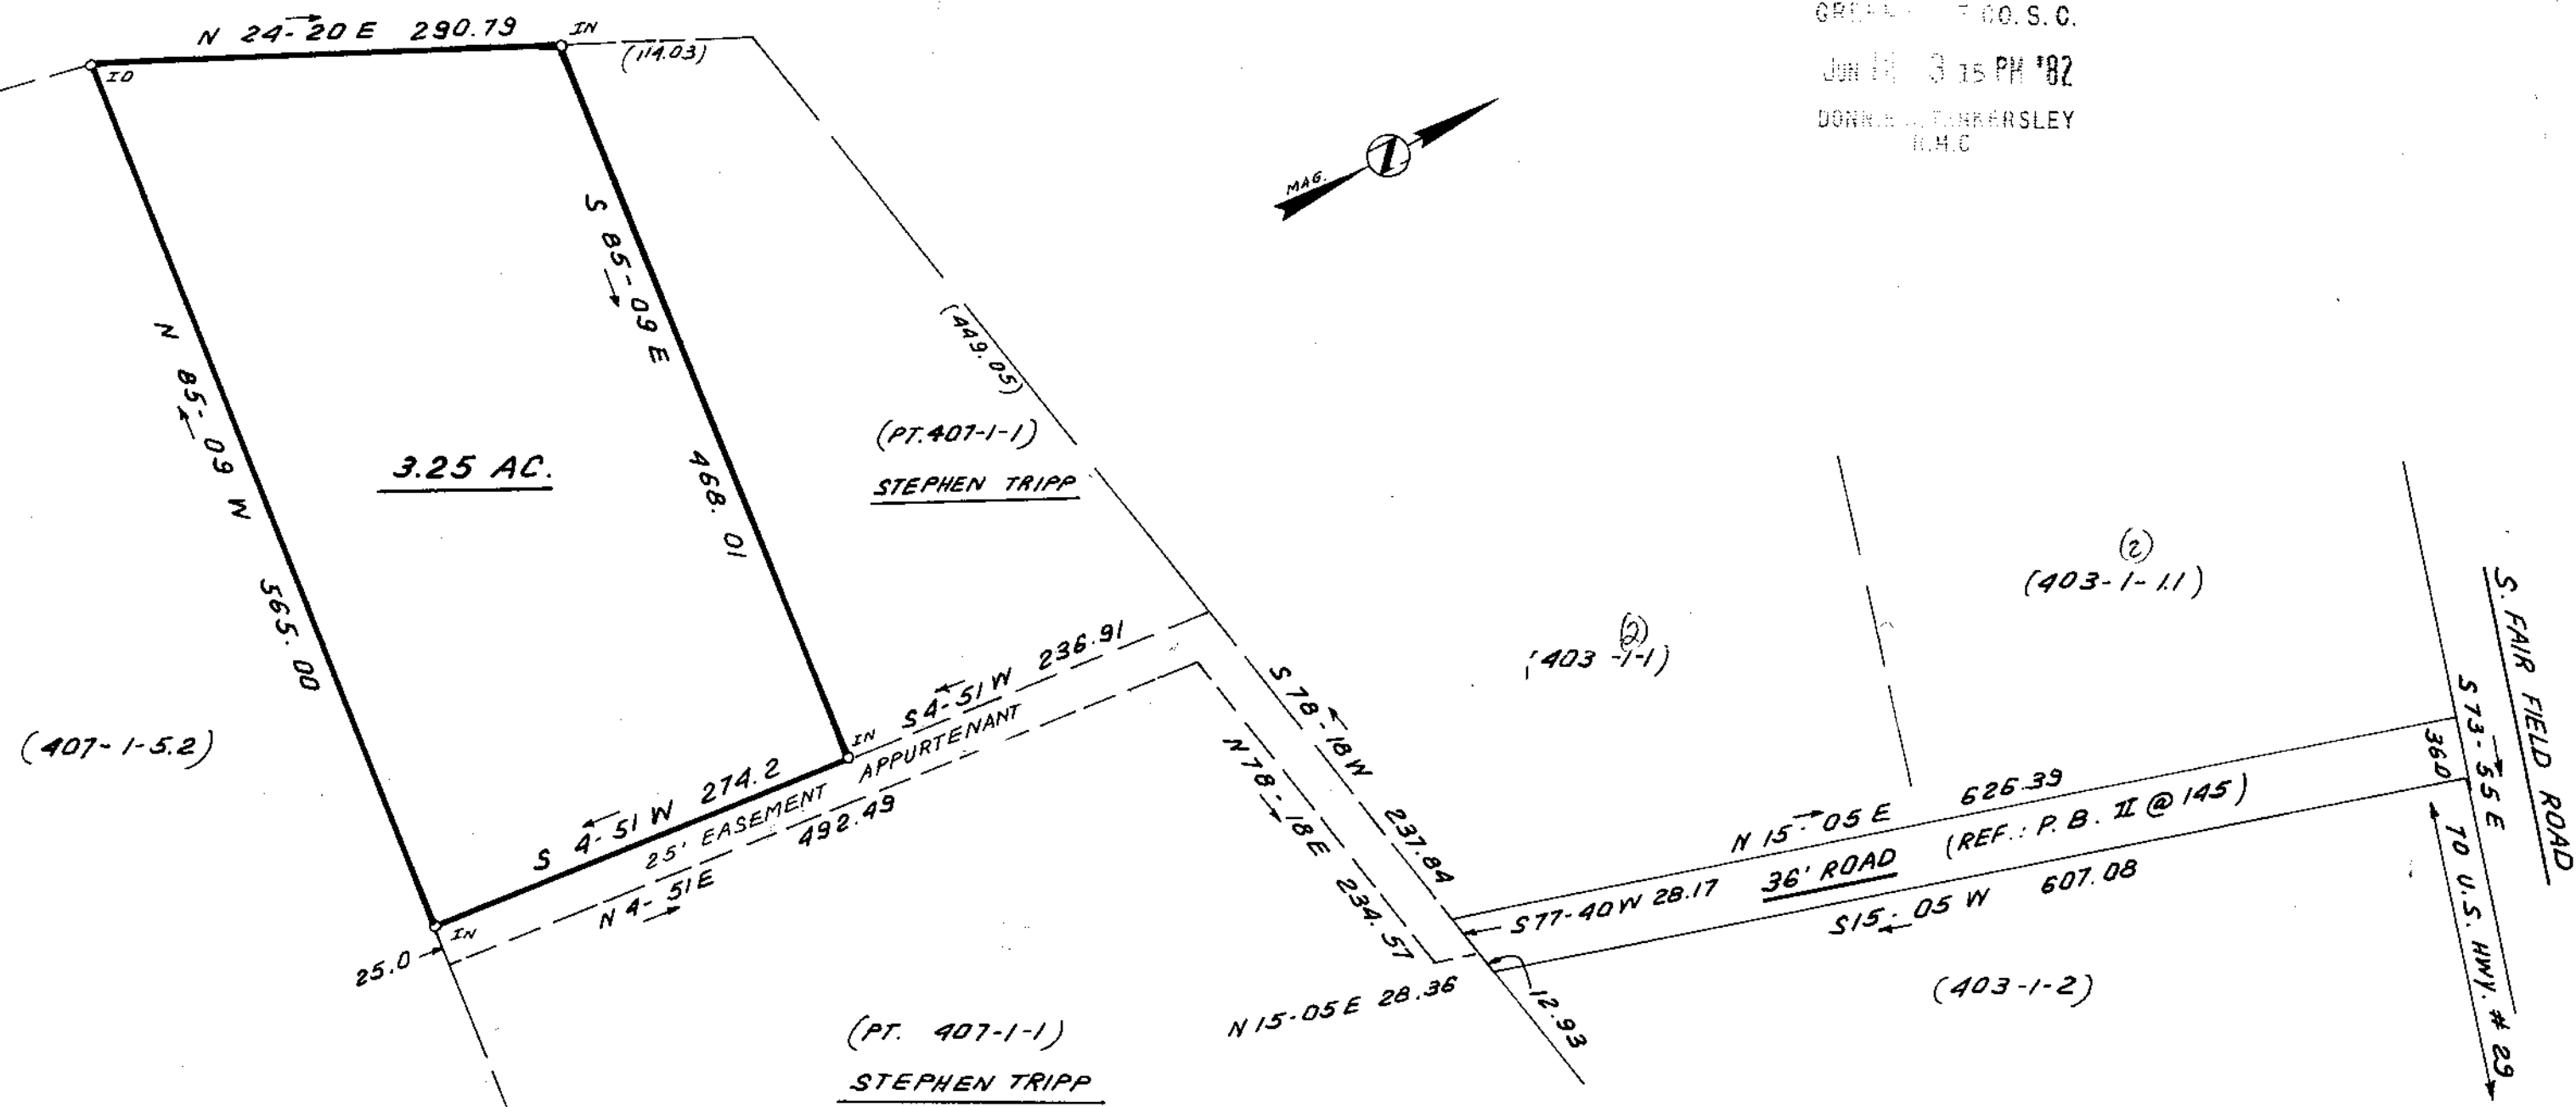

NOTE: 36' ROAD INFORMATION
COMPILED. NO FIELD SURVEY MADE

I hereby certify that the ratio of precision of the field survey is 1/5,000 as shown hereon and the area was determined by DMD Method.

James R. Freeland
James R. Freeland RLS & PE 4781

JUN 14 1982

8-2-85

27982



STATE OF SOUTH CAROLINA
GREENVILLE COUNTY

SURVEY FOR
JERRY K. COOPER

FREELAND & ASSOCIATES
Engineers • Land Surveyors
GREENVILLE, S.C.

SURVEY L.T.
DRAWN B.R.
CHECK MLC
SCALE 1"=100'
DATE MARCH 11, 82
DWG. NO. 7292 - B

MICROFILMED

GCTO 1 JUN 14 82 381

5.0001

REVISED: 3-23-82