




N/F B.B. FARRY

J.M. JOHNSON N/F


J.P. MC CARTER N/F

N.M. BUSSEY N/F



HINSON N/F

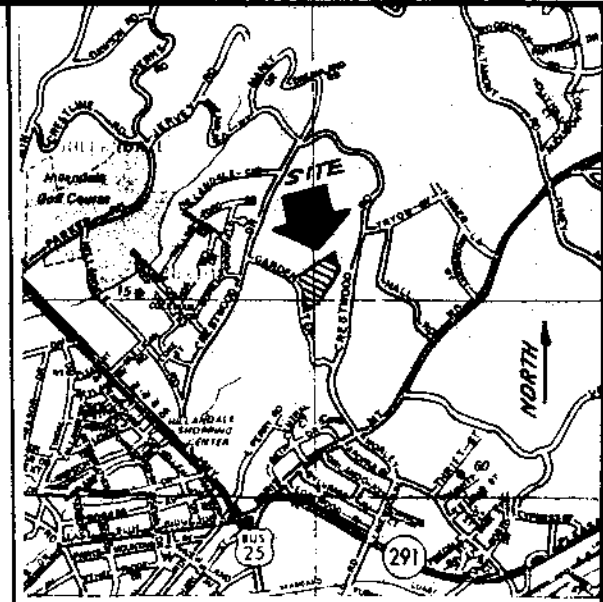

LOCATION MAP

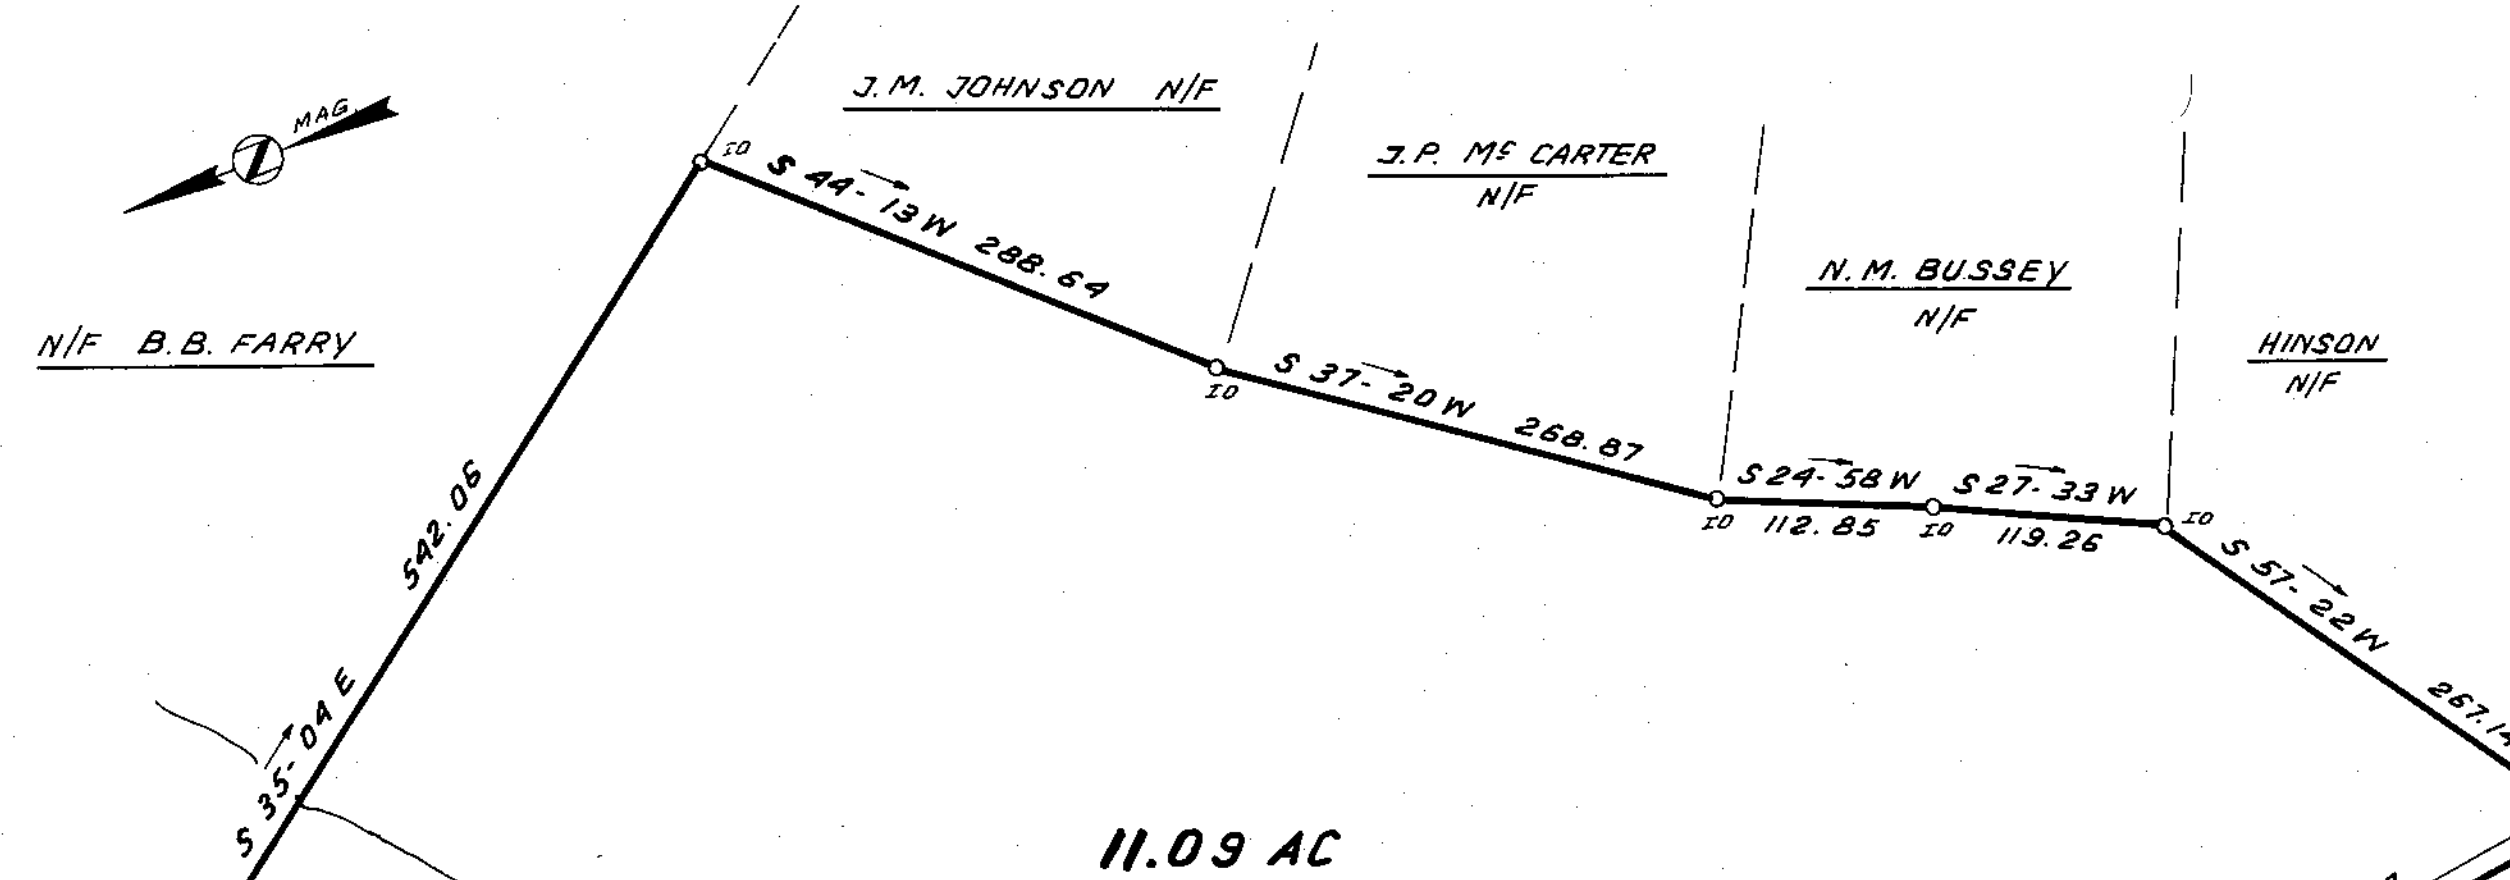


**11.09 AC**

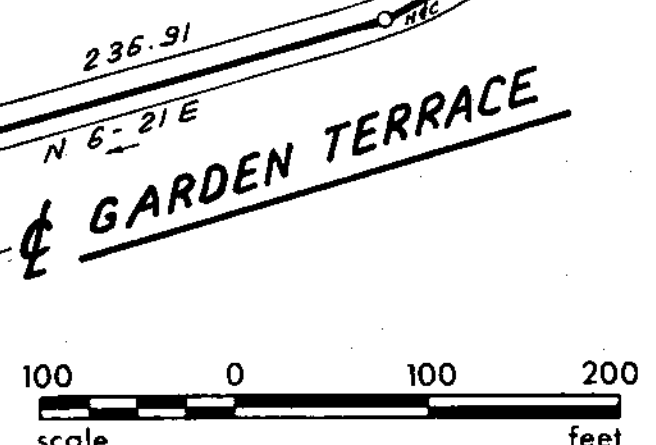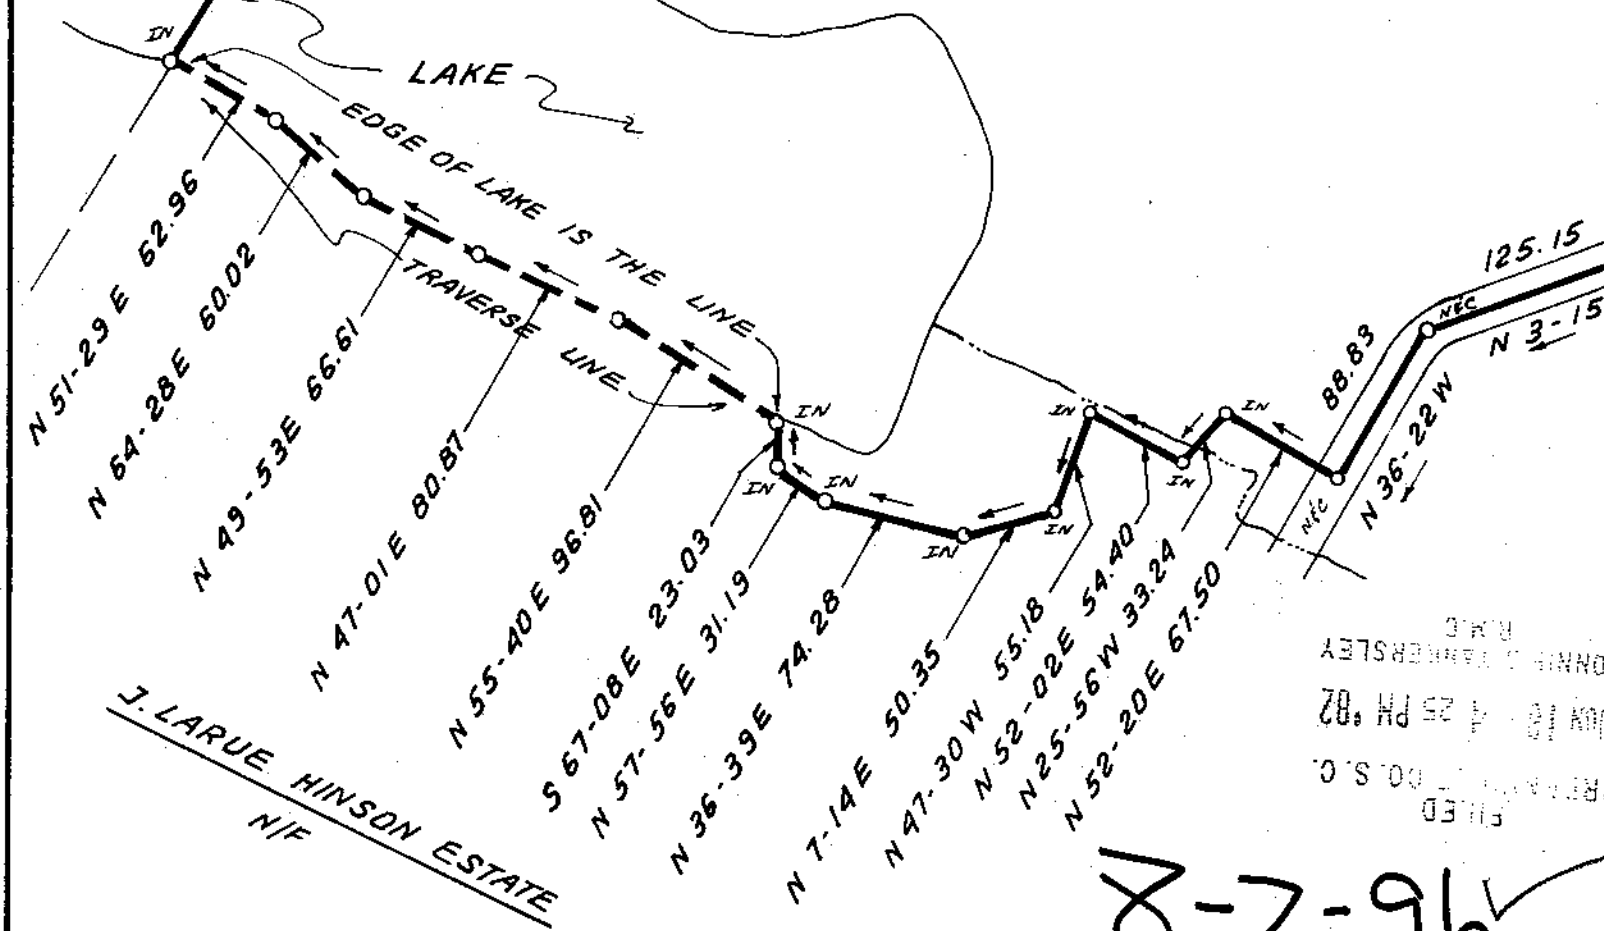

I hereby certify that the ratio of precision of the field survey is 1/5,000 as shown hereon and the area was determined by DMD Method.


*James R. Freeland*  
James R. Freeland RLS & PE 4781

28509

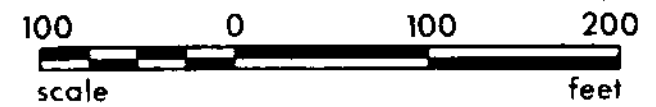

FILED  
JUN 10 4 25 PM '82  
DONNIE W. HANCOCK  
REC'D  
R.M.D.  
JENNIFER SLEY

8-2-96

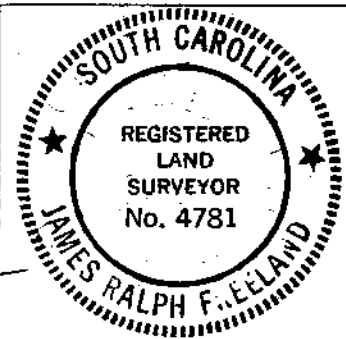

STATE OF SOUTH CAROLINA  
GREENVILLE COUNTY

ESTATE OF  
J. LARUE HINSON

FREELAND & ASSOCIATES  
Engineers • Land Surveyors

GREENVILLE, S.C.

SURVEY	D.C.H.
DRAWN	B.R.
CHECK	MLC
SCALE	1" = 100'
DATE	JUNE 10, 82
DWG. NO.	7546