


05 101 71-67

FILED
GREENVILLE CO. S. C.
JUL 16 3 31 PM '86
DONNIE S. TANKERSLEY
R.M.C.

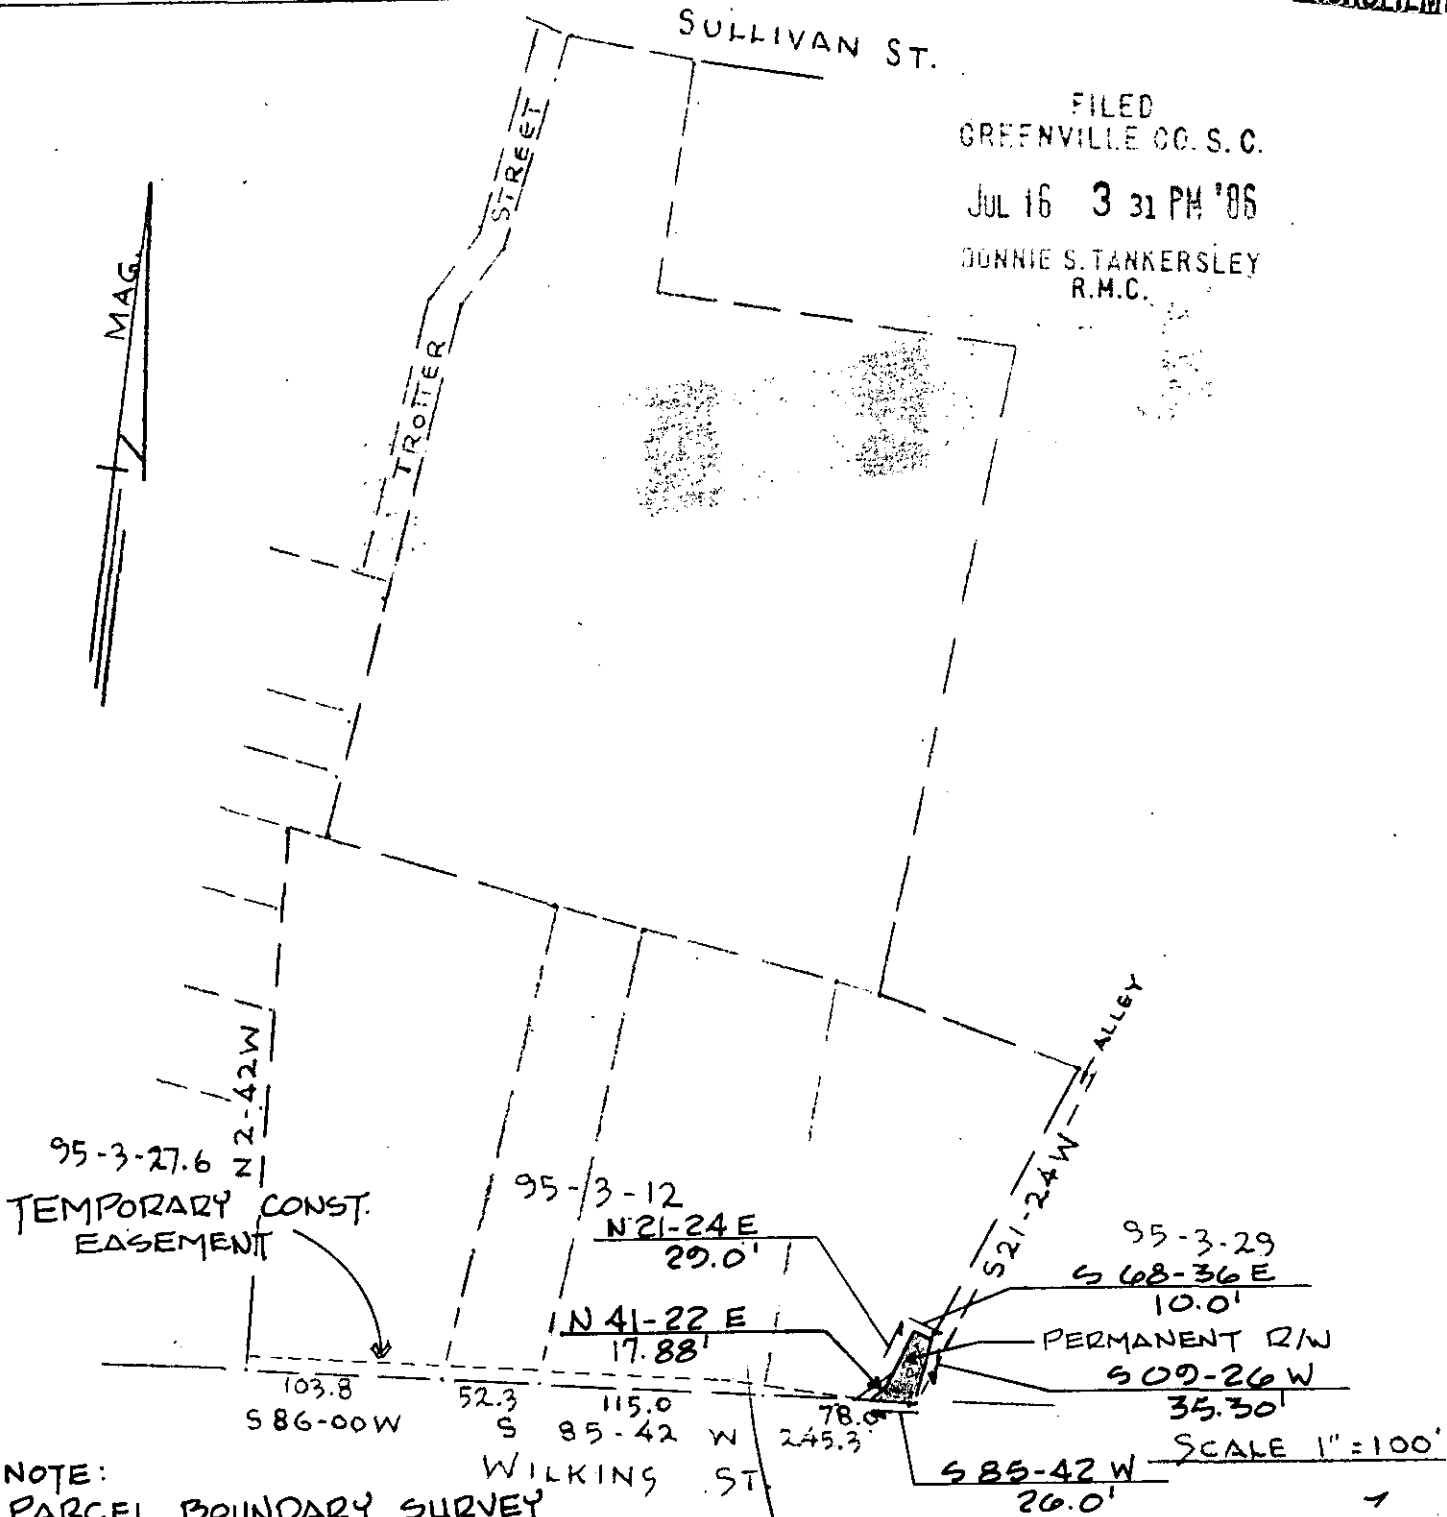

NOTE:
PARCEL BOUNDARY SURVEY
BY PIEDMONT ENGINEERS. 2322


12-4-17 JUL 16 1986

TOTAL R/W AREA ACQ'D = 586.24 SQ. FT.
R/W ACQUISITION FROM

SCHOOL DISTRICT OF GREENVILLE COUNTY
COUNTY OF GREENVILLE, S.C. CITY OF GREENVILLE
JULY 1984

09 Jogle

PIEDMONT ENGINEERS - ARCHITECTS - PLANNERS
GREENVILLE, S. C. 3 JUL 16 86 595

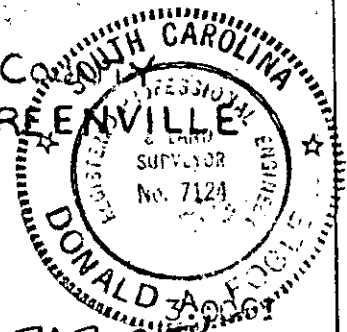

REVISED-7-6-85-RAP CITY