


12.7  
5.9  
18.6

13.48  
9.2  
12.58

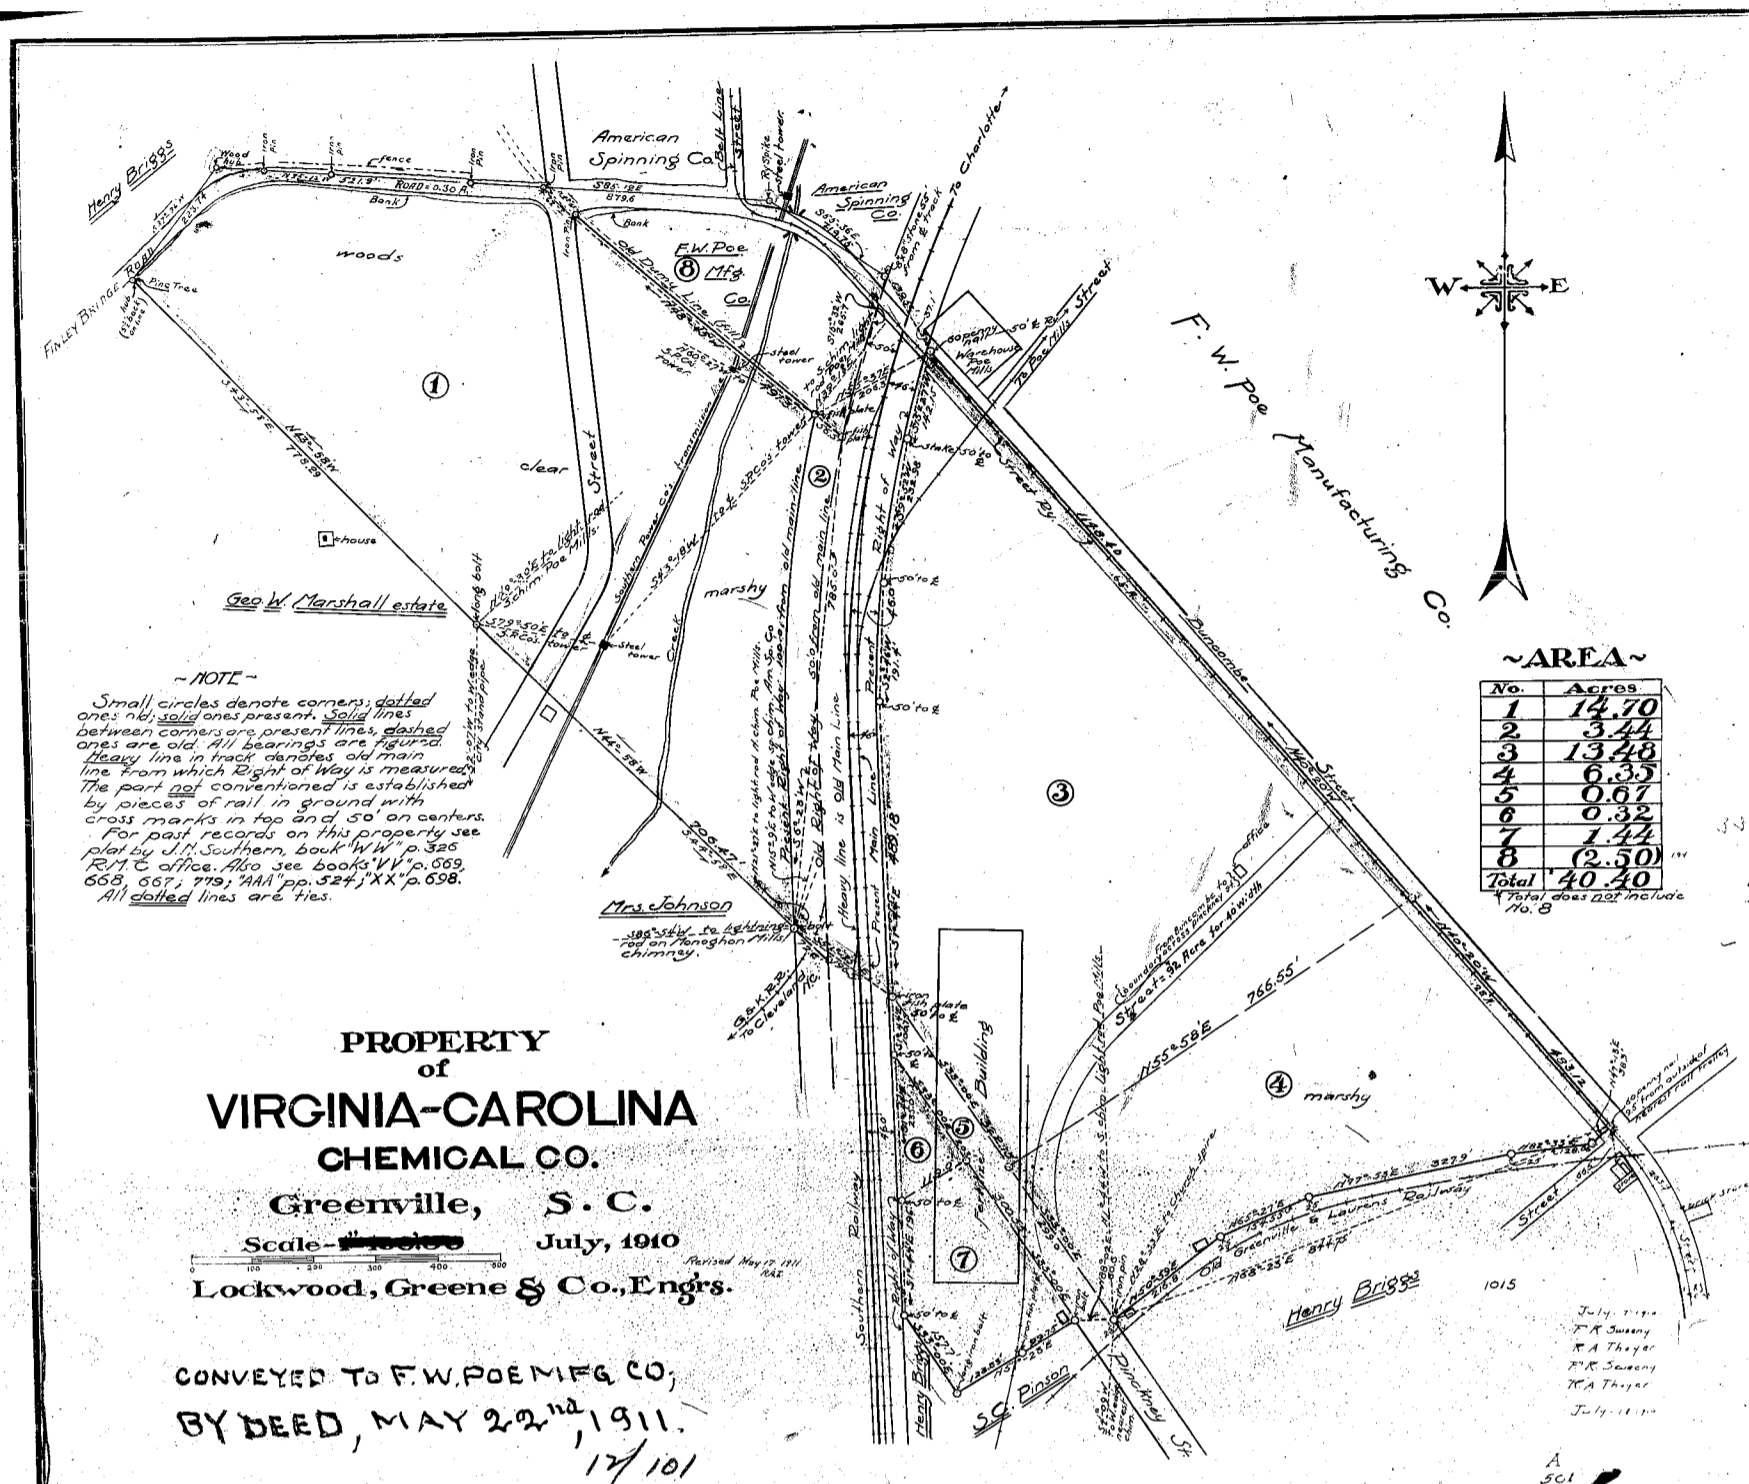

F. W. Poe Mfg Co

13.48  
6.35  
.67  
.32  
1.44  
22.26