



Note: Surveyed July 1913.  
 All Courses are Magnetic  
 No Allowance made for  
 Magnetic Variation.

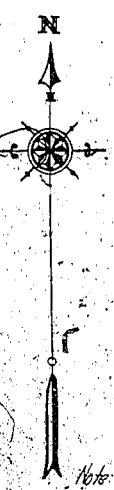

Note: Subdivision of Property made Apr. 1916  
 by R.E. Dalton, Engr.  
 Wood Stakes at all Corners not otherwise noted.

Surveyed by R.E.D.  
 Plotted  
 Traced  
 Checked  
 Field Book 6  
 JOB 185-2

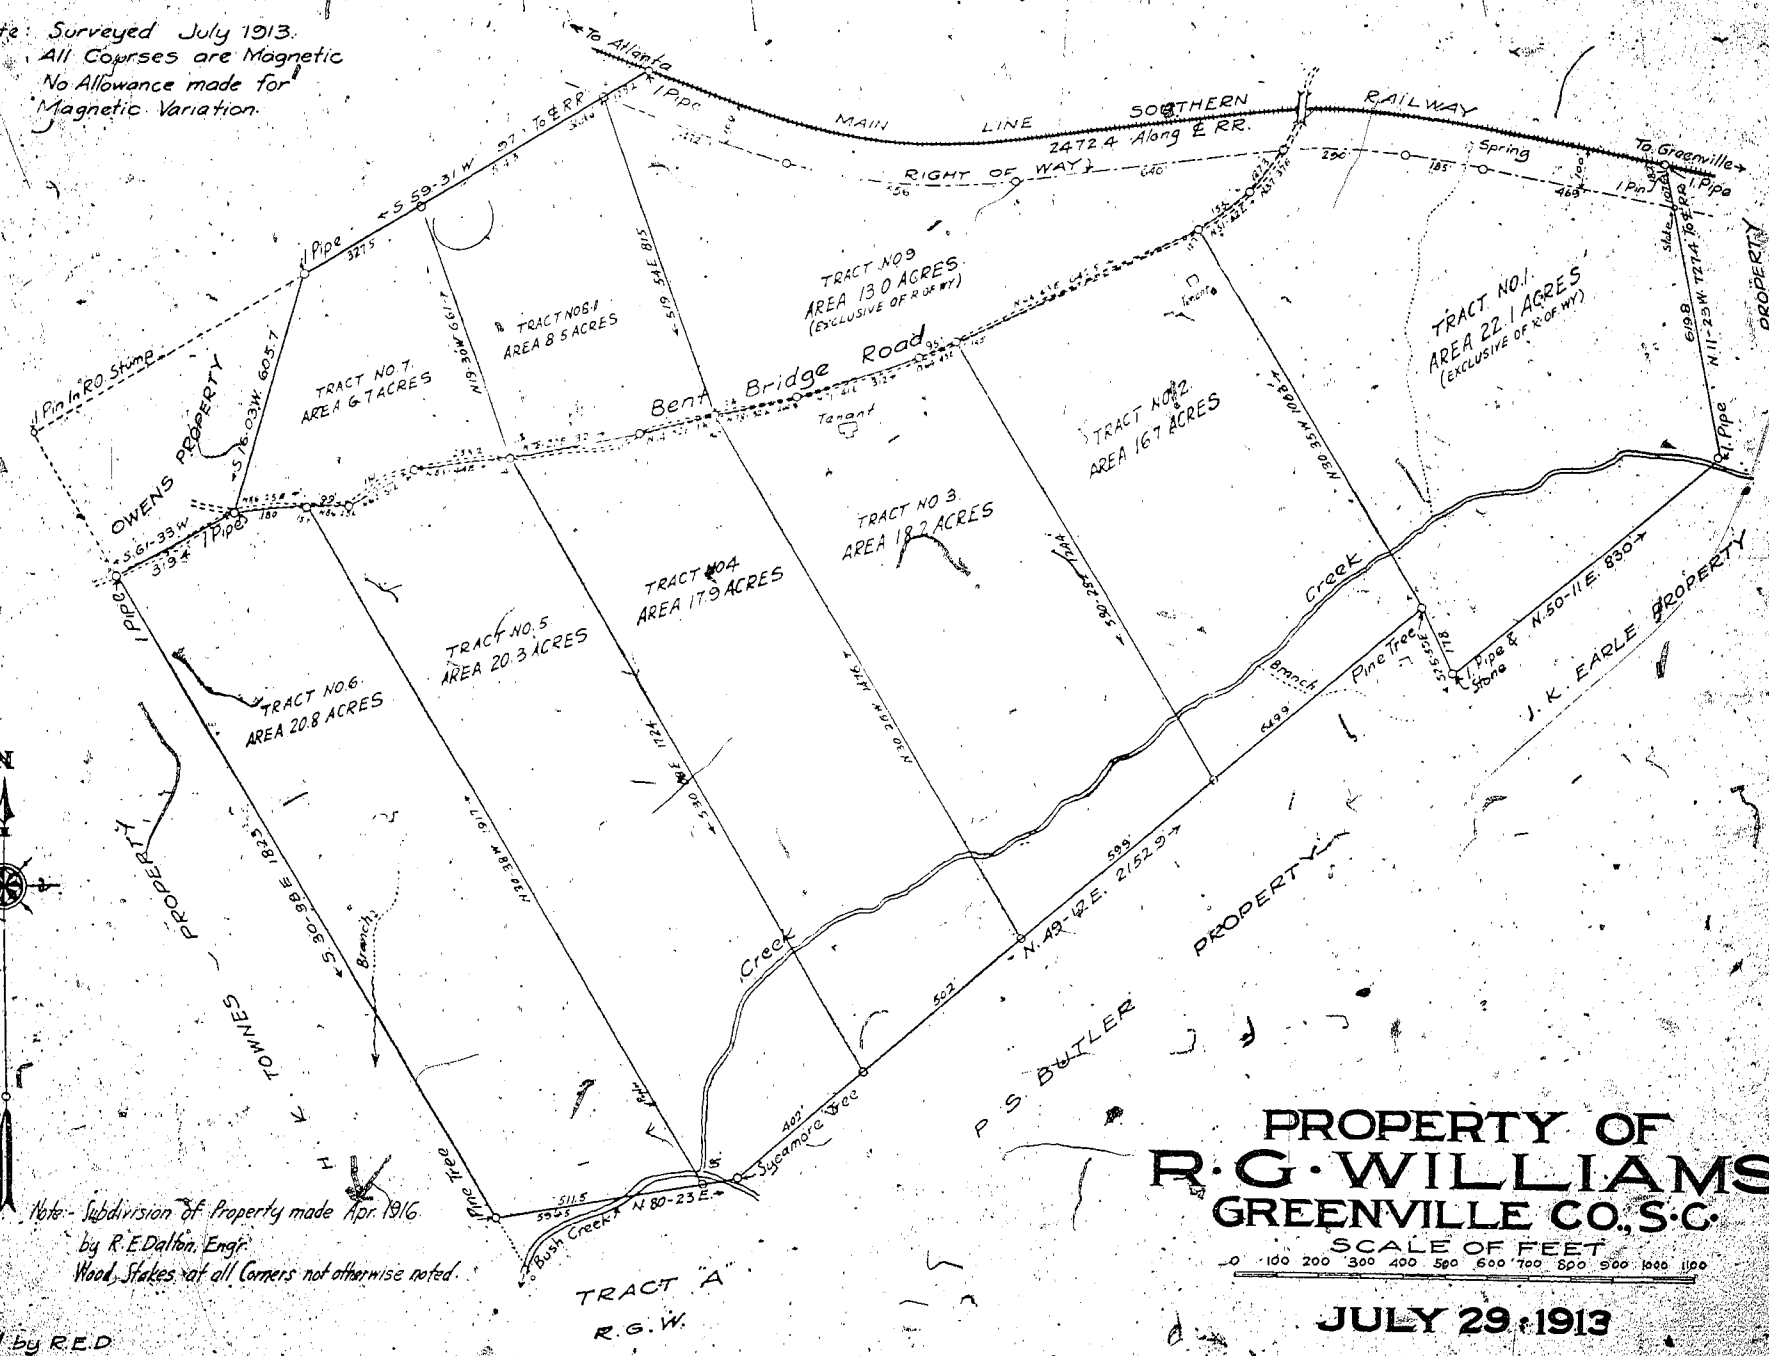

**PROPERTY OF  
 R.G. WILLIAMS  
 GREENVILLE CO., S.C.**

SCALE OF FEET  
 0 100 200 300 400 500 600 700 800 900 1000 1100

**JULY 29, 1913**

H. OLIN JONES ARCHITECT & ENGINEER  
 GREENVILLE, S.C.