
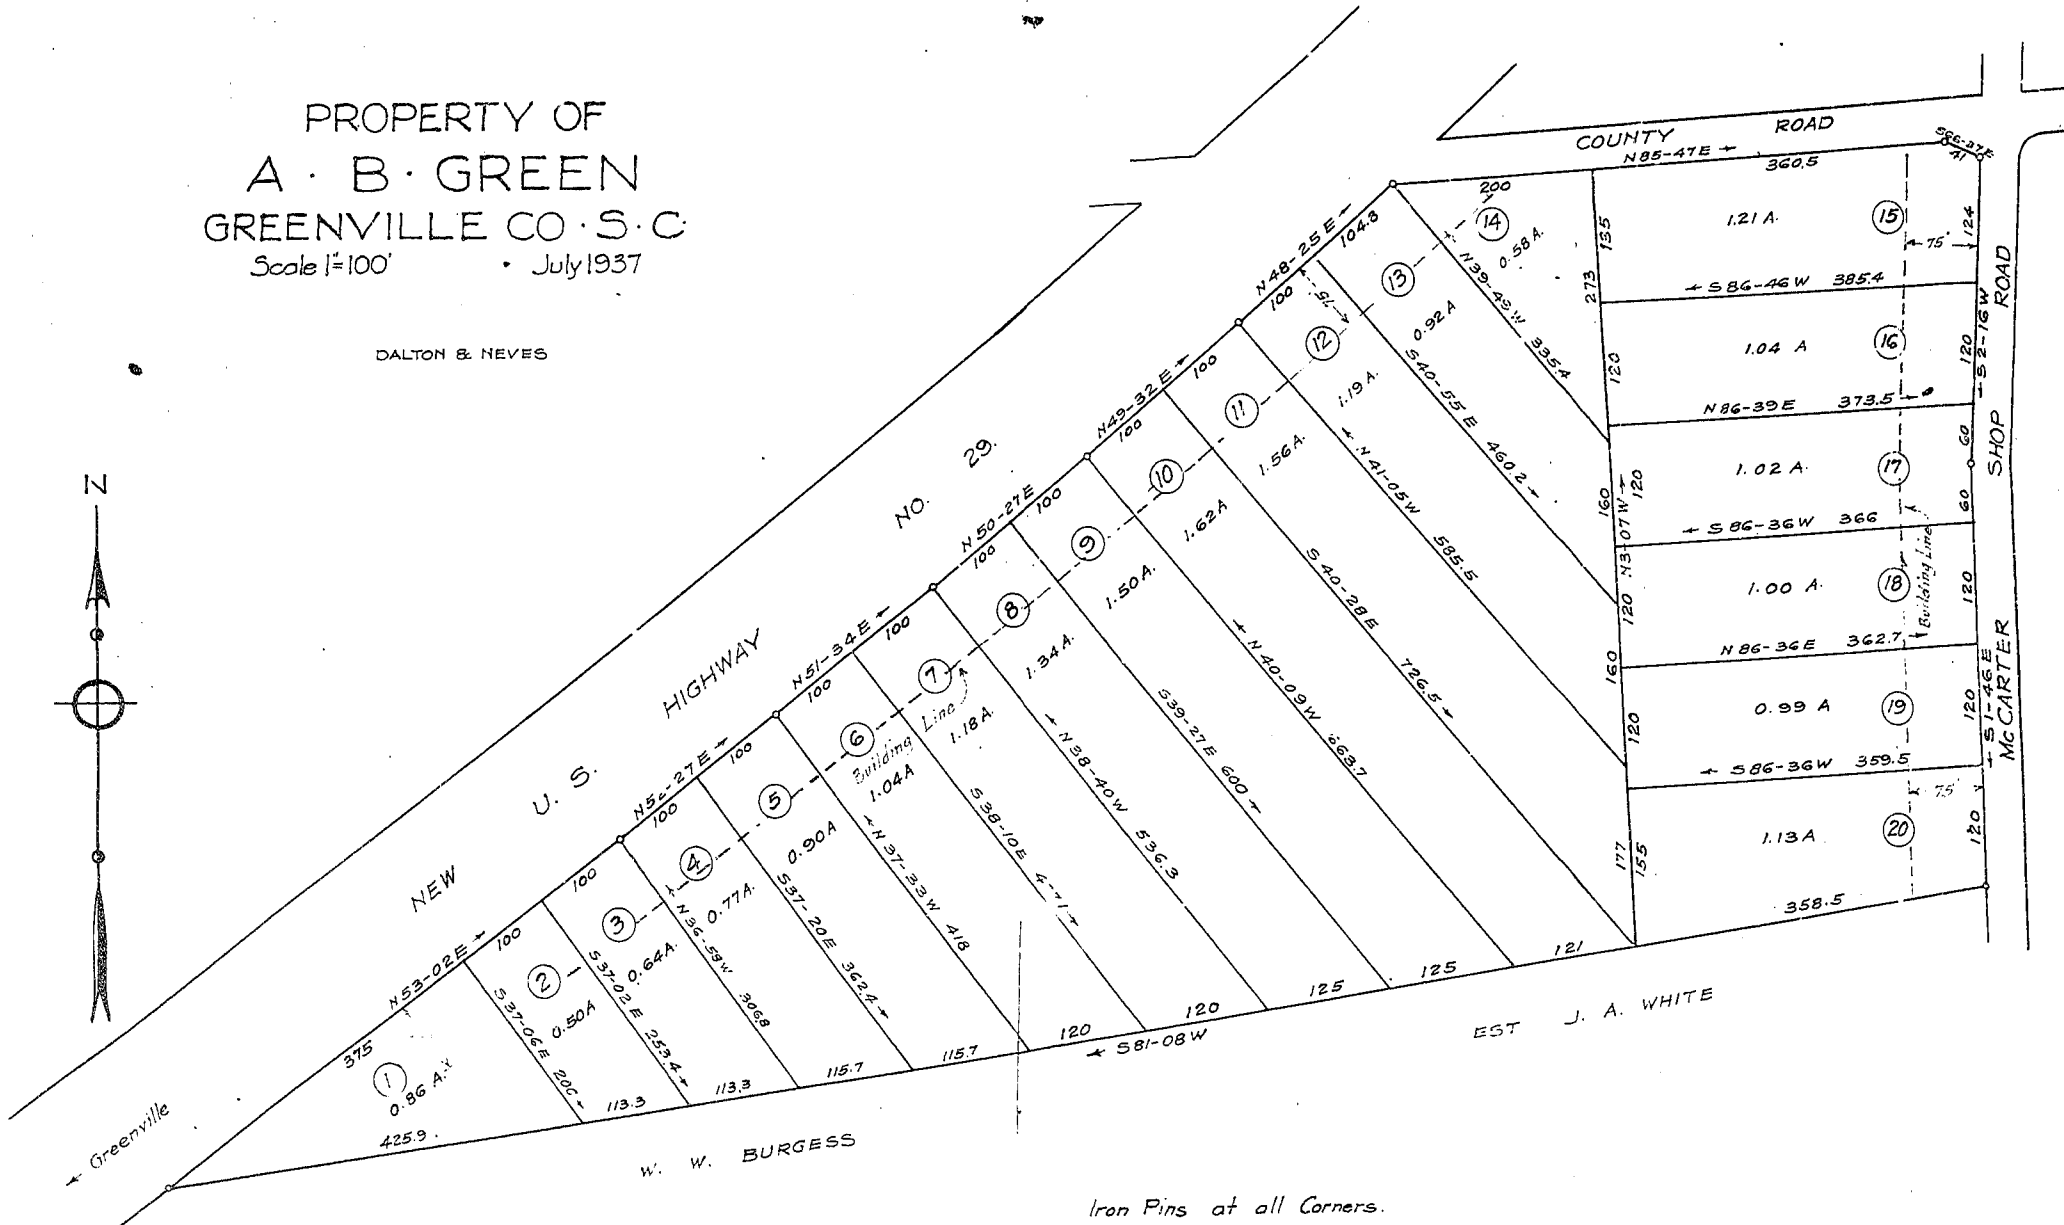


PROPERTY OF
A · B · GREEN
 GREENVILLE CO · S · C
 Scale 1"=100' · July 1937

DALTON & NEVES

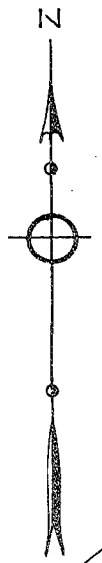

W. W. BURGESS

EST J. A. WHITE

Iron Pins at all Corners.