



Lots 5-10 Inc. 31k A. Revised July.  
Record Revised April 1927.

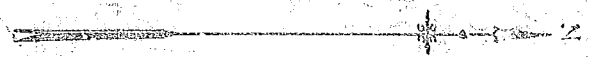

Surveyed April 1917.  
Note: All Courses are Magnetic.  
No Allowance made for Magnetic Variation  
too Pipes at all Corners except as noted.

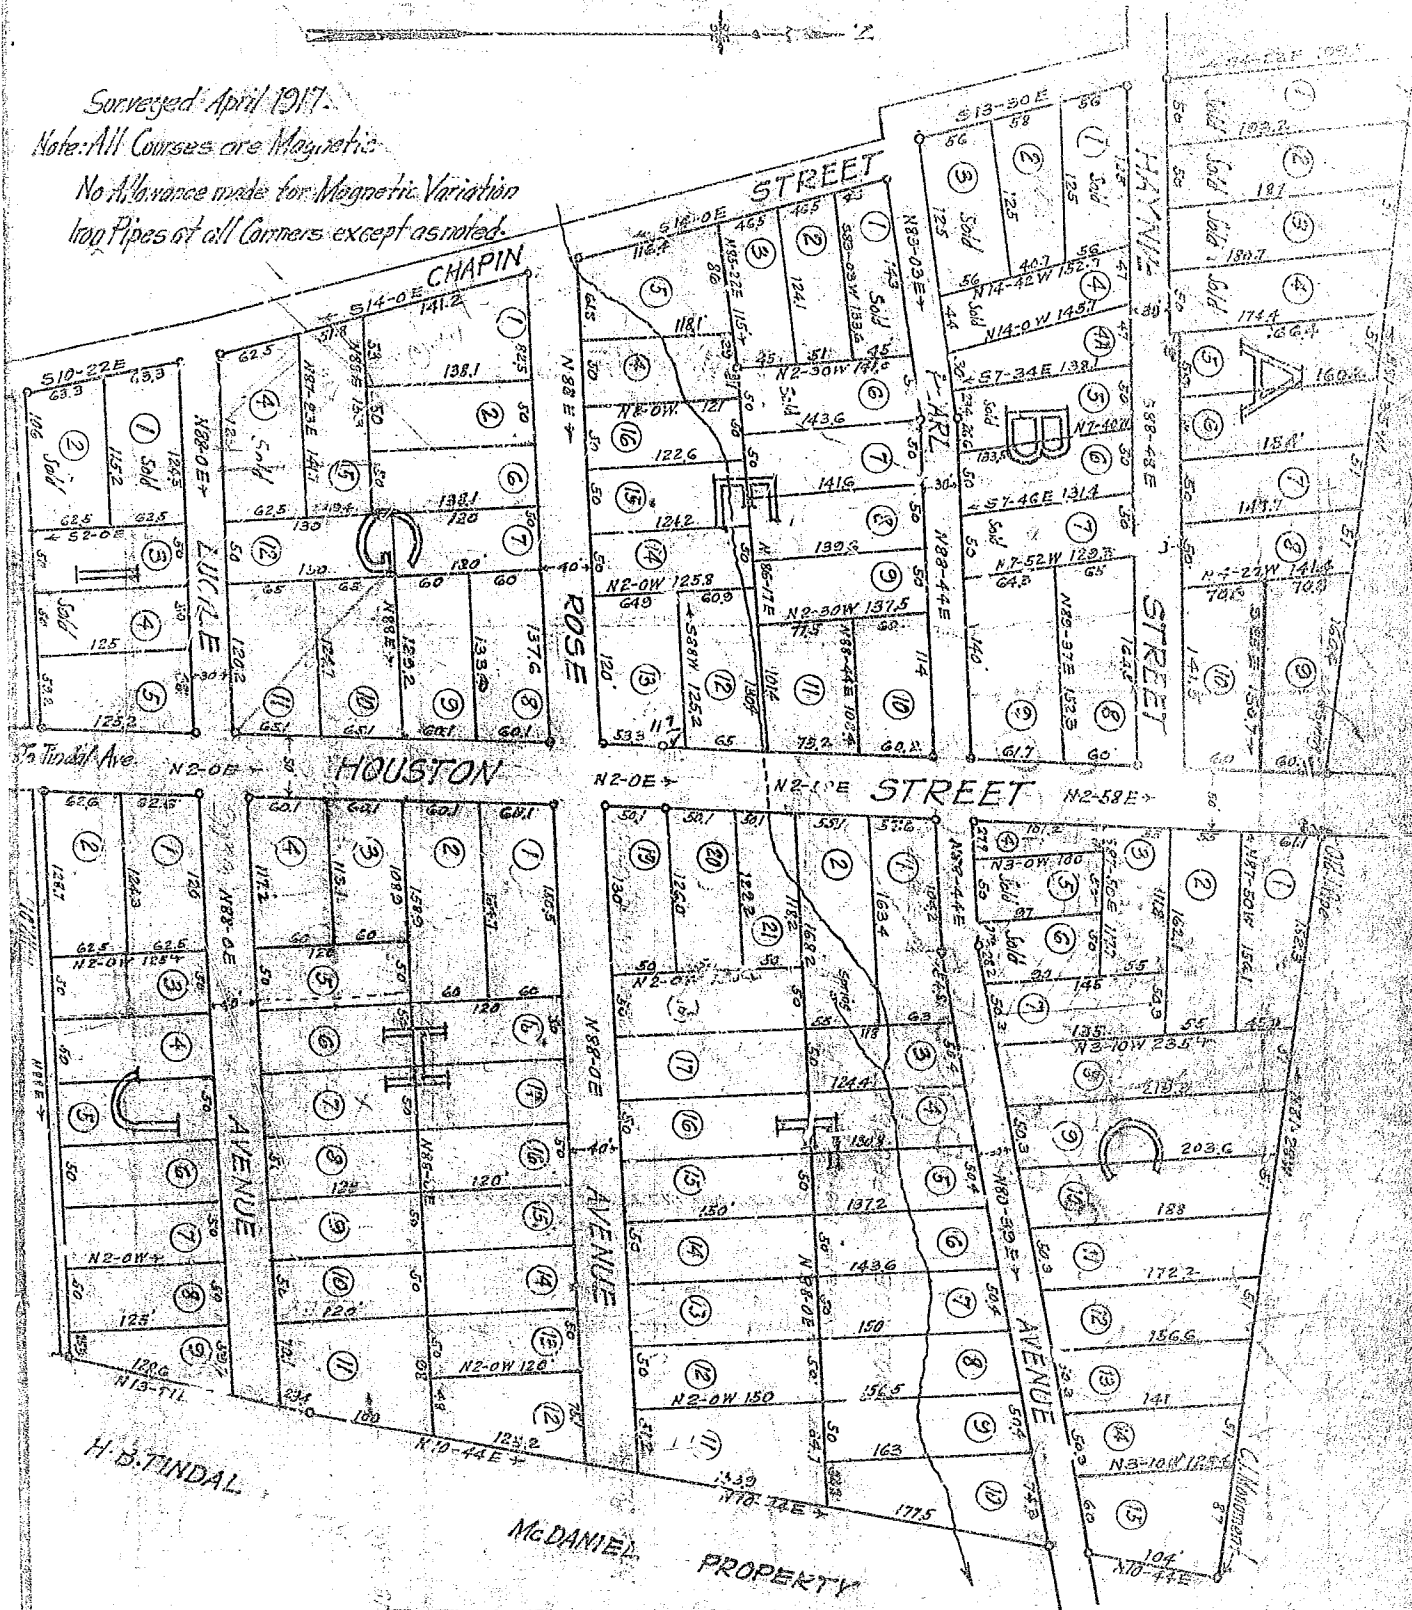

PROPERTY OF  
CHAPIN SPRING LAND CO.  
GREENVILLE S.C.

Scale 1"=100'-May 1917

R.E. DALTON ENGR.

Recorded May 7, 1917, by R.E. Dalton

See plat  
H...