


Note: All Courses are Magnetic
No Allowance made for Magnetic Variation.

See E/P
Tract

Recorded March 16, 1923, by Roy B. B...

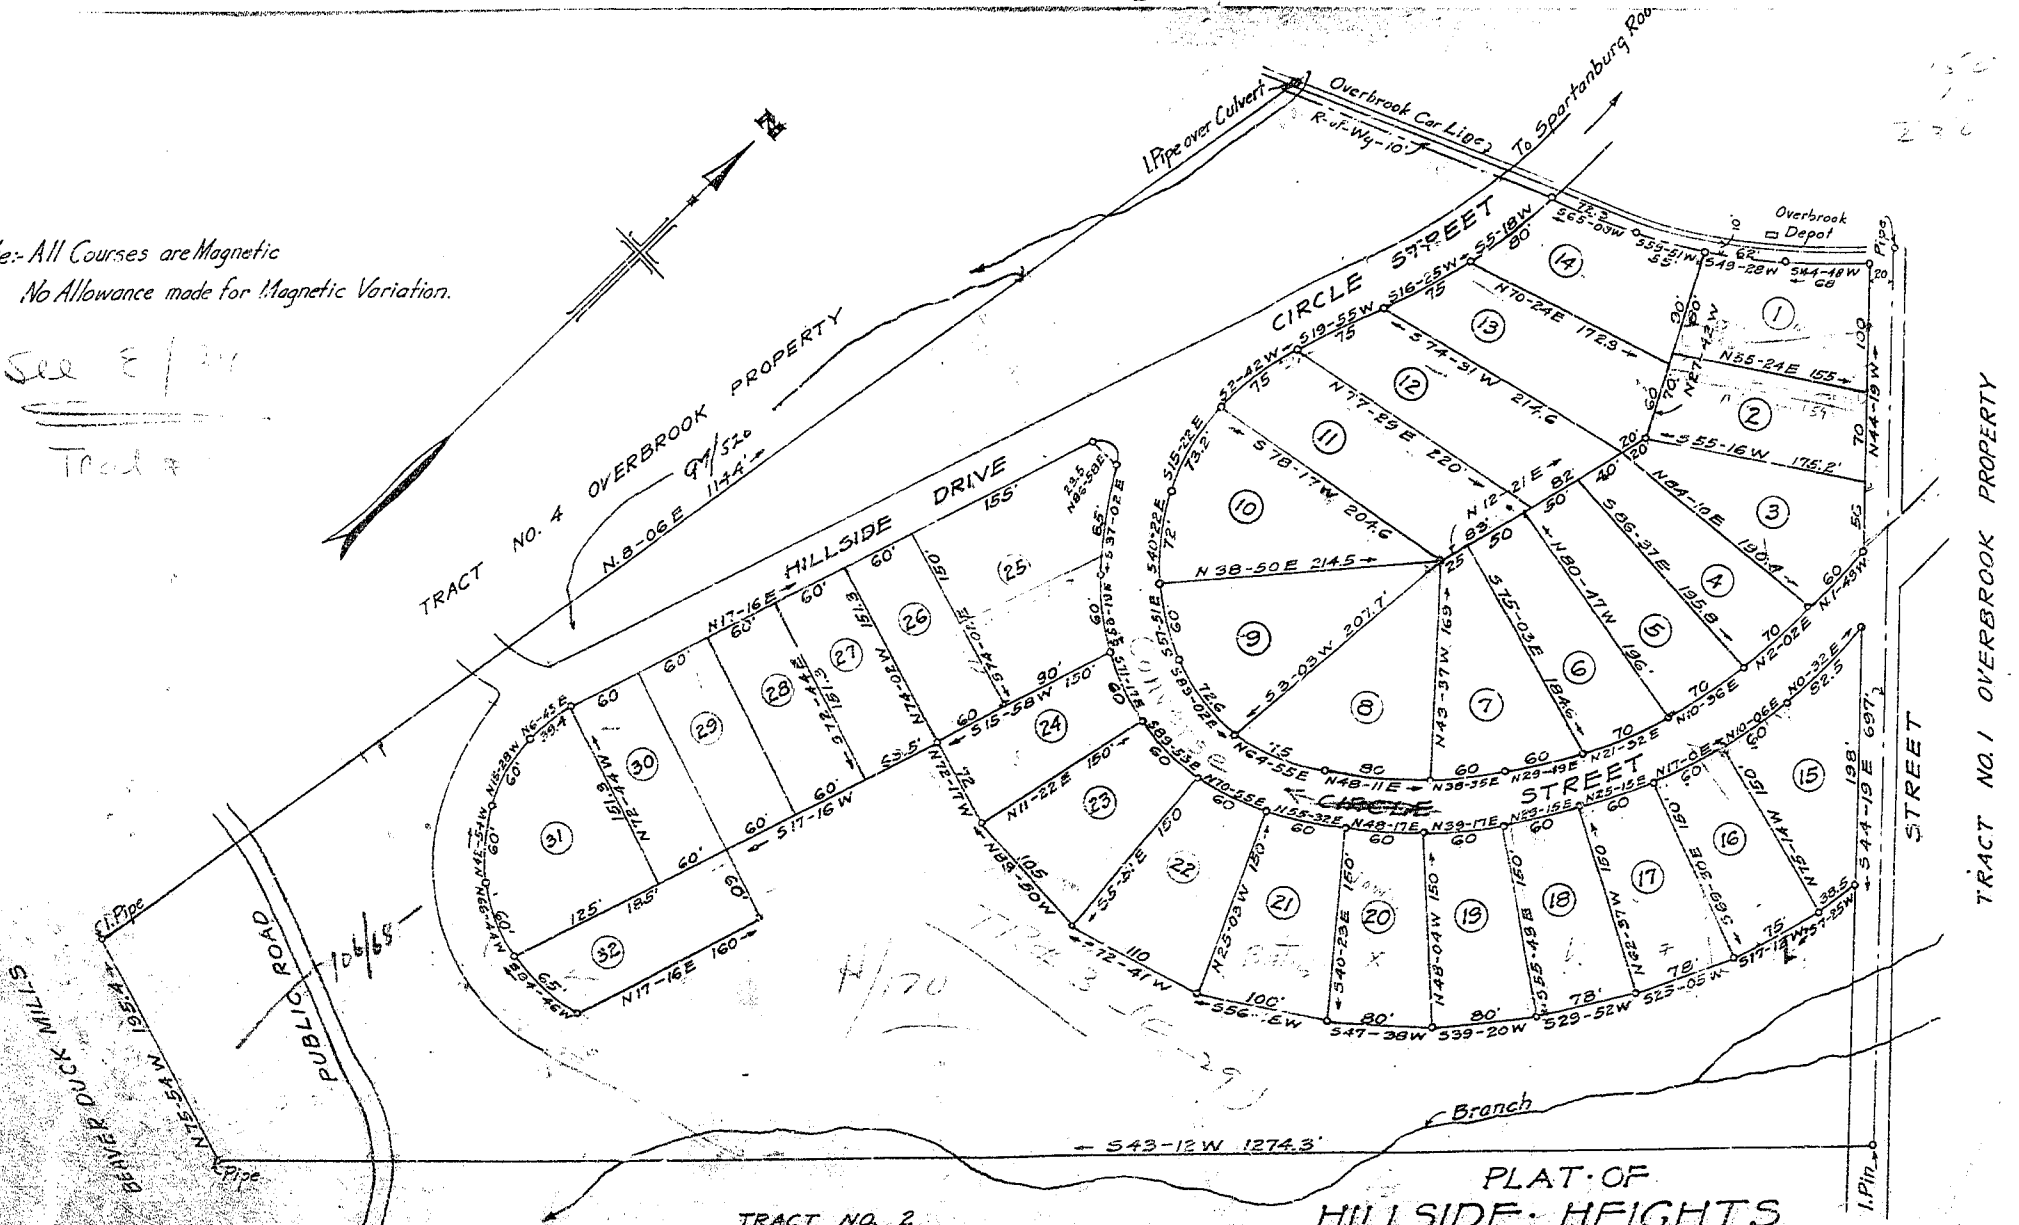

Note: Wood Stakes at all Corners, except as noted.

BAD COPY

PLAT OF
HILLSIDE HEIGHTS
SUBDIVISION OF TRACT NO. 3
OVERBROOK PROPERTY

ADJOINING
GREENVILLE, S.C.
Scale 1" = 100' Sept. 1921

R.E. DALTON - ENGR.

