


For Revised Plat of Cannon's Park, see Plat Book D, page 53 (1944)

# Cannon's Park



SUB-DIVIDED FOR COTTON STATES LAND AUCTION CO.

GREER S.C.

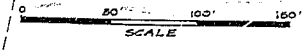

NOV. 1919

Surveyed by  
N. G. Bailey  
Greer, S. C.

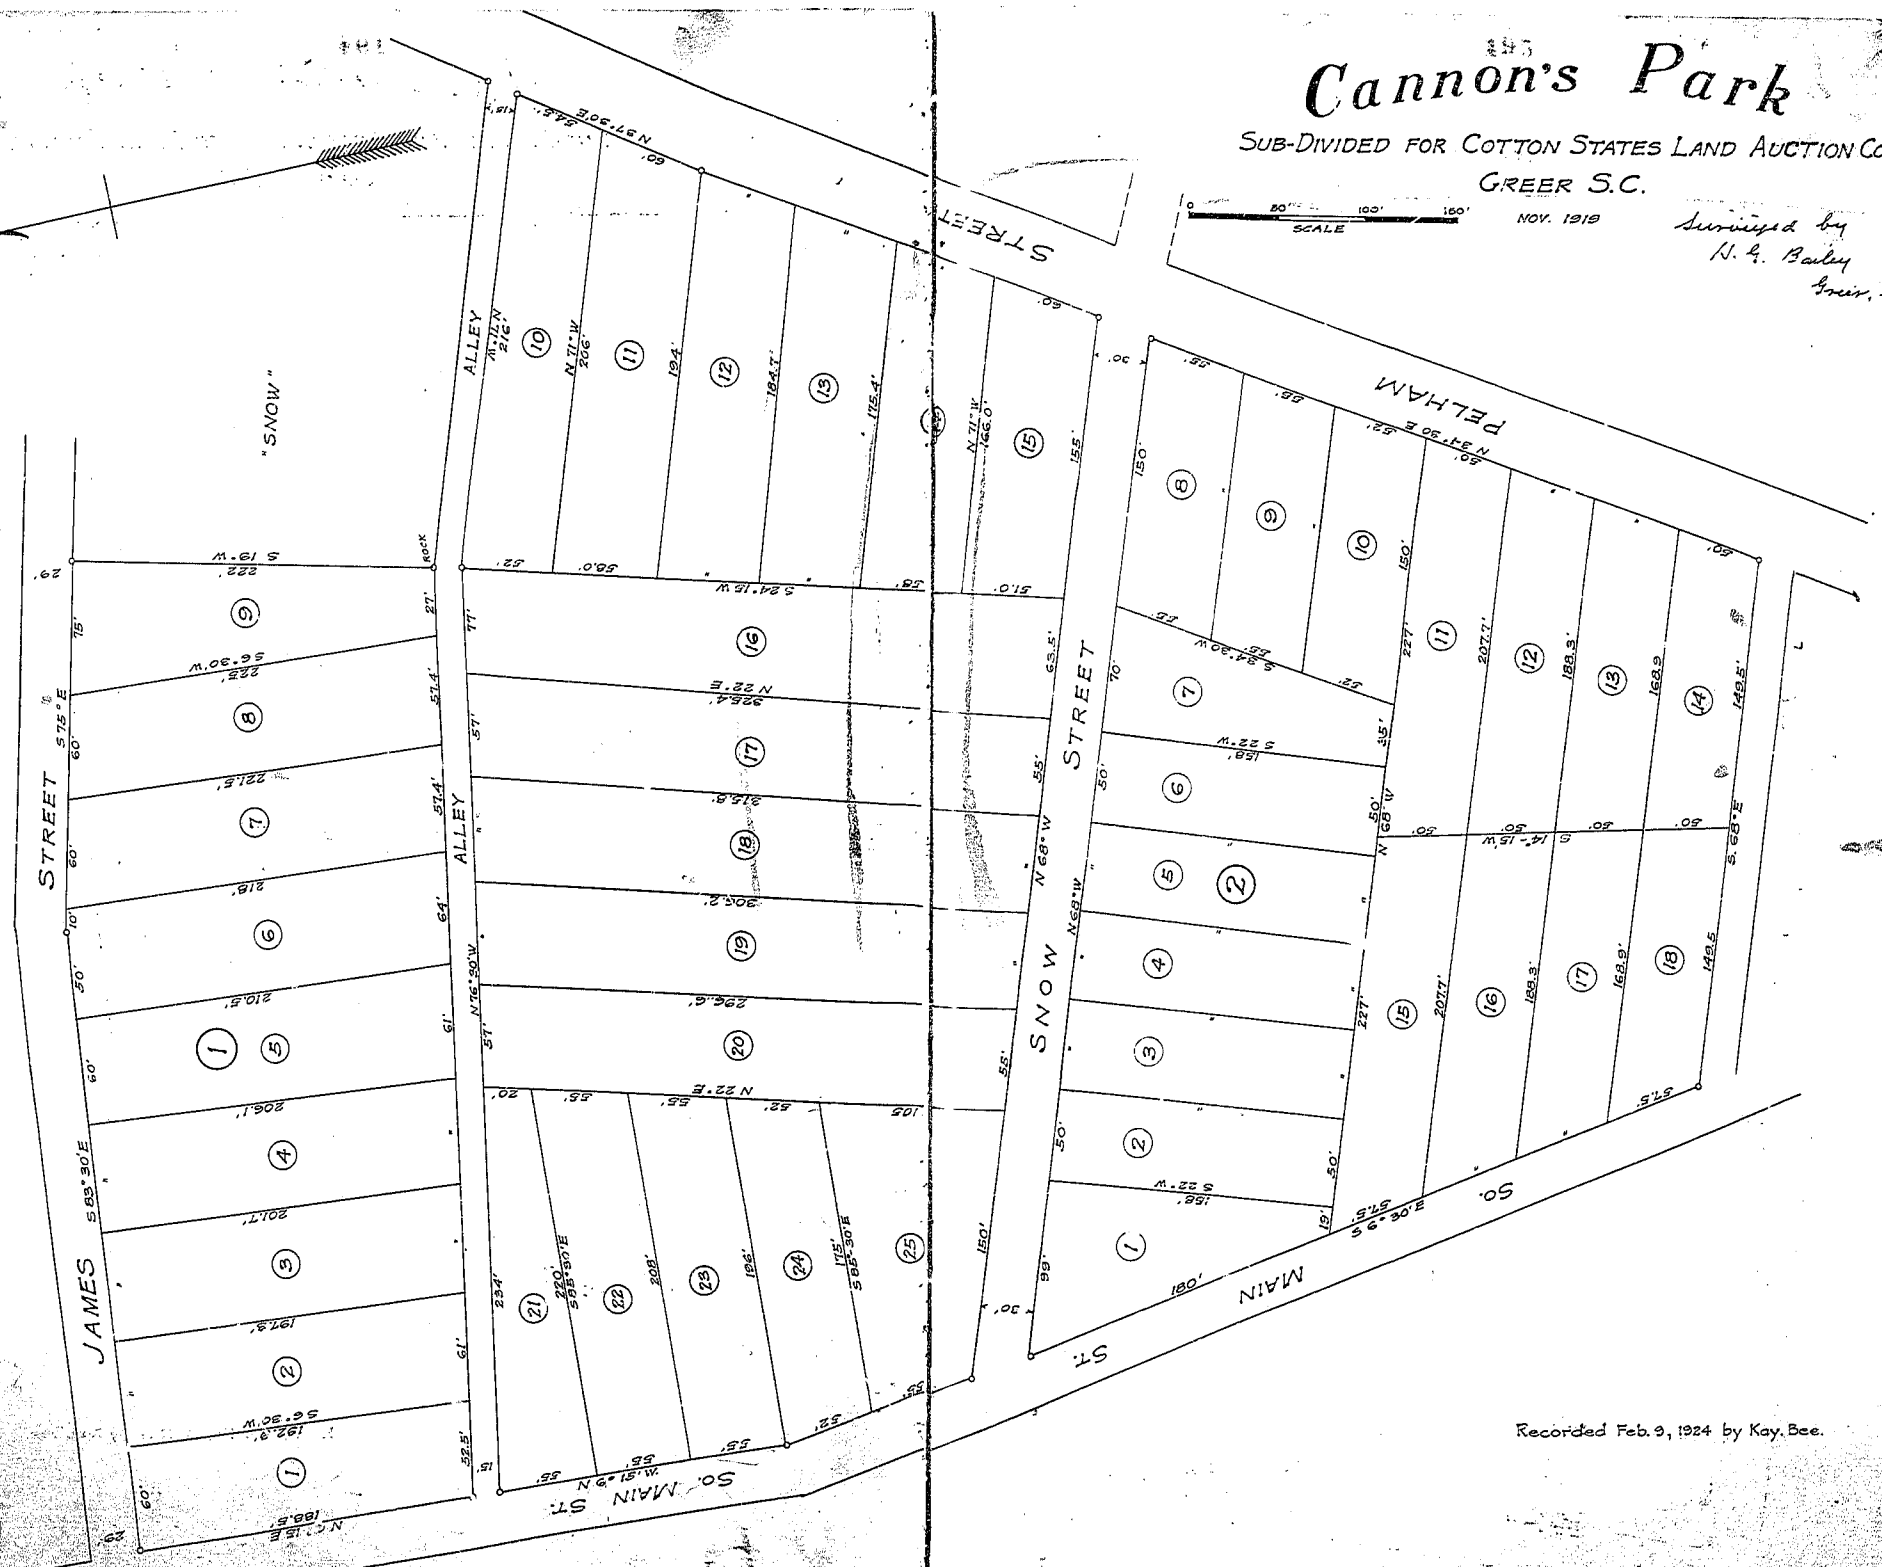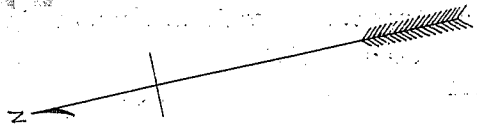

Recorded Feb. 9, 1924 by Kay. Bee.