



250
150
100
50

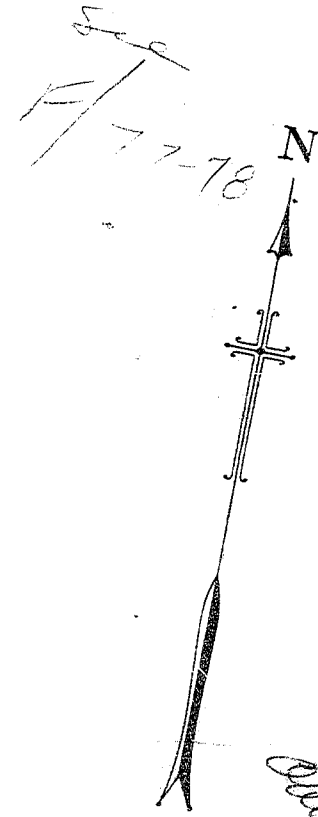

Recorded August 13, 1924 by Kay, Sec.

Curtis F-79

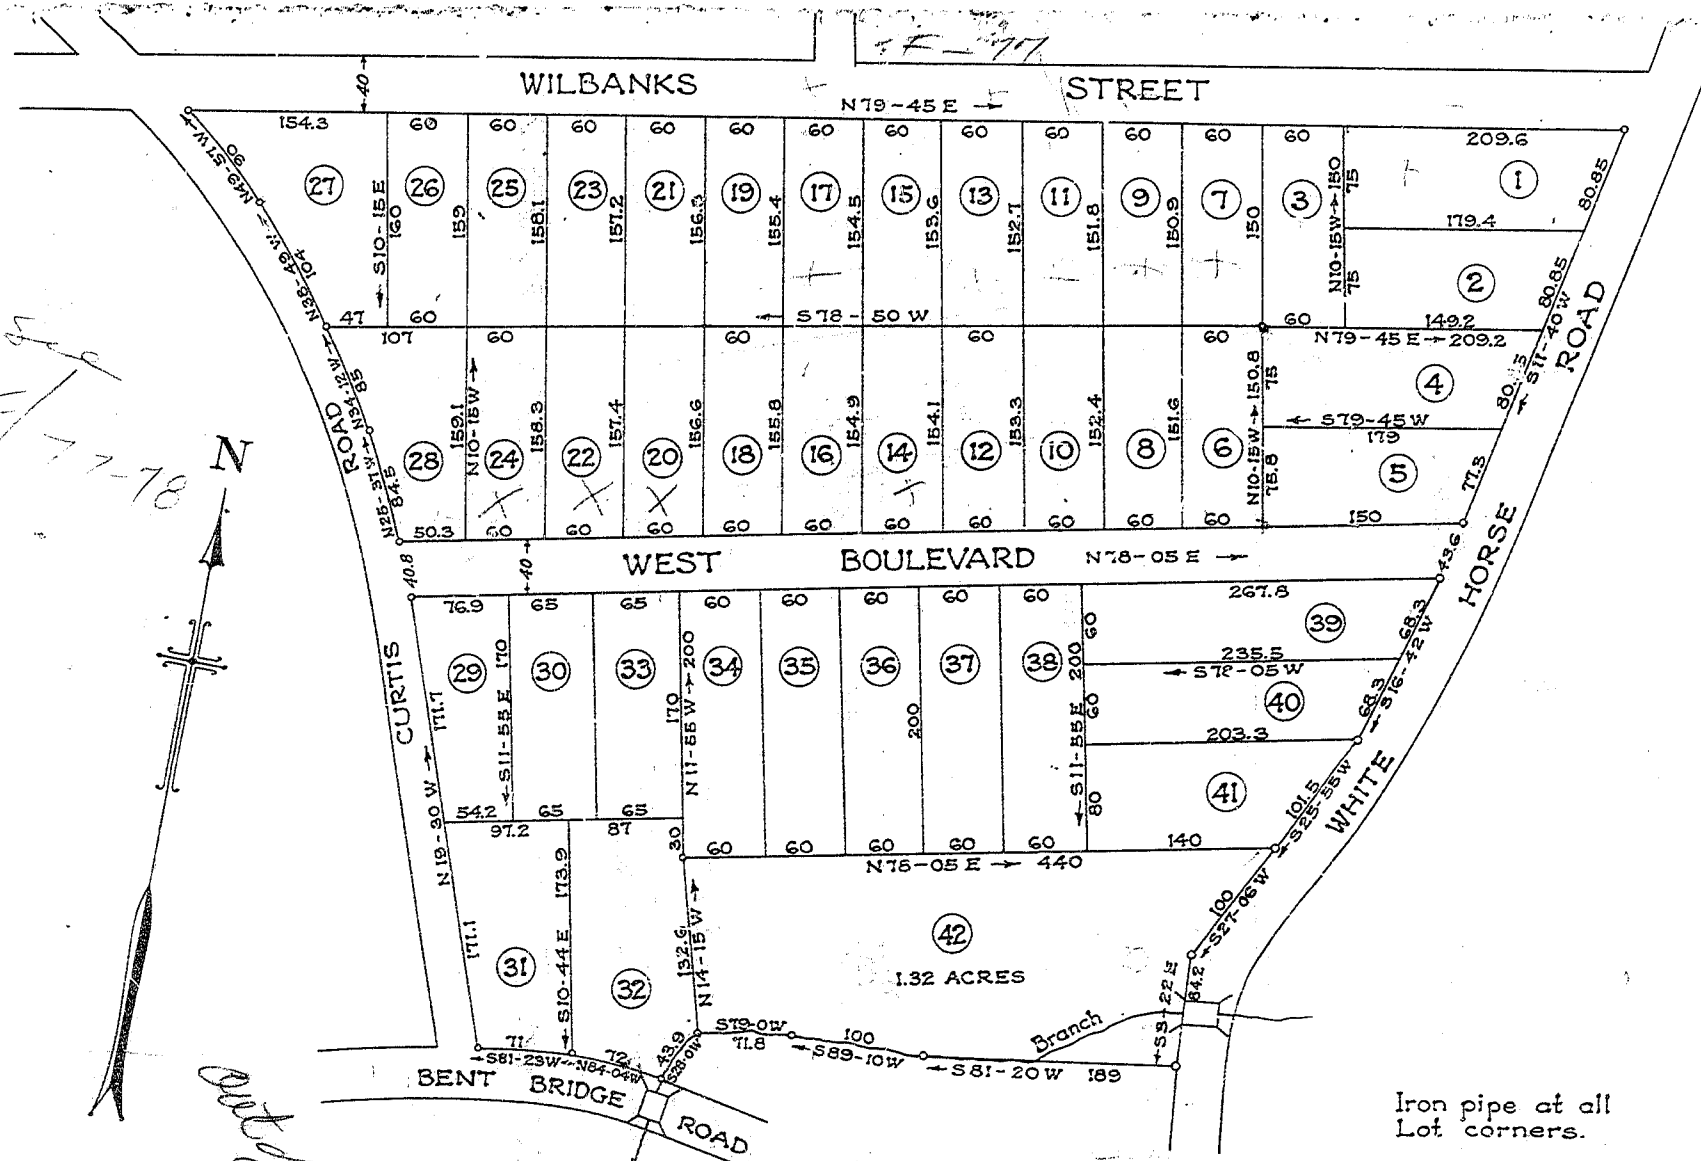

50
100
150
200

180
15
33

350
150
200

MAP OF
WEST BOULEVARD
PROPERTY OF
I. SAUL
GREENVILLE COUNTY S.C.

F. Book No. 83
JOB NO. 1137-1

Scale: 1" = 100' August, 1924

R. E. DALTON - ENGR.