
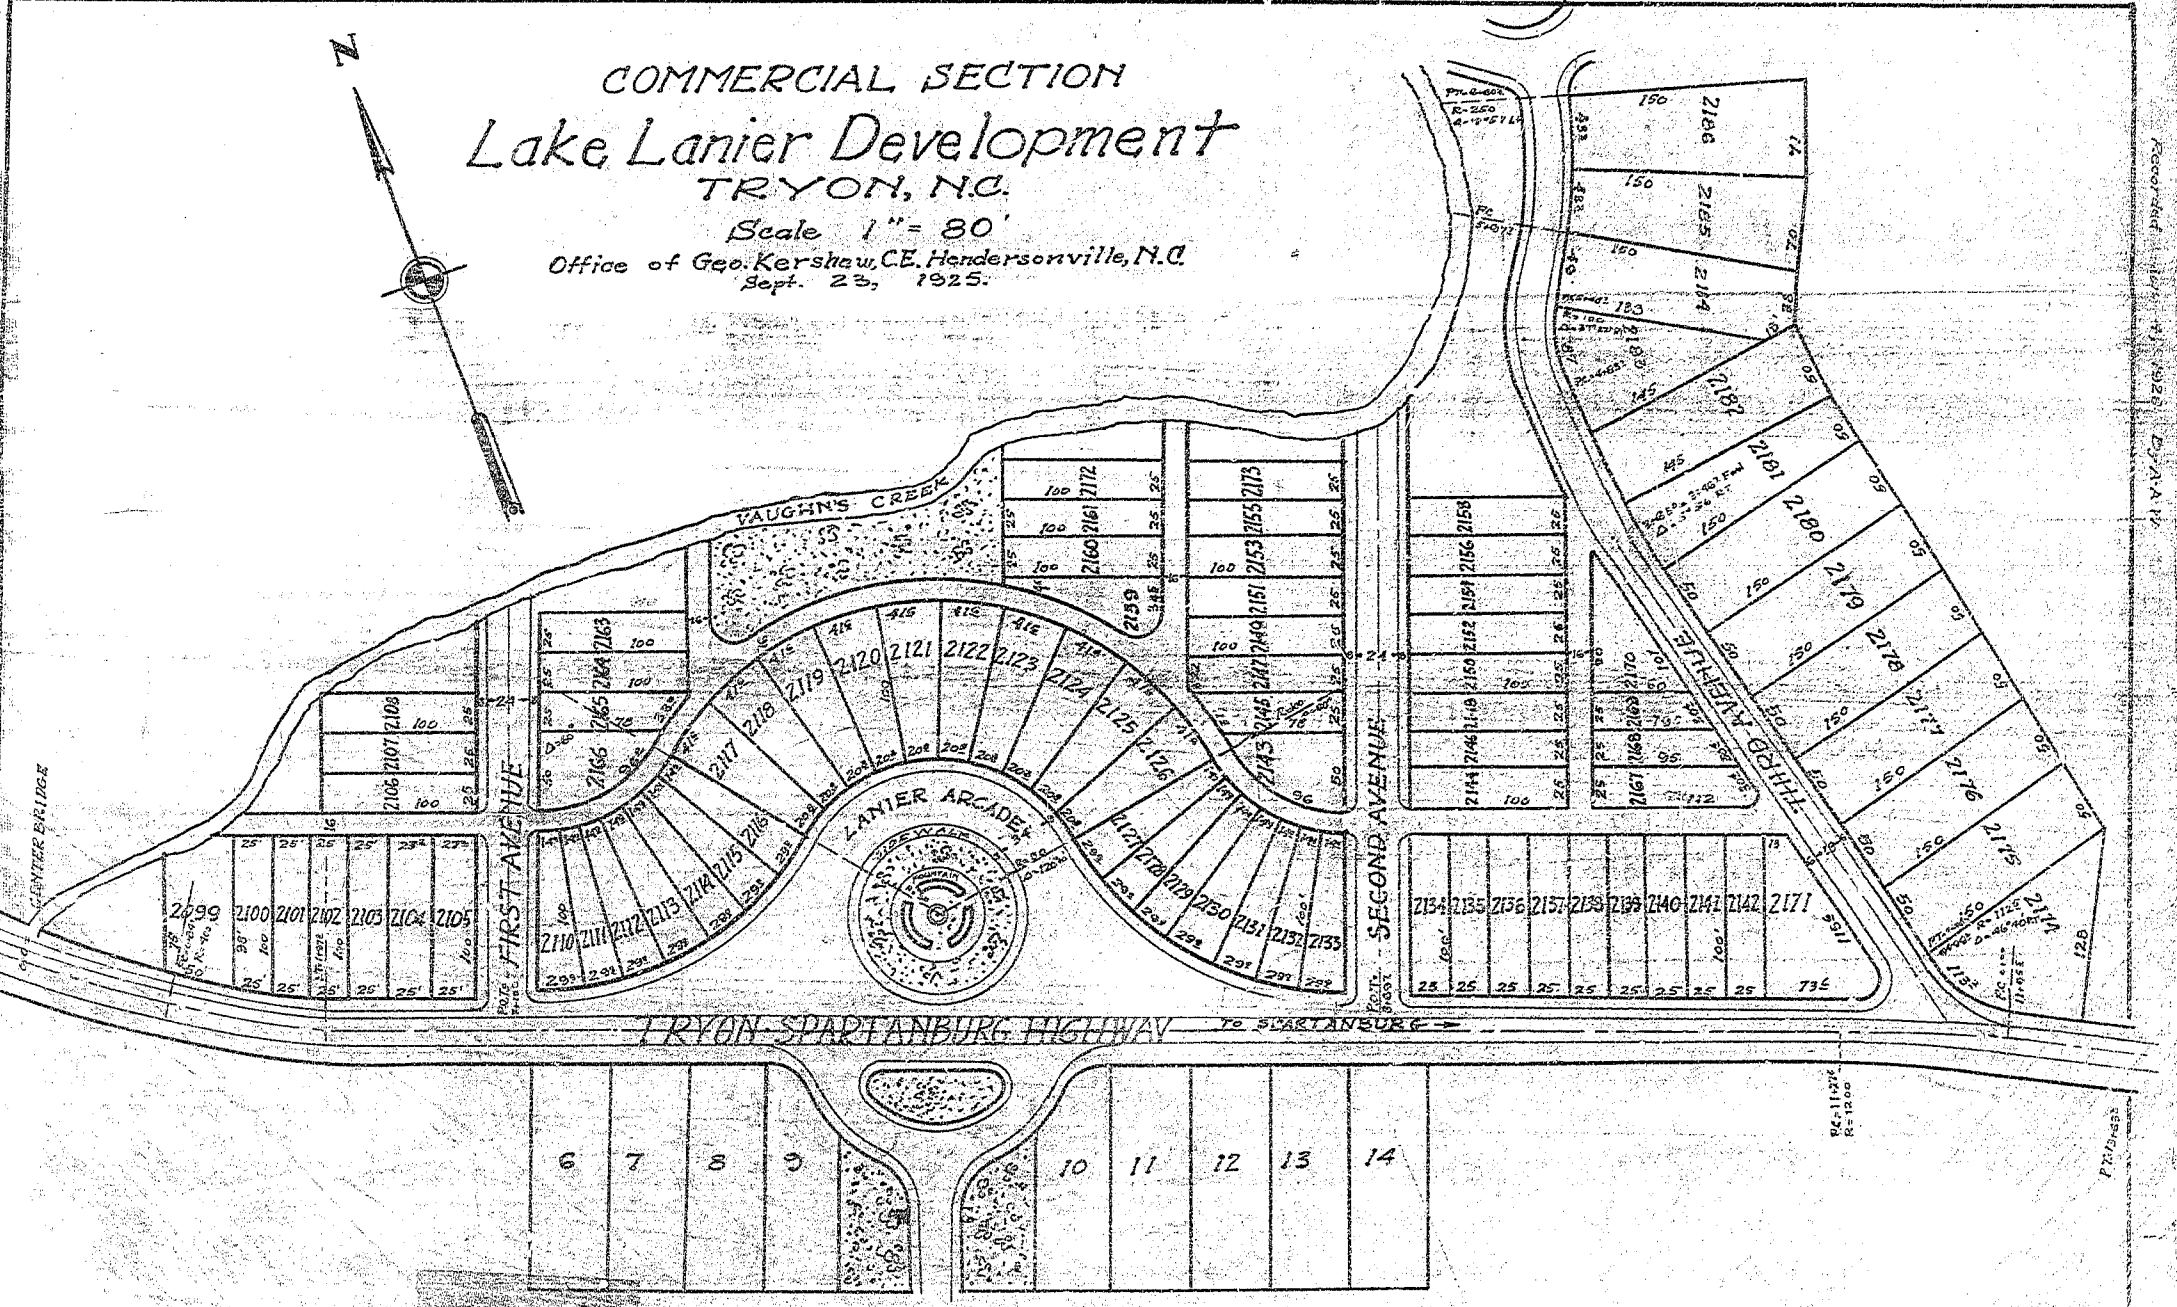


COMMERCIAL SECTION
Lake Lanier Development
TRYON, N.C.

Scale 1" = 80'

Office of Geo. Kershaw, C.E. Hendersonville, N.C.
Sept. 23, 1925.

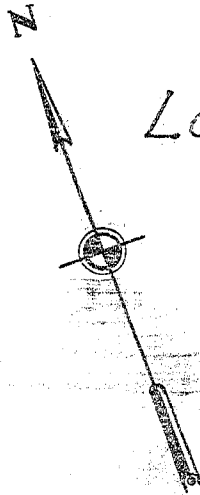

6 7 8 9 10 11 12 13 14

2011-11-28
R-1200

P. 218-233