


127
128
129

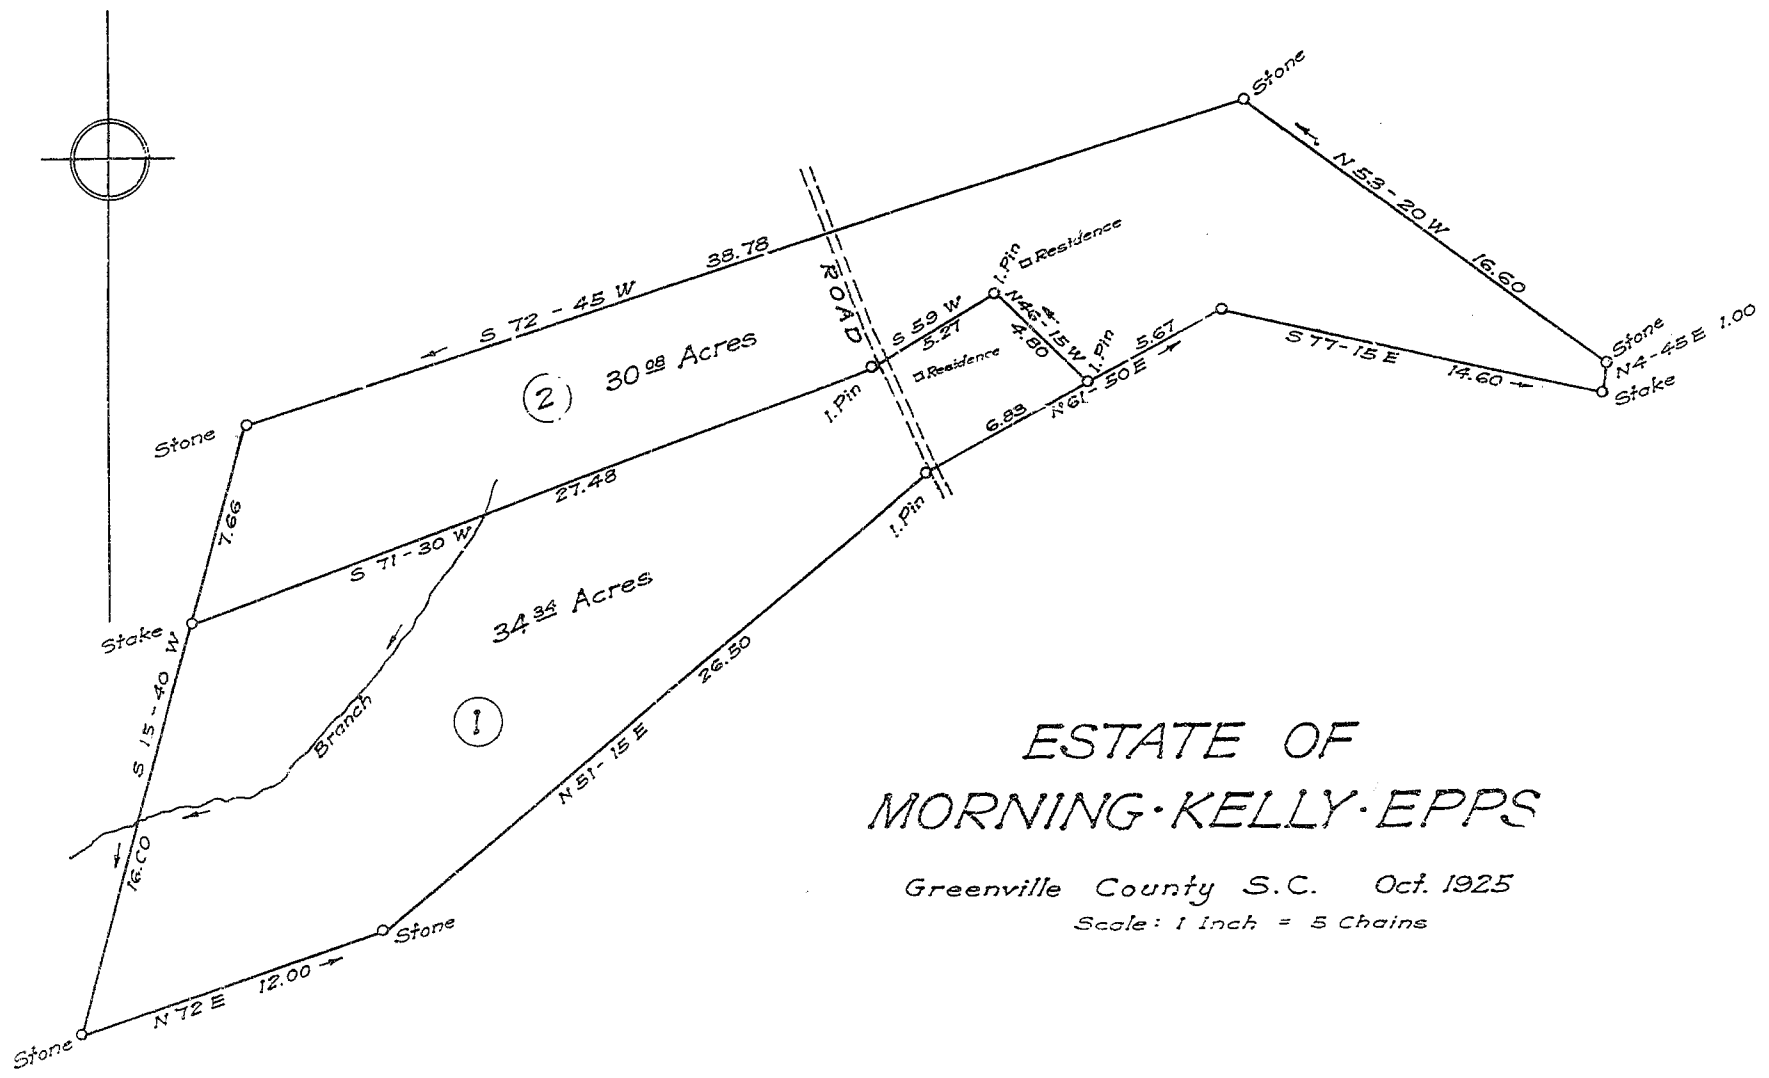

ESTATE OF MORNING·KELLY·EPPS

Greenville County S.C. Oct. 1925

Scale: 1 Inch = 5 Chains

By W.J. Riddle Simpsonville, S.C.

Recorded Nov. 3, 1926 at 9:15 a.m. by Kay. Bee.