


Plat Book-K-Page 22

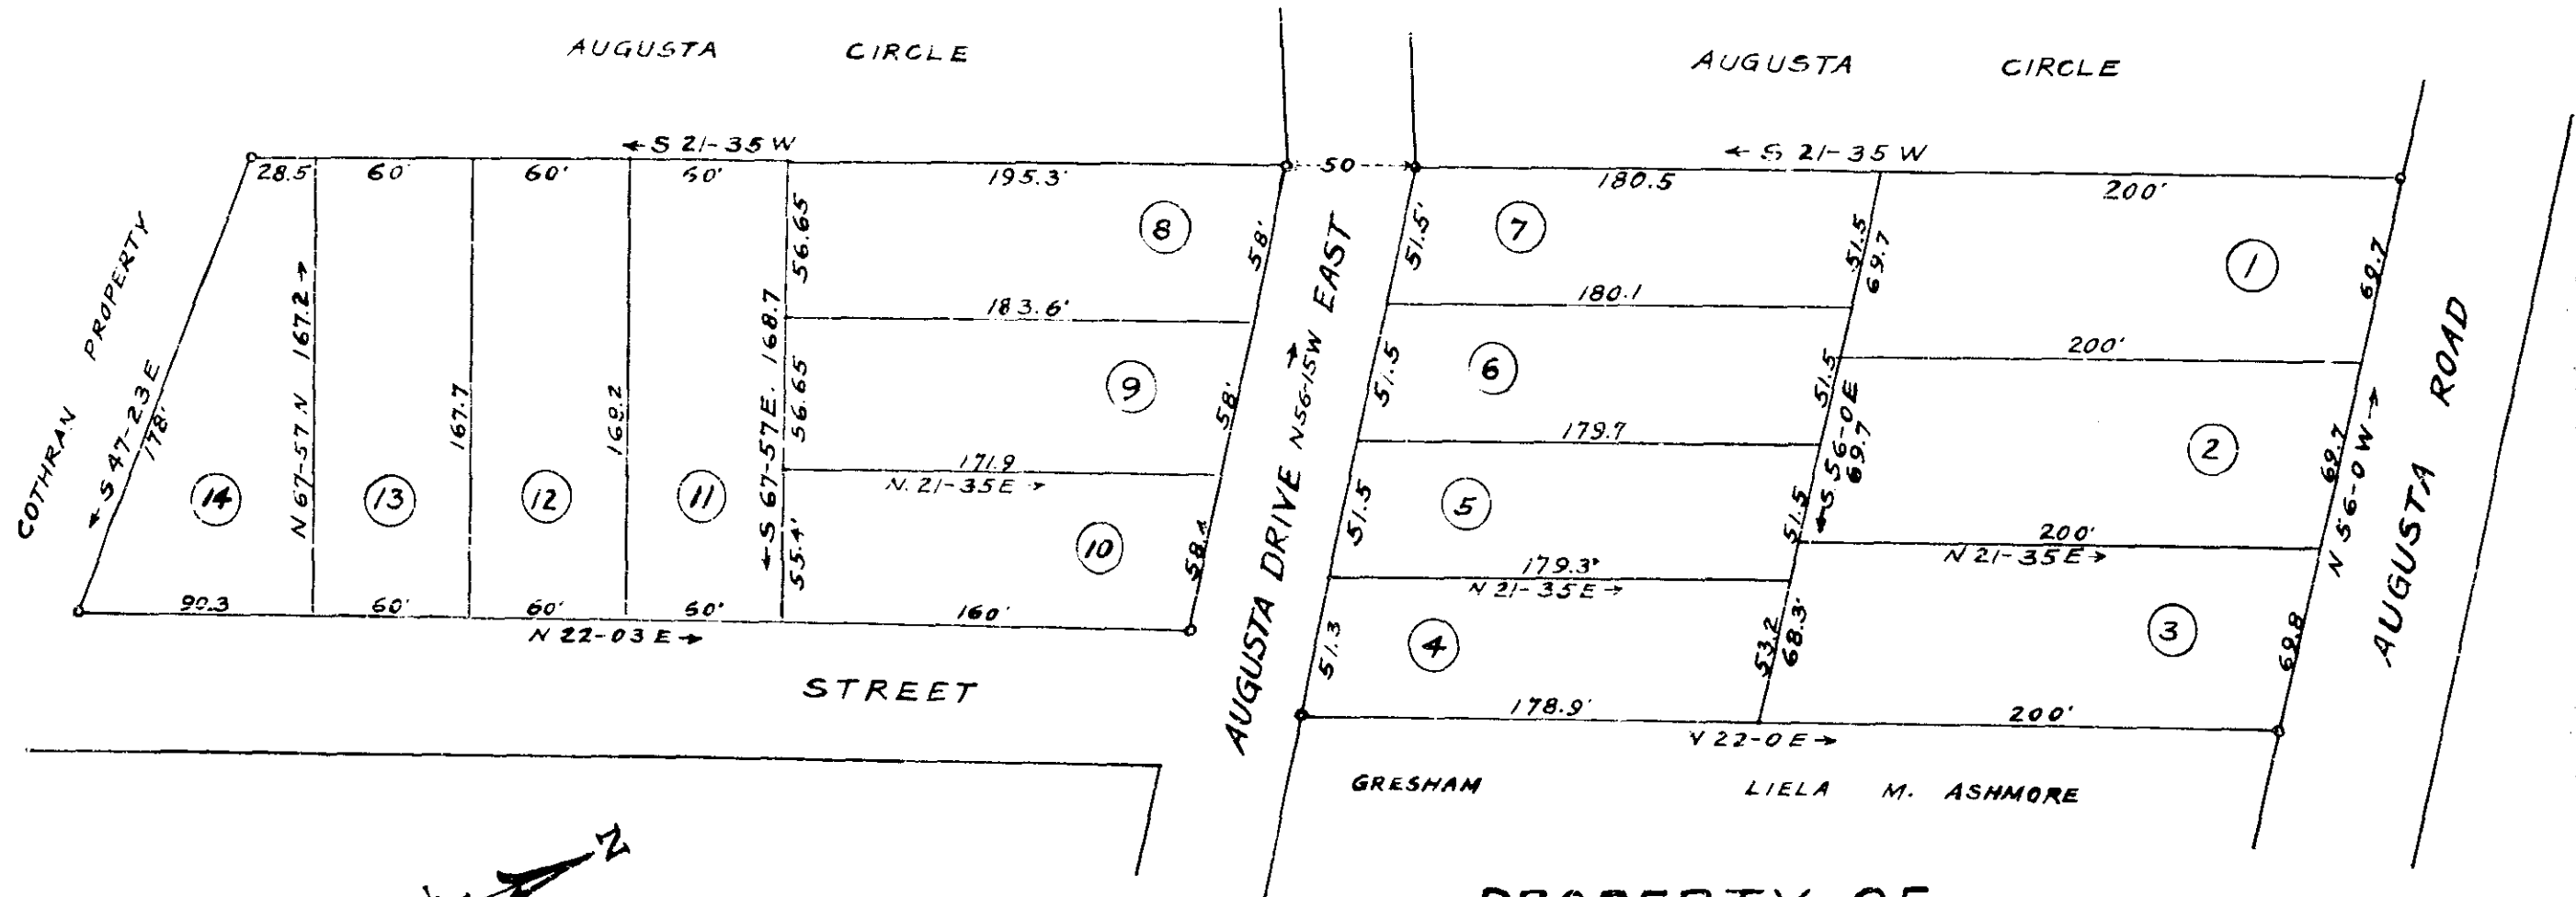


PROPERTY OF
JOHN T. DAVENPORT
 AUGUSTA ROAD
 GREENVILLE CO. S. C.

Scale 1"=60' Aug 1925

DALTON & NEVES ENGRS.

28th May 1939
 to
 Mr. Ollie Farnsworth
 #15150

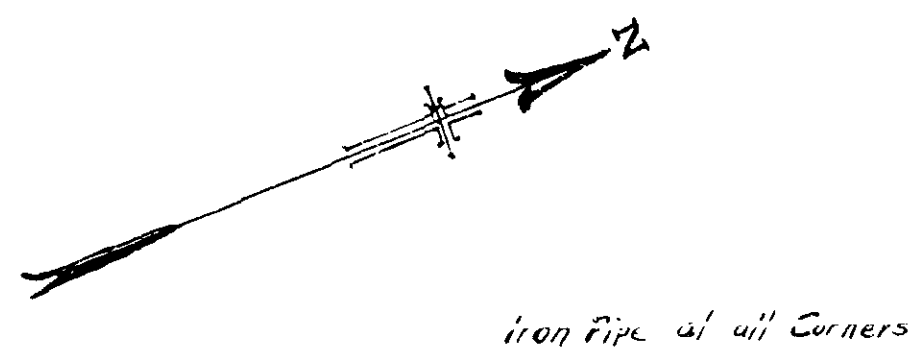

Surveyed by R.E.D.
 Field Book No. 87
 JOB NO 1188-1