


Plat Book-K-Page 33

EE 33.

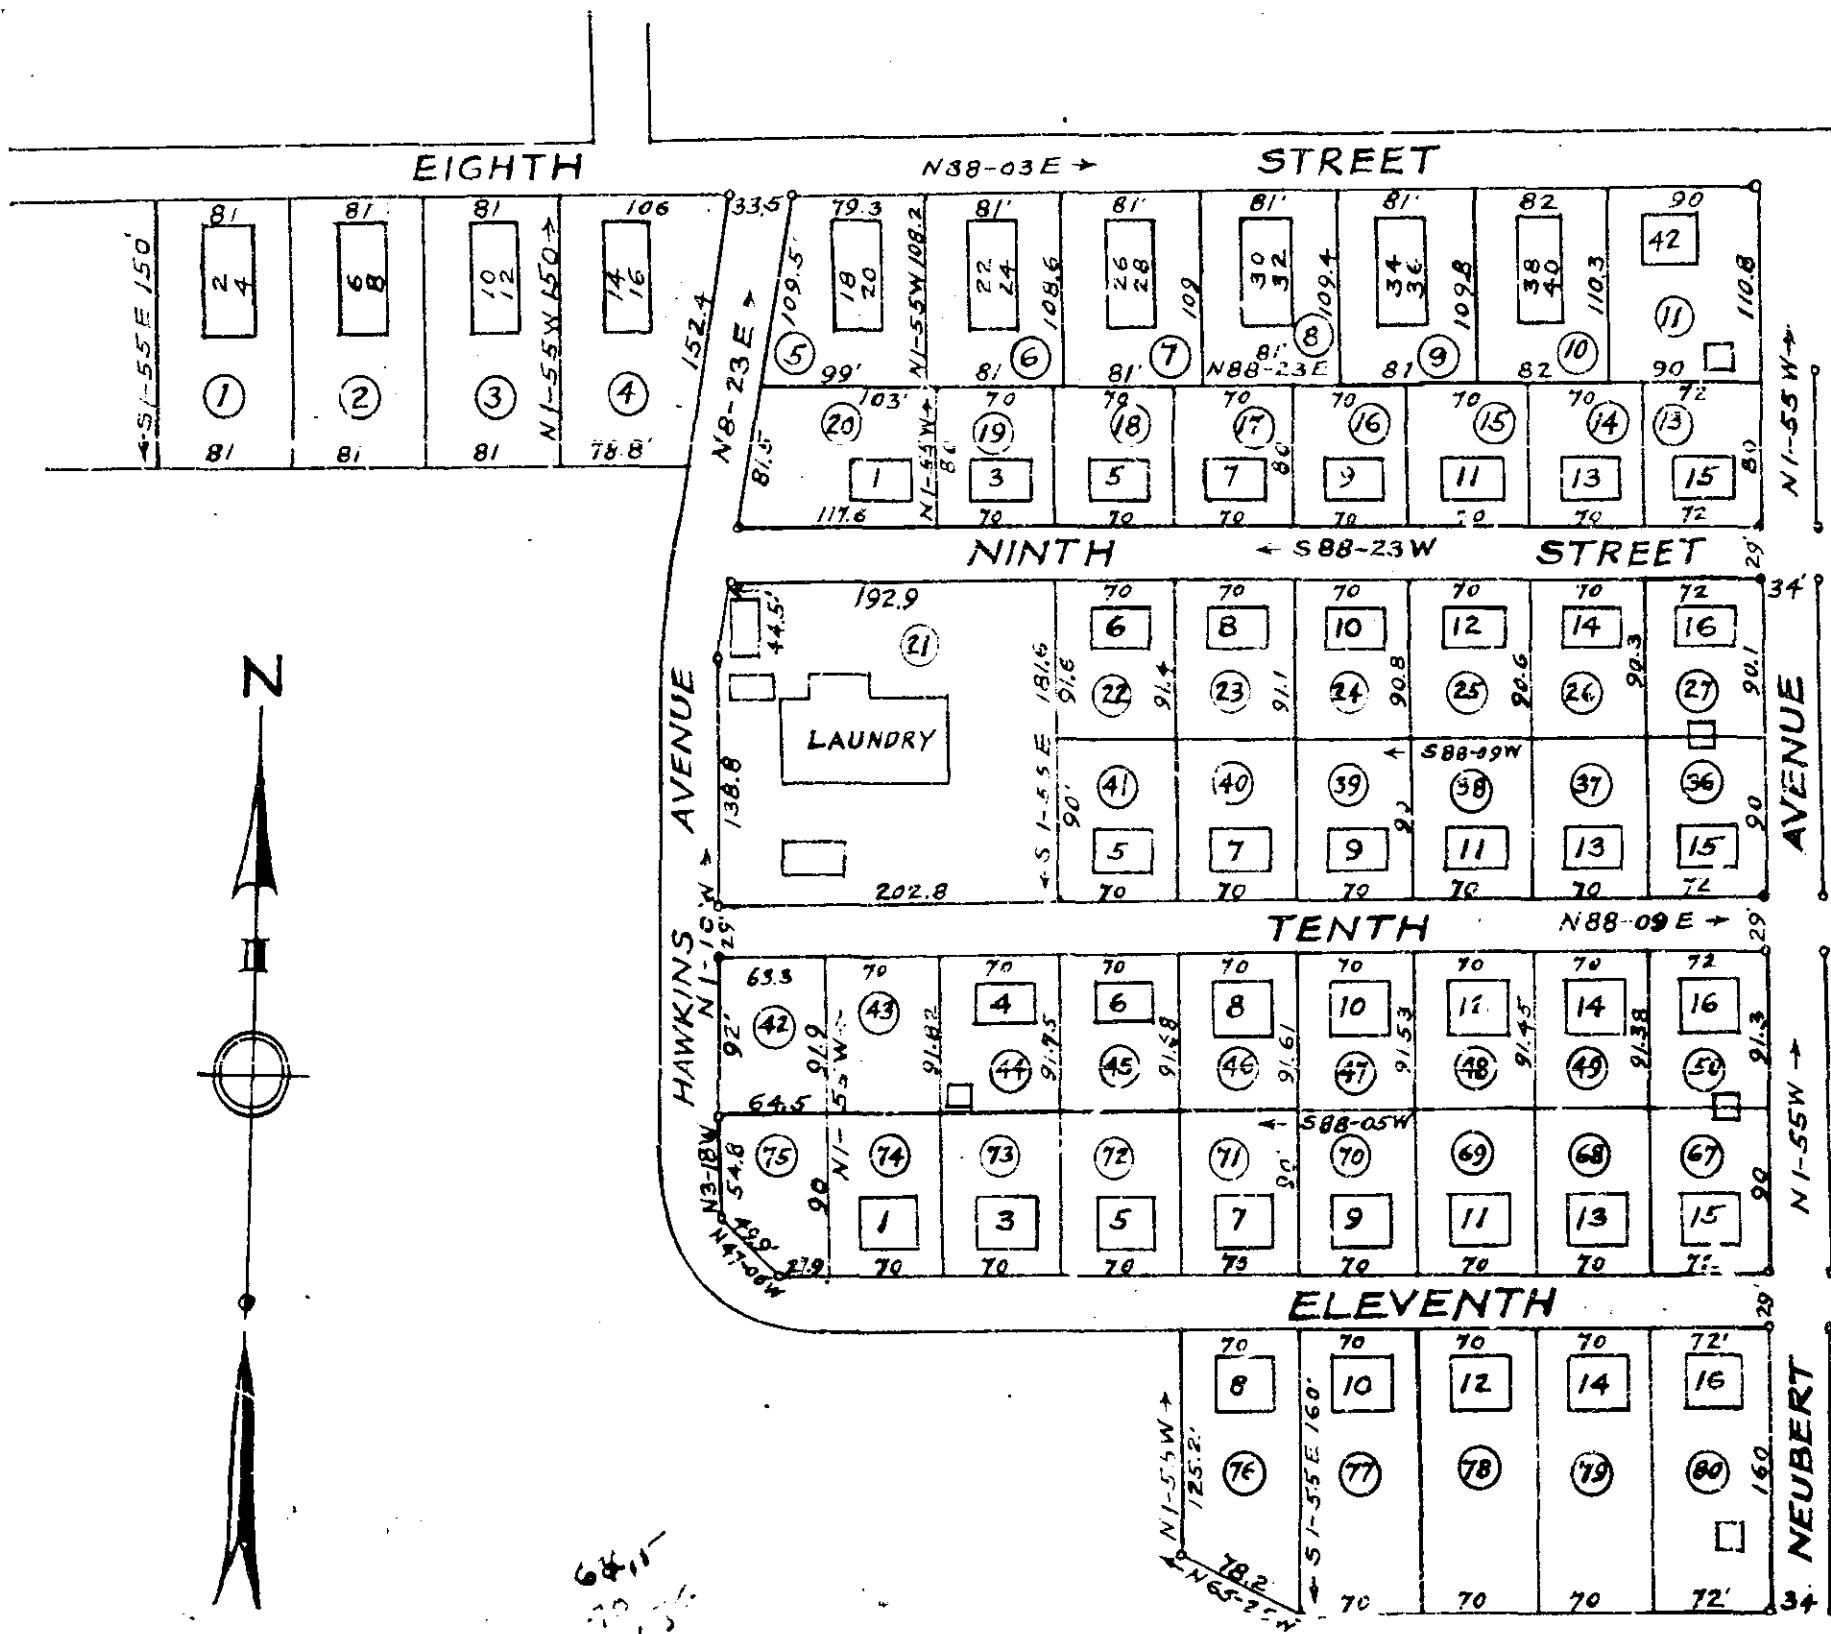

Iron Pipe at all Corners.