


209.6  
180  
29.6

SUBDIVISION OF TRACT NO.1  
OF  
OVERBROOK LAND CO.  
GREENVILLE CO., S.C.

Scale: 1"=100' June 1924  
R. E. DALTON, ENG'R.

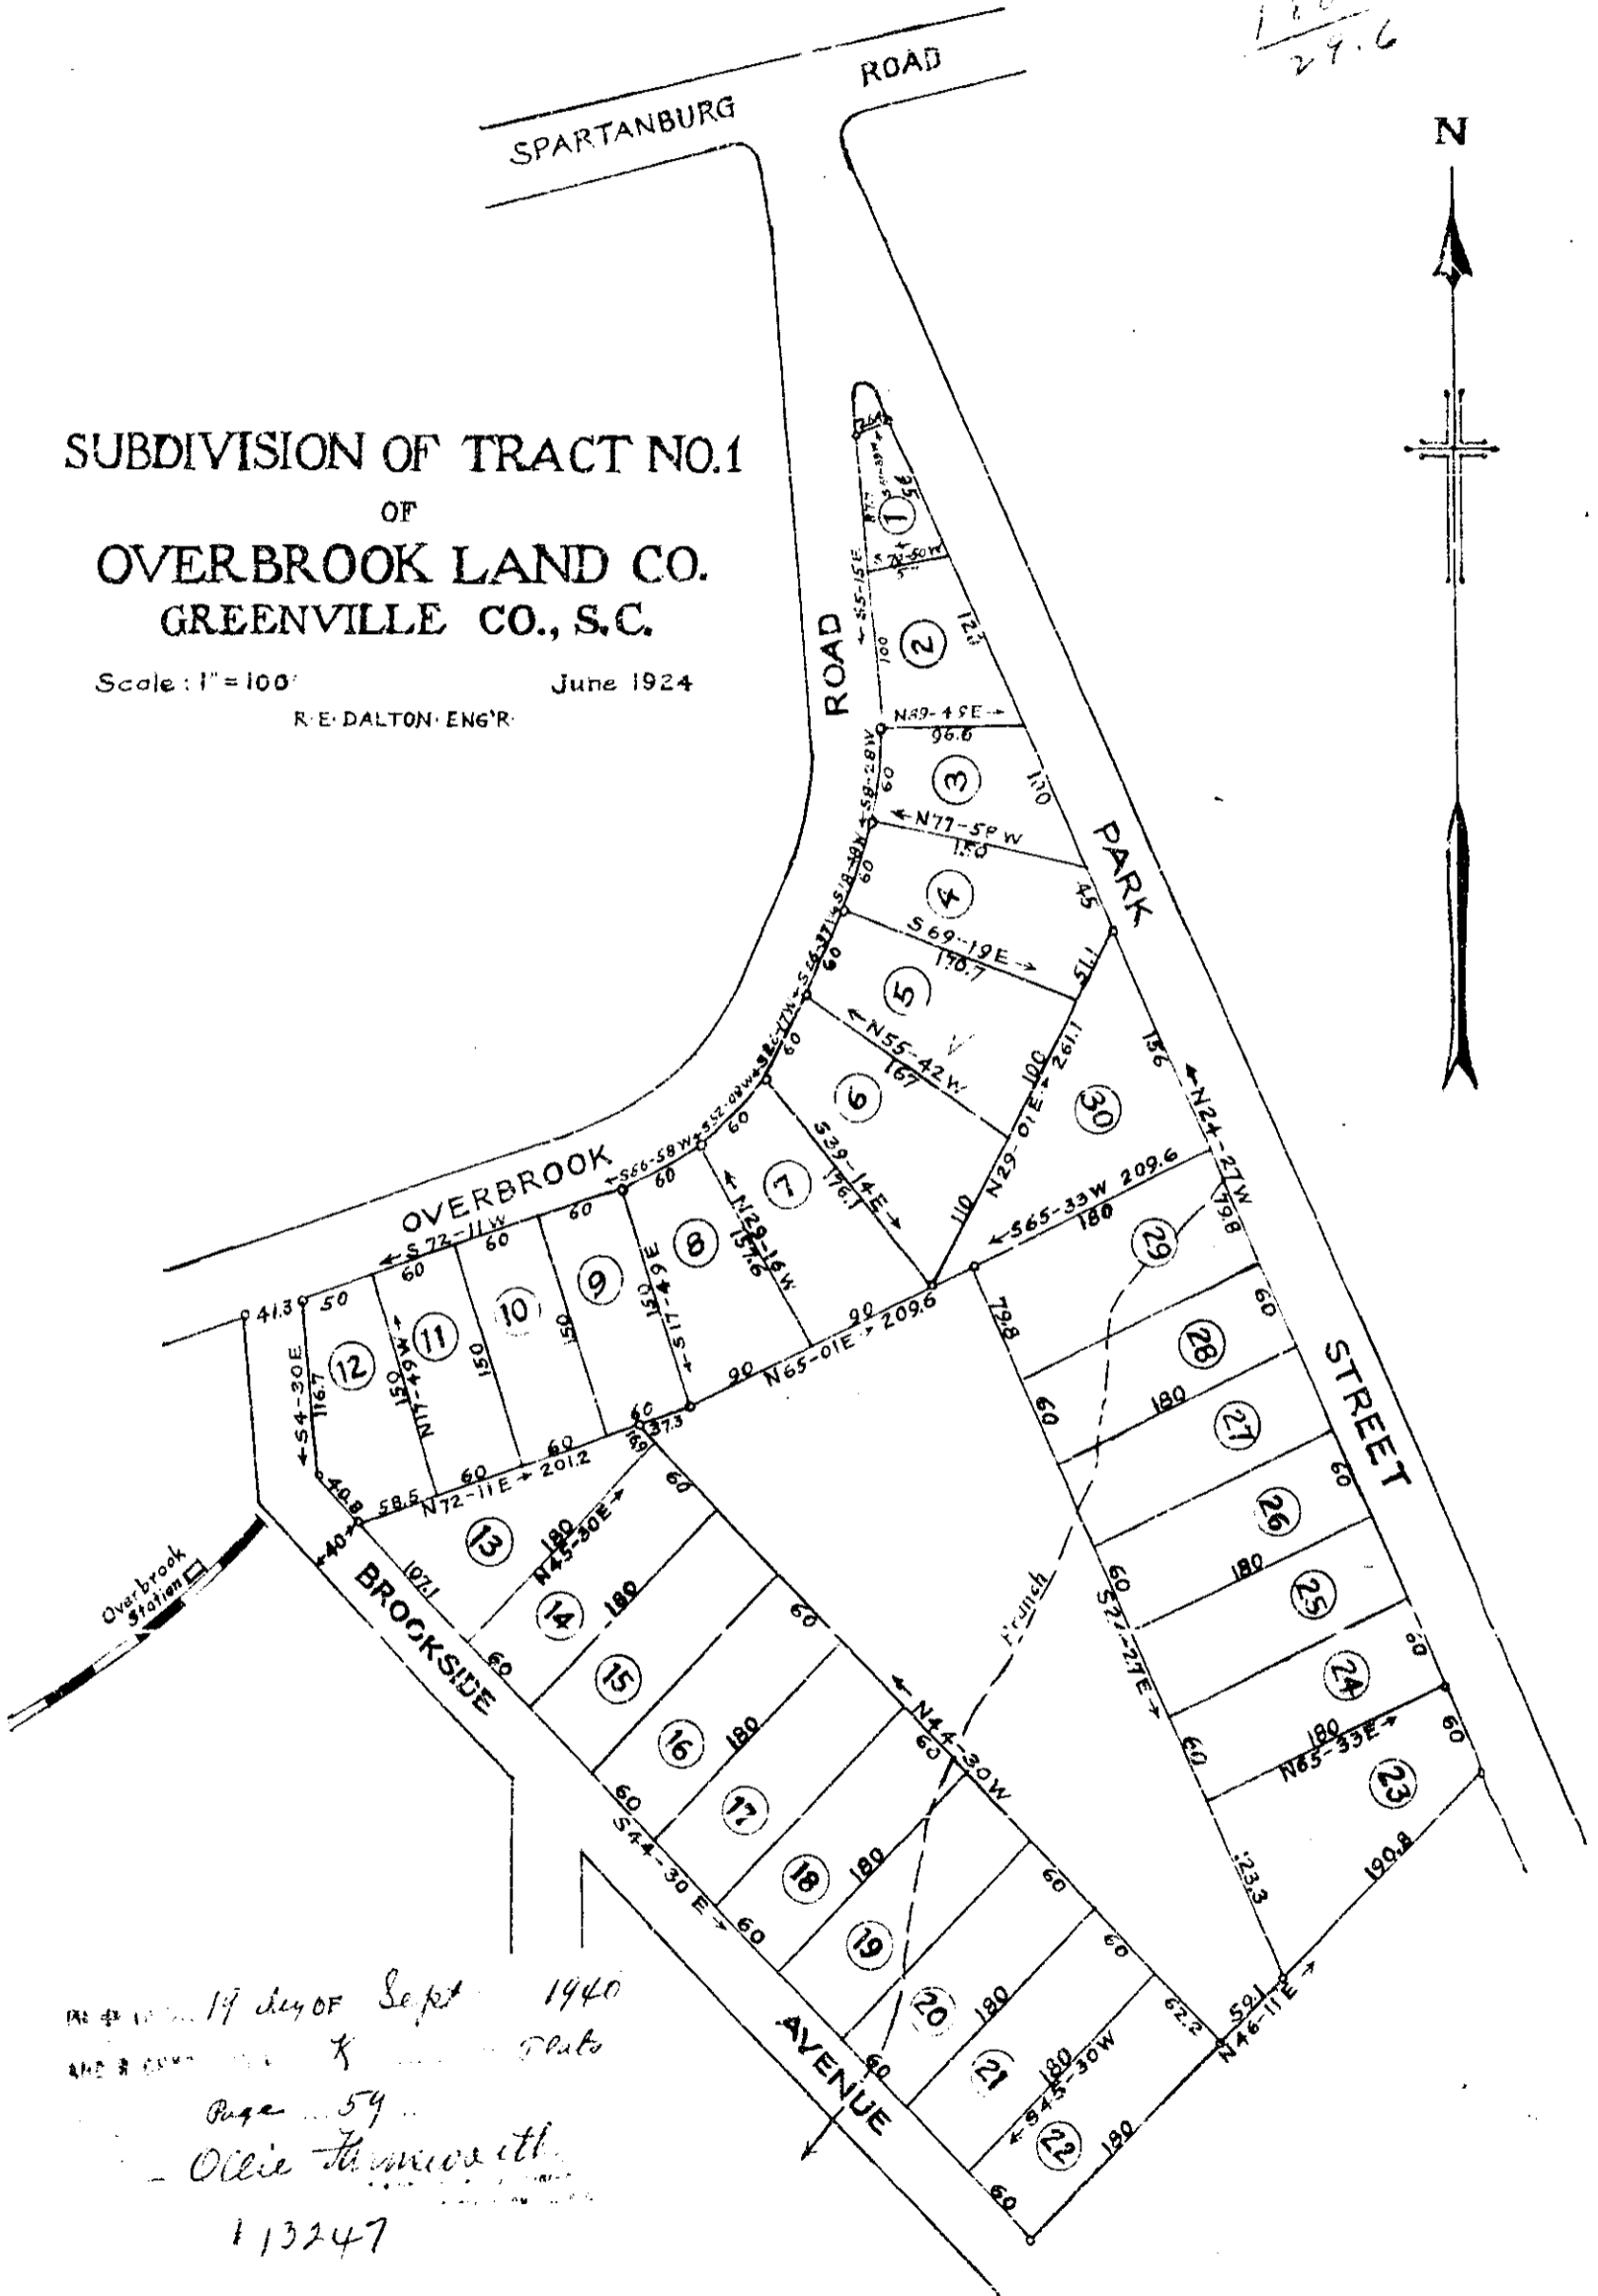

Plat No. 159 of Sept. 1940  
Page 59  
Ollie Harwood  
113247