
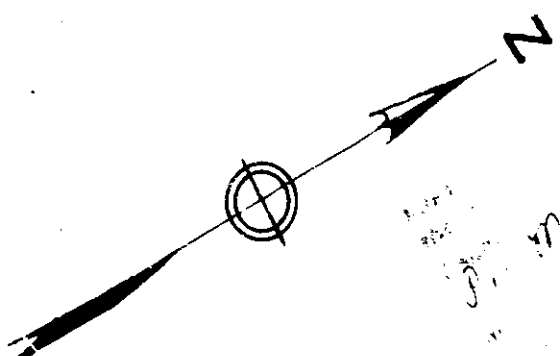


# Plat Book-K-Page 78

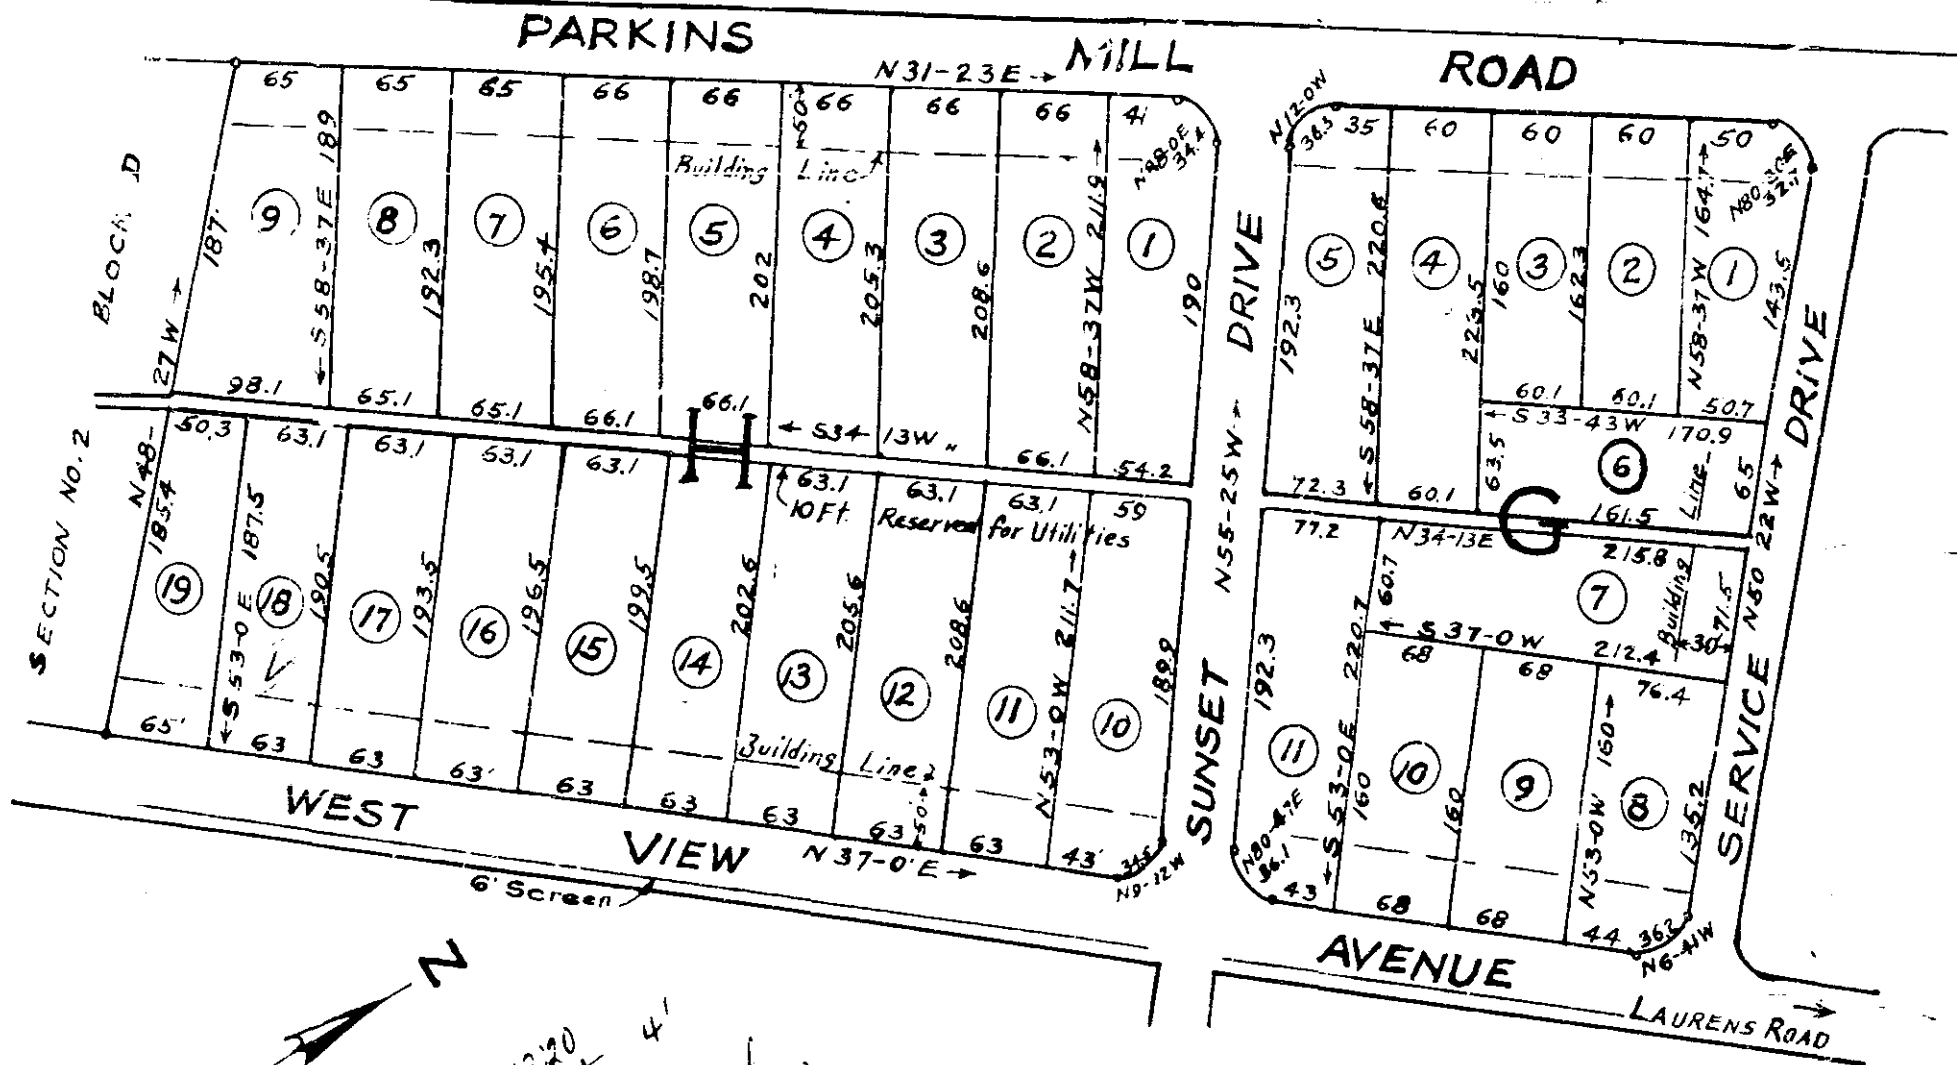

*12:20  
Murch lot 41  
to  
Olie - 78*

SECTION NO. 4  
BLOCKS G & H  
EAST HIGHLANDS ESTATES  
GREENVILLE CO. S. C.  
Scale 1"=100'  
Jan. 1941

Iron Pins at all Corners

Book 187.

DALTON & NEVES