
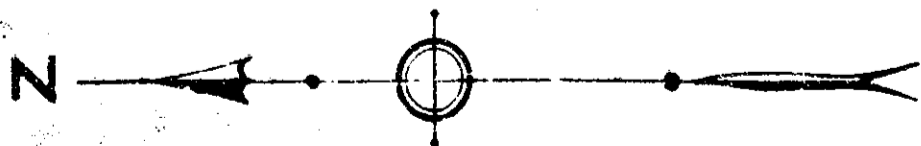


79

SECTION NO. 5 BLOCKS I J K L EAST HIGHLANDS ESTATES GREENVILLE CO. S.C.

Scale 1"=100' Feb. 1941

DALTON & NEVES

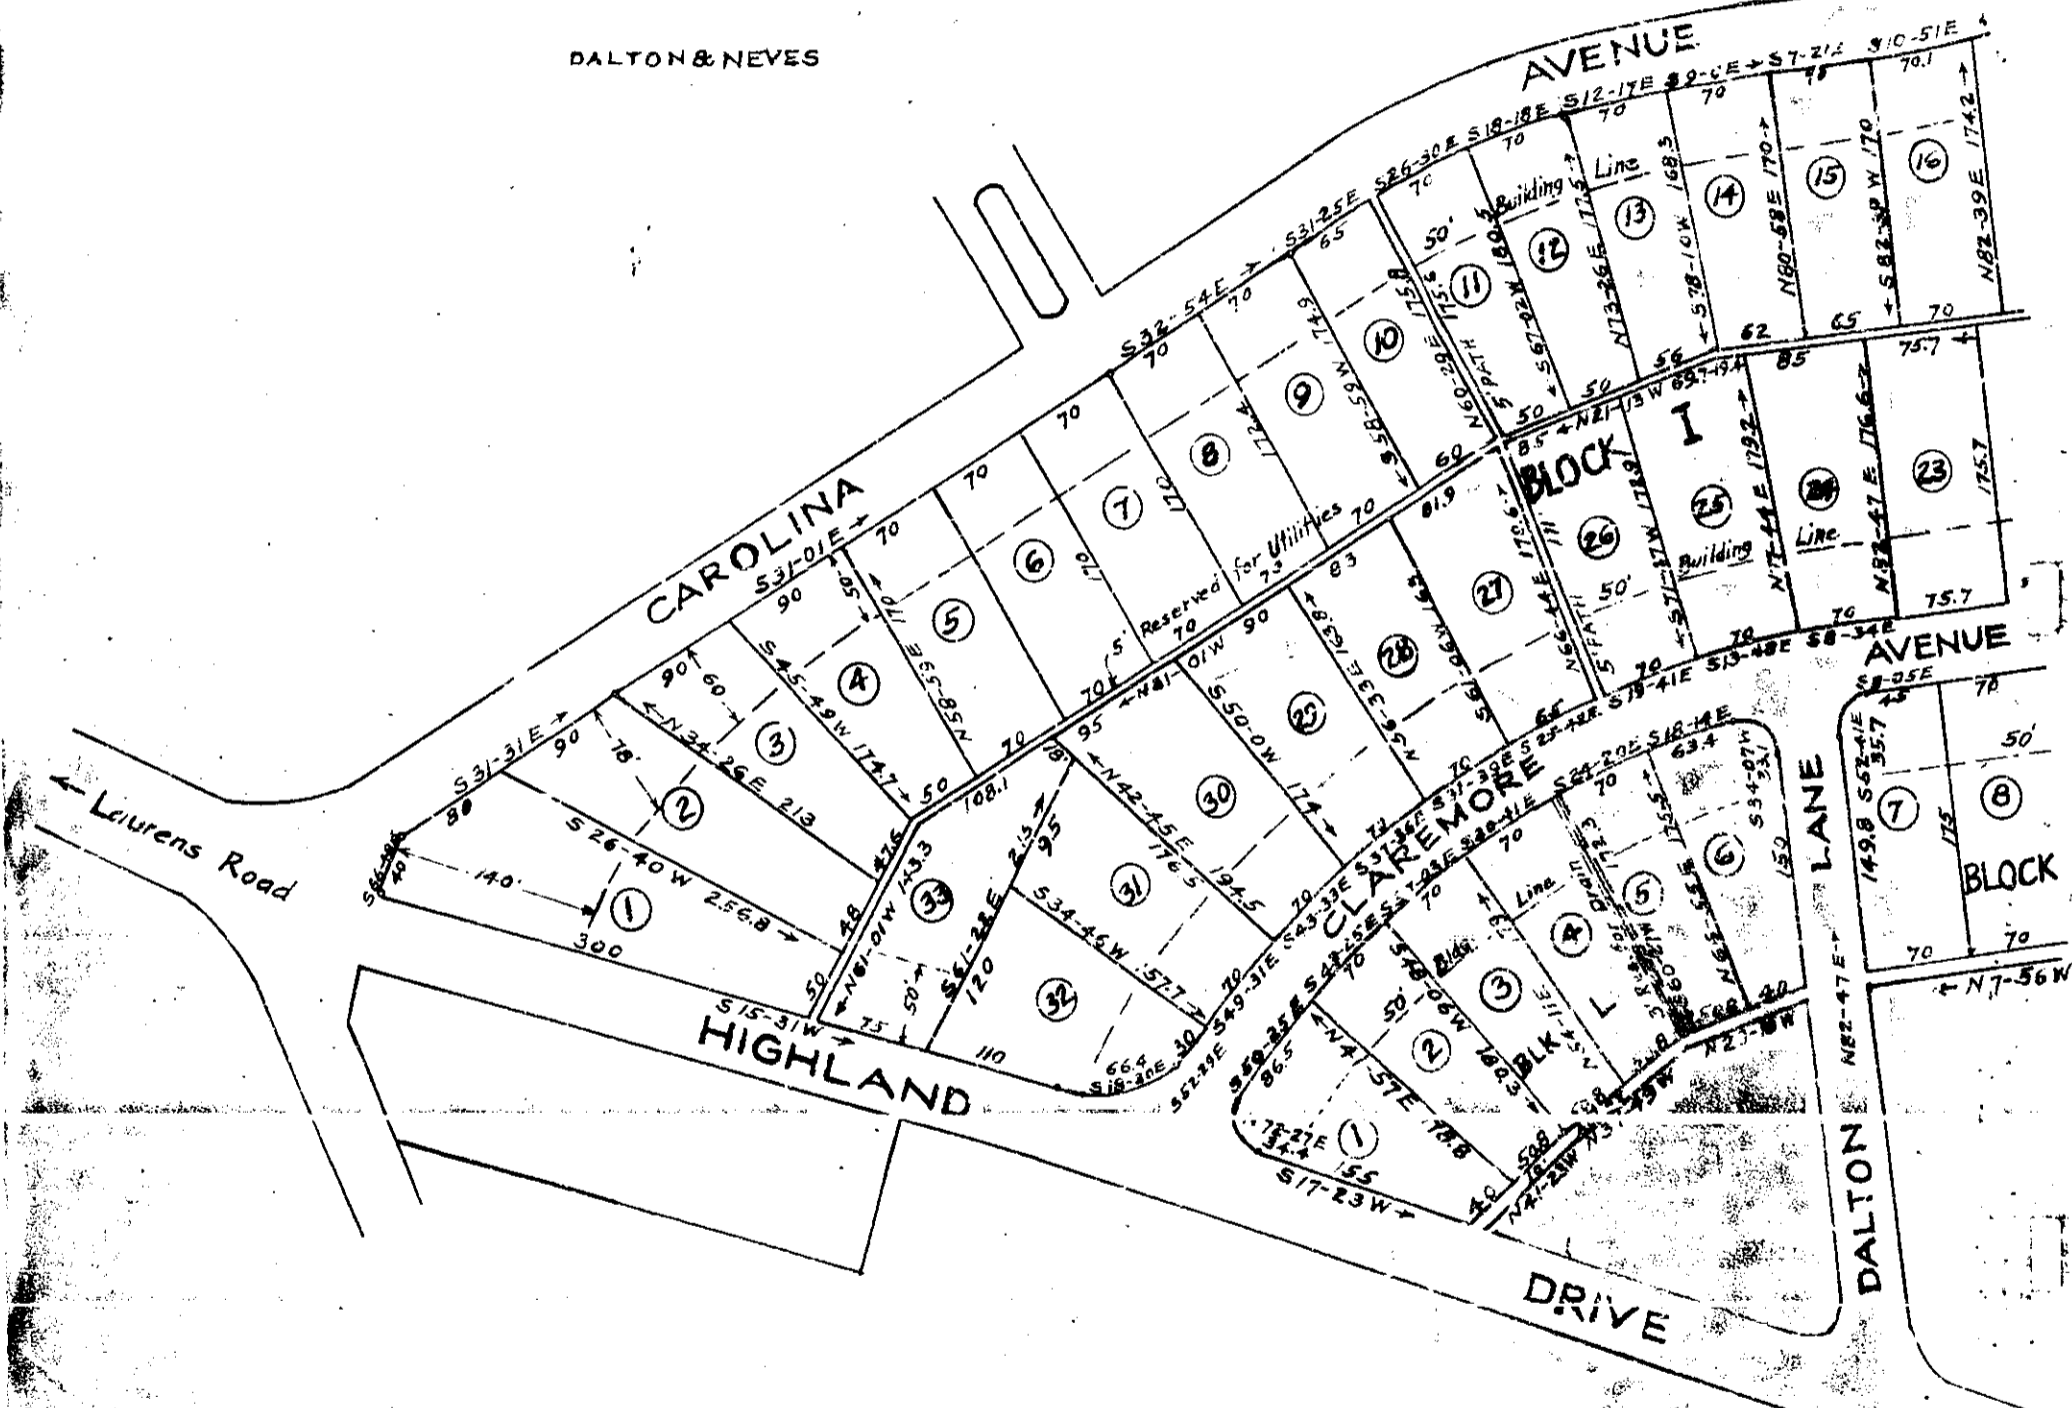

Book S-195

Iron Pins at all Corners.

77430