
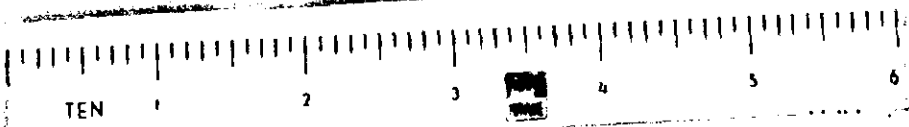


MAP OF
WOODVILLE HEIGHTS

CONTINUED FROM PAGE 273

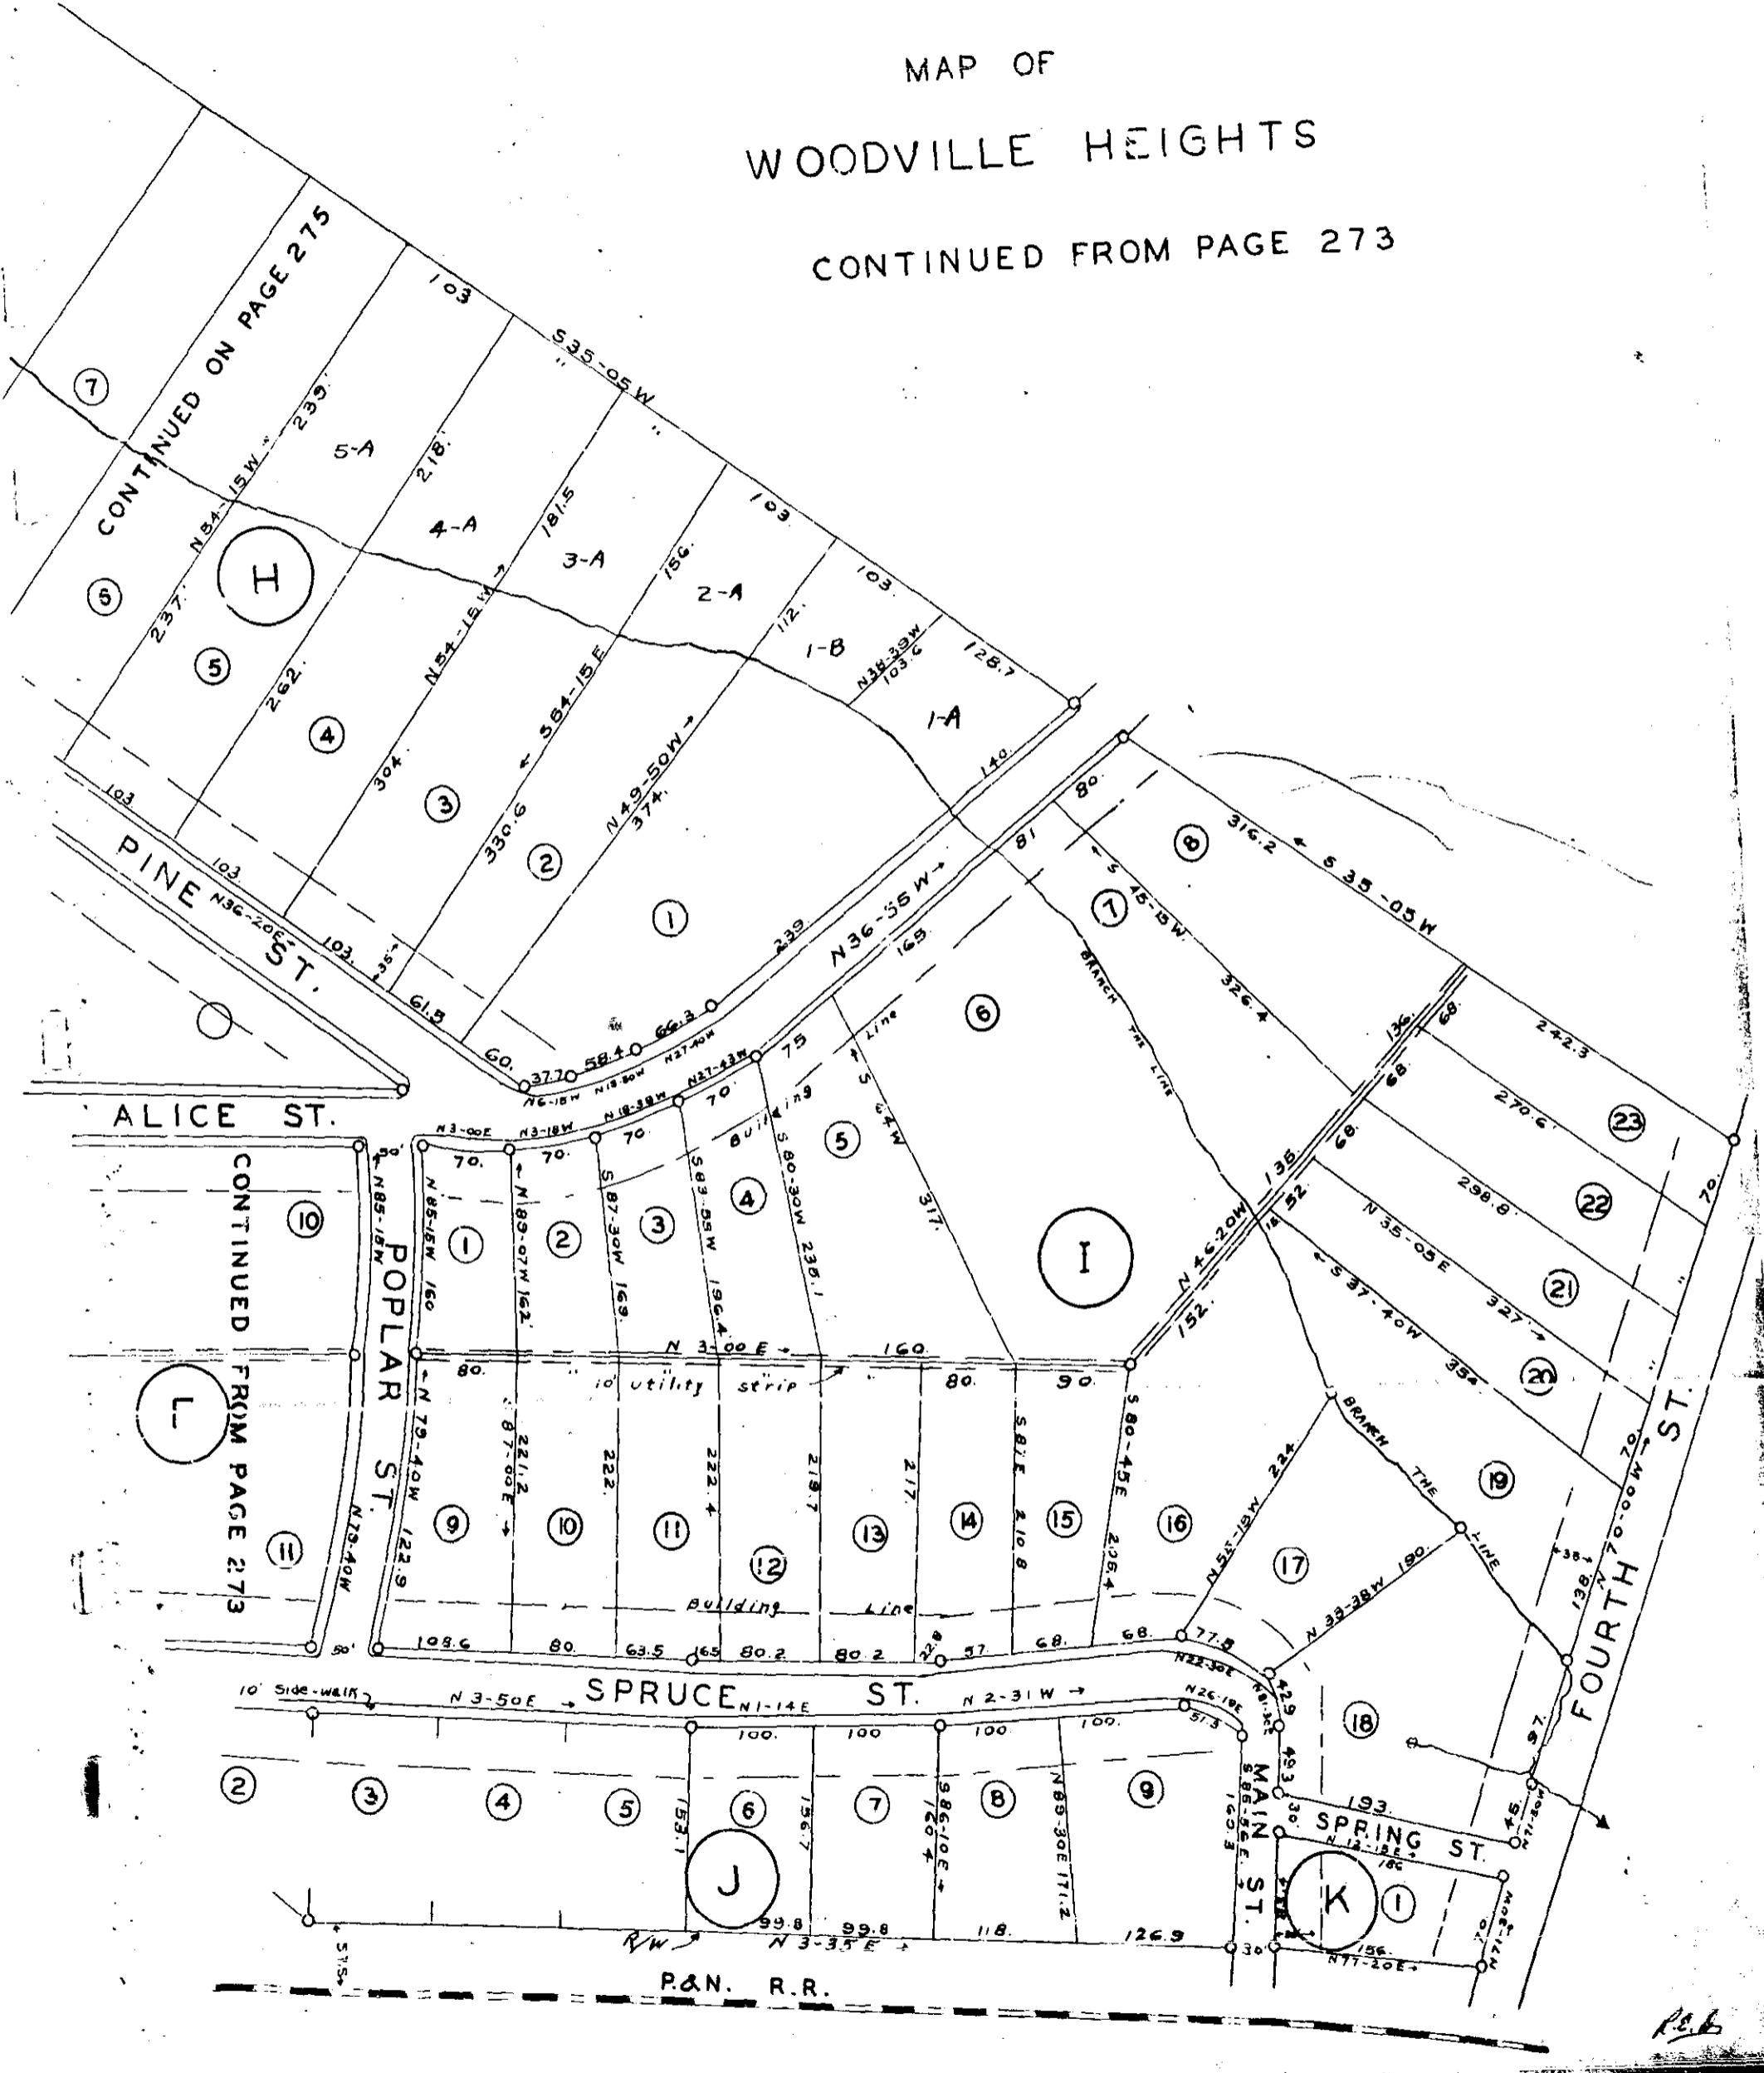

R.S.B.