



SEE PLAT BOOK "K" PAGE 278

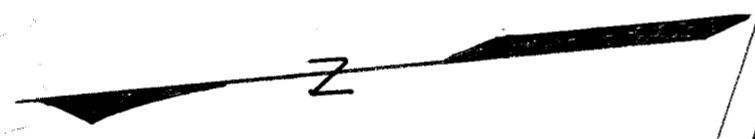

SEE PLAT BOOK "A" PAGE 337-345

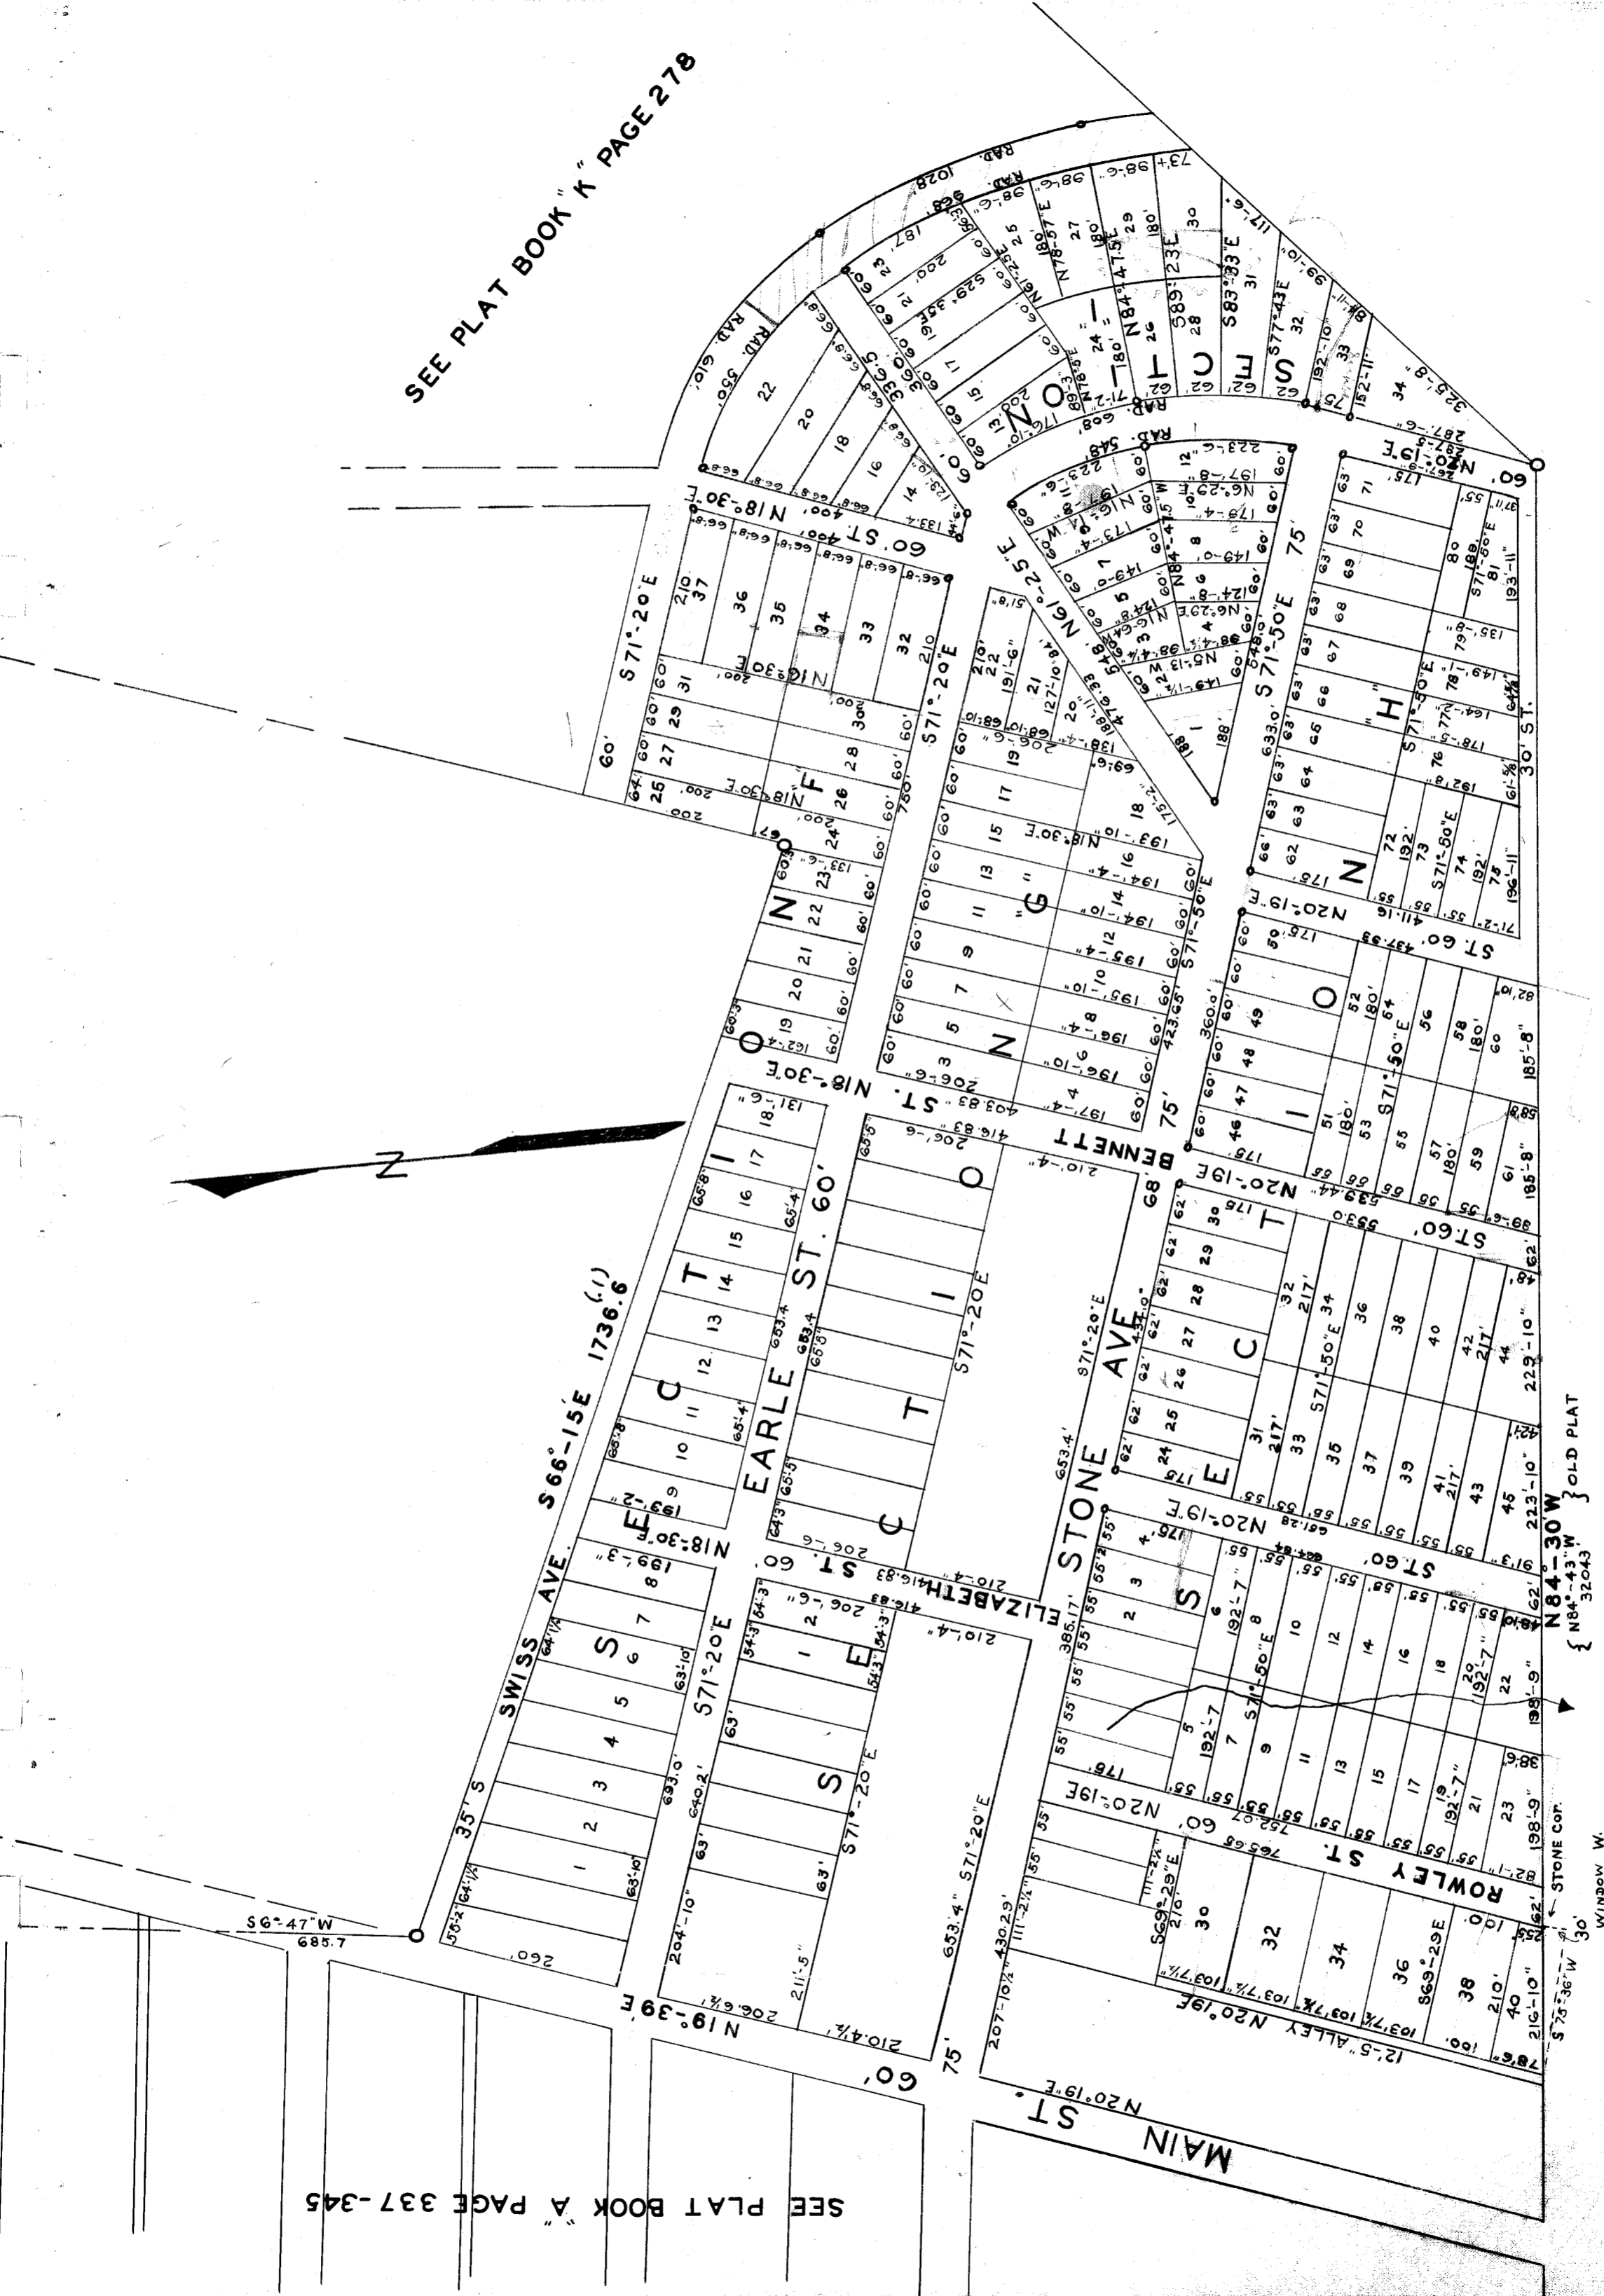

PROPERTY OF
STONE LAND CO.