
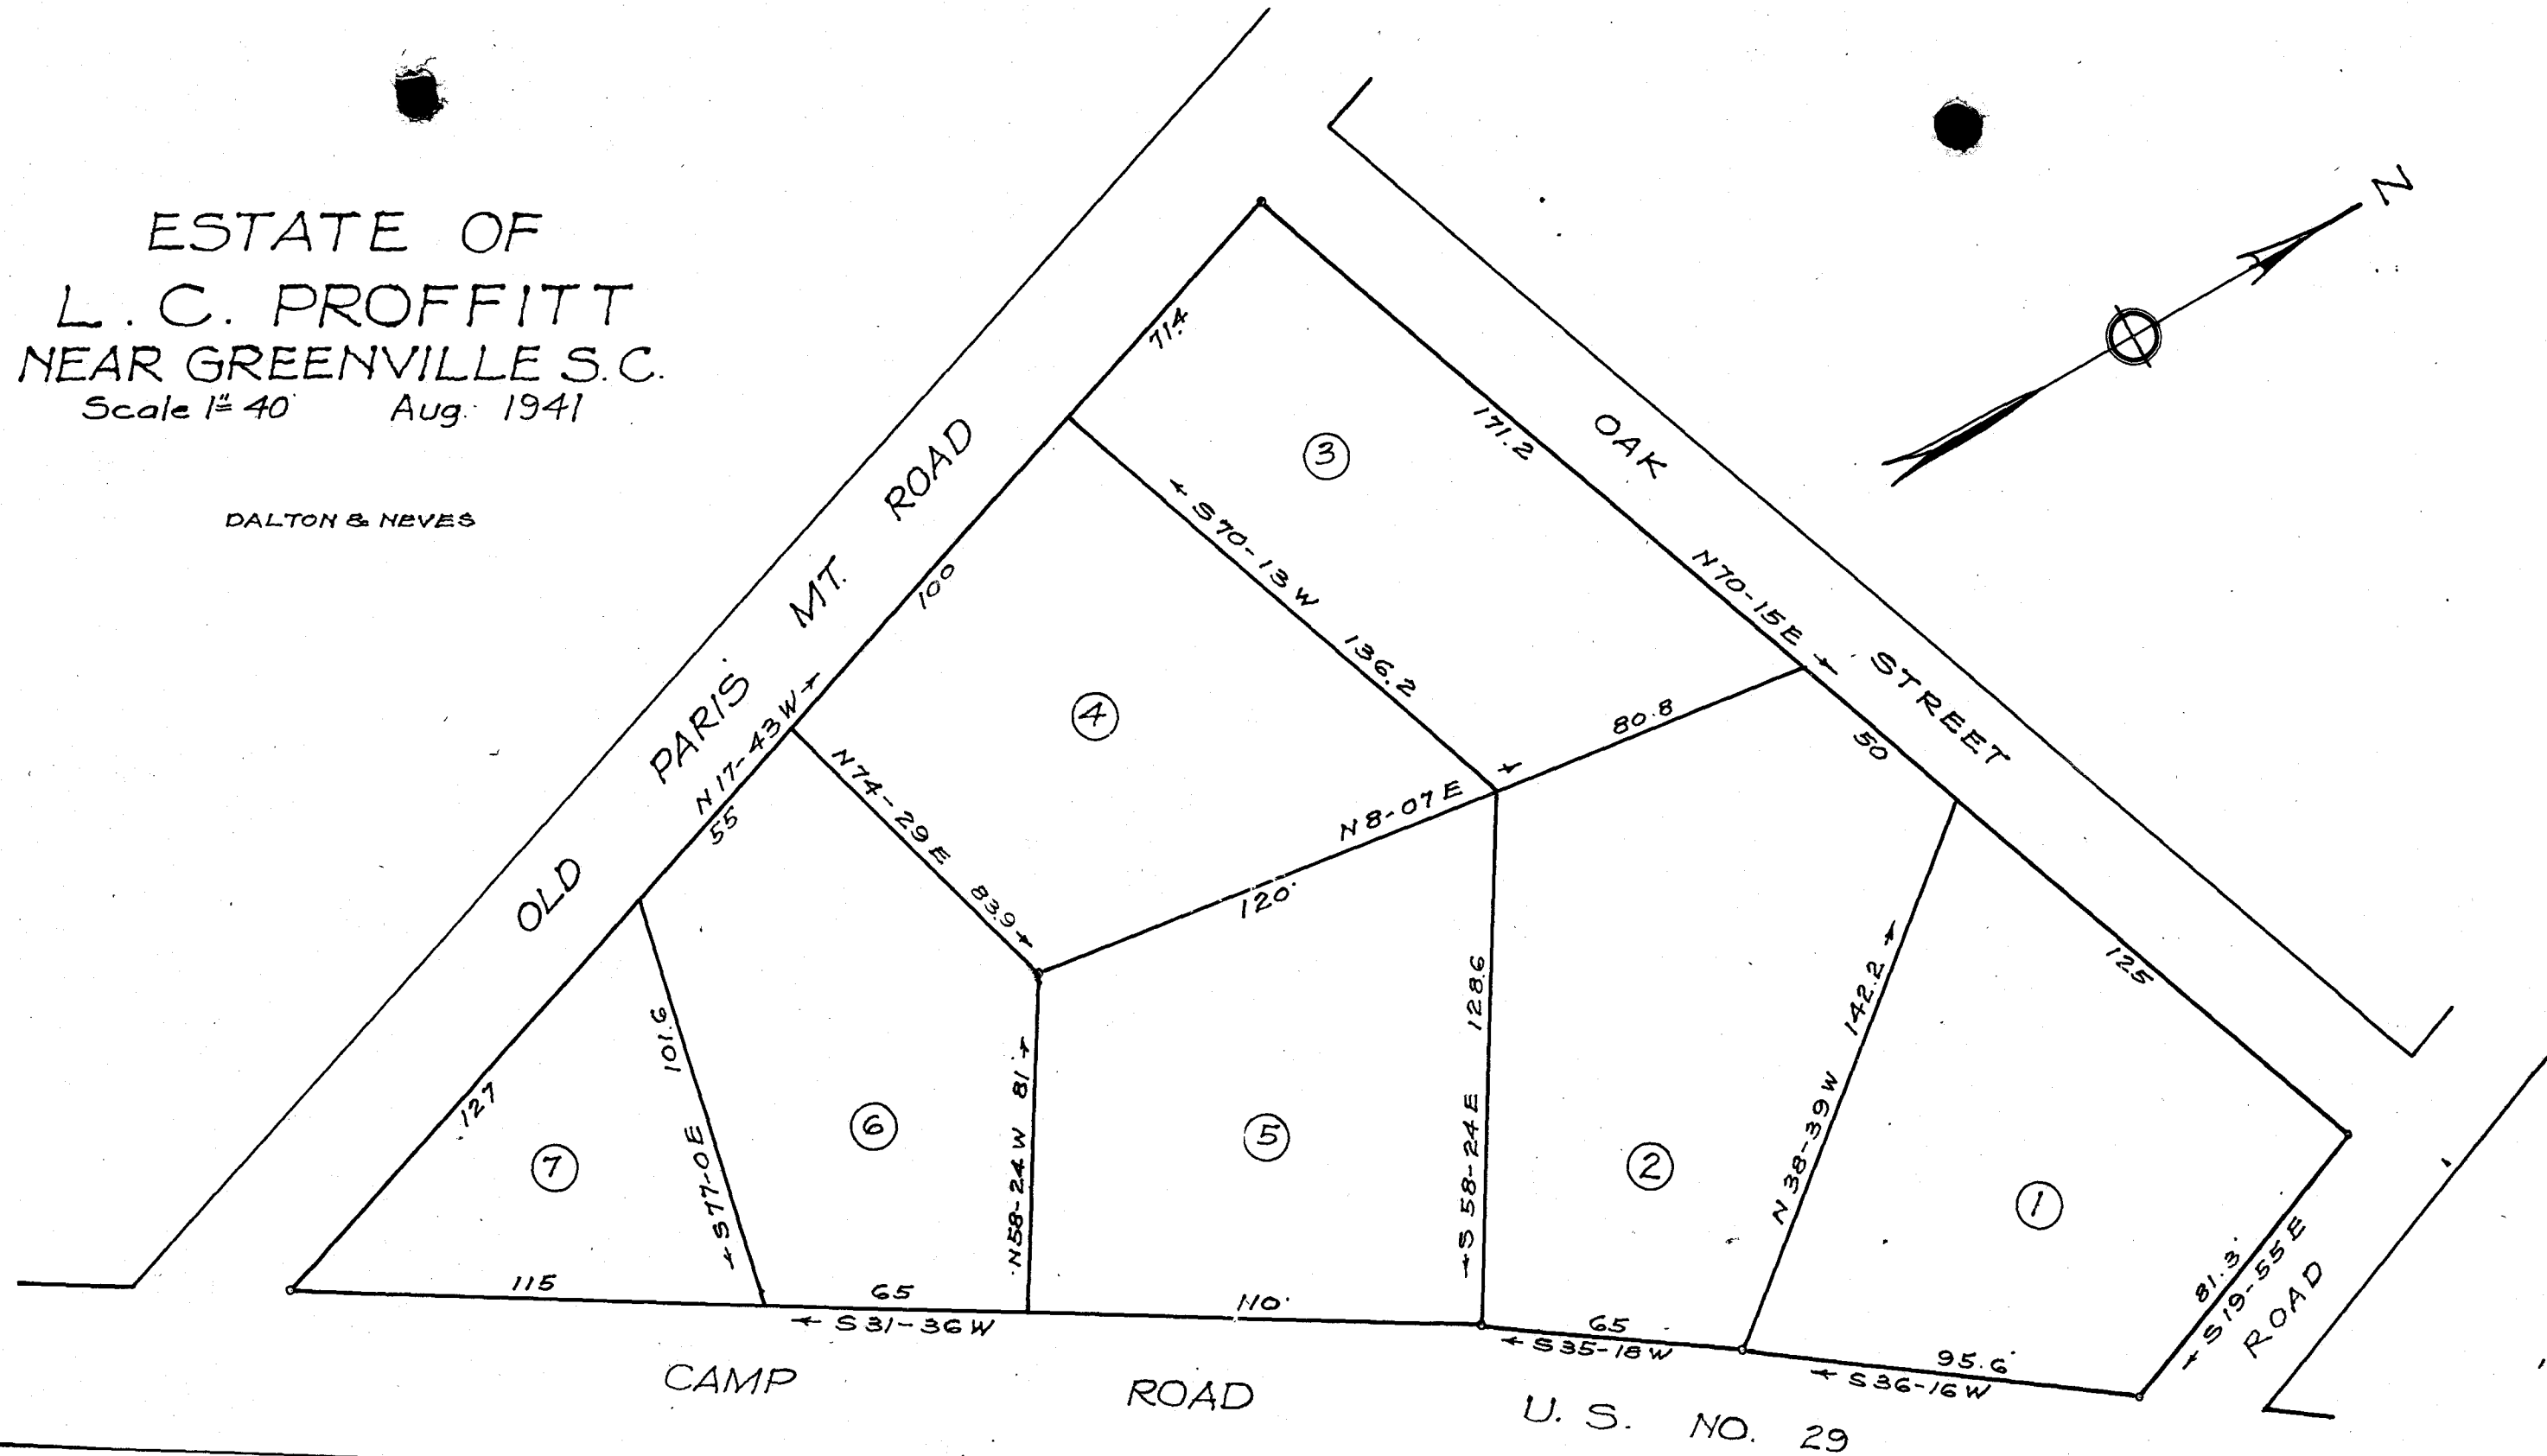


ESTATE OF  
 L. C. PROFFITT  
 NEAR GREENVILLE S. C.  
 Scale 1" = 40' Aug. 1941

DALTON & NEVES

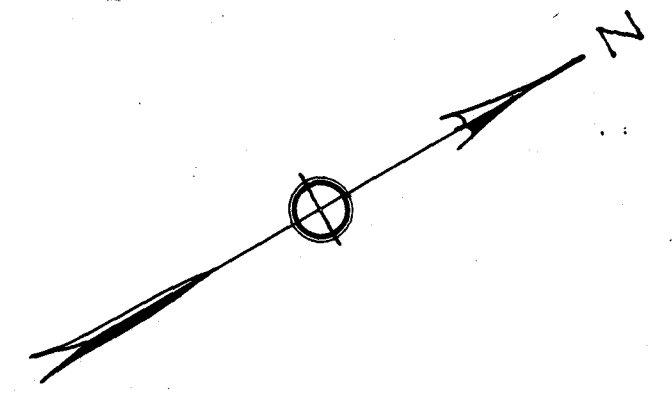

Iron Pins at all Corners.