



LOIS STREET
(WOODSIDE AVE.)

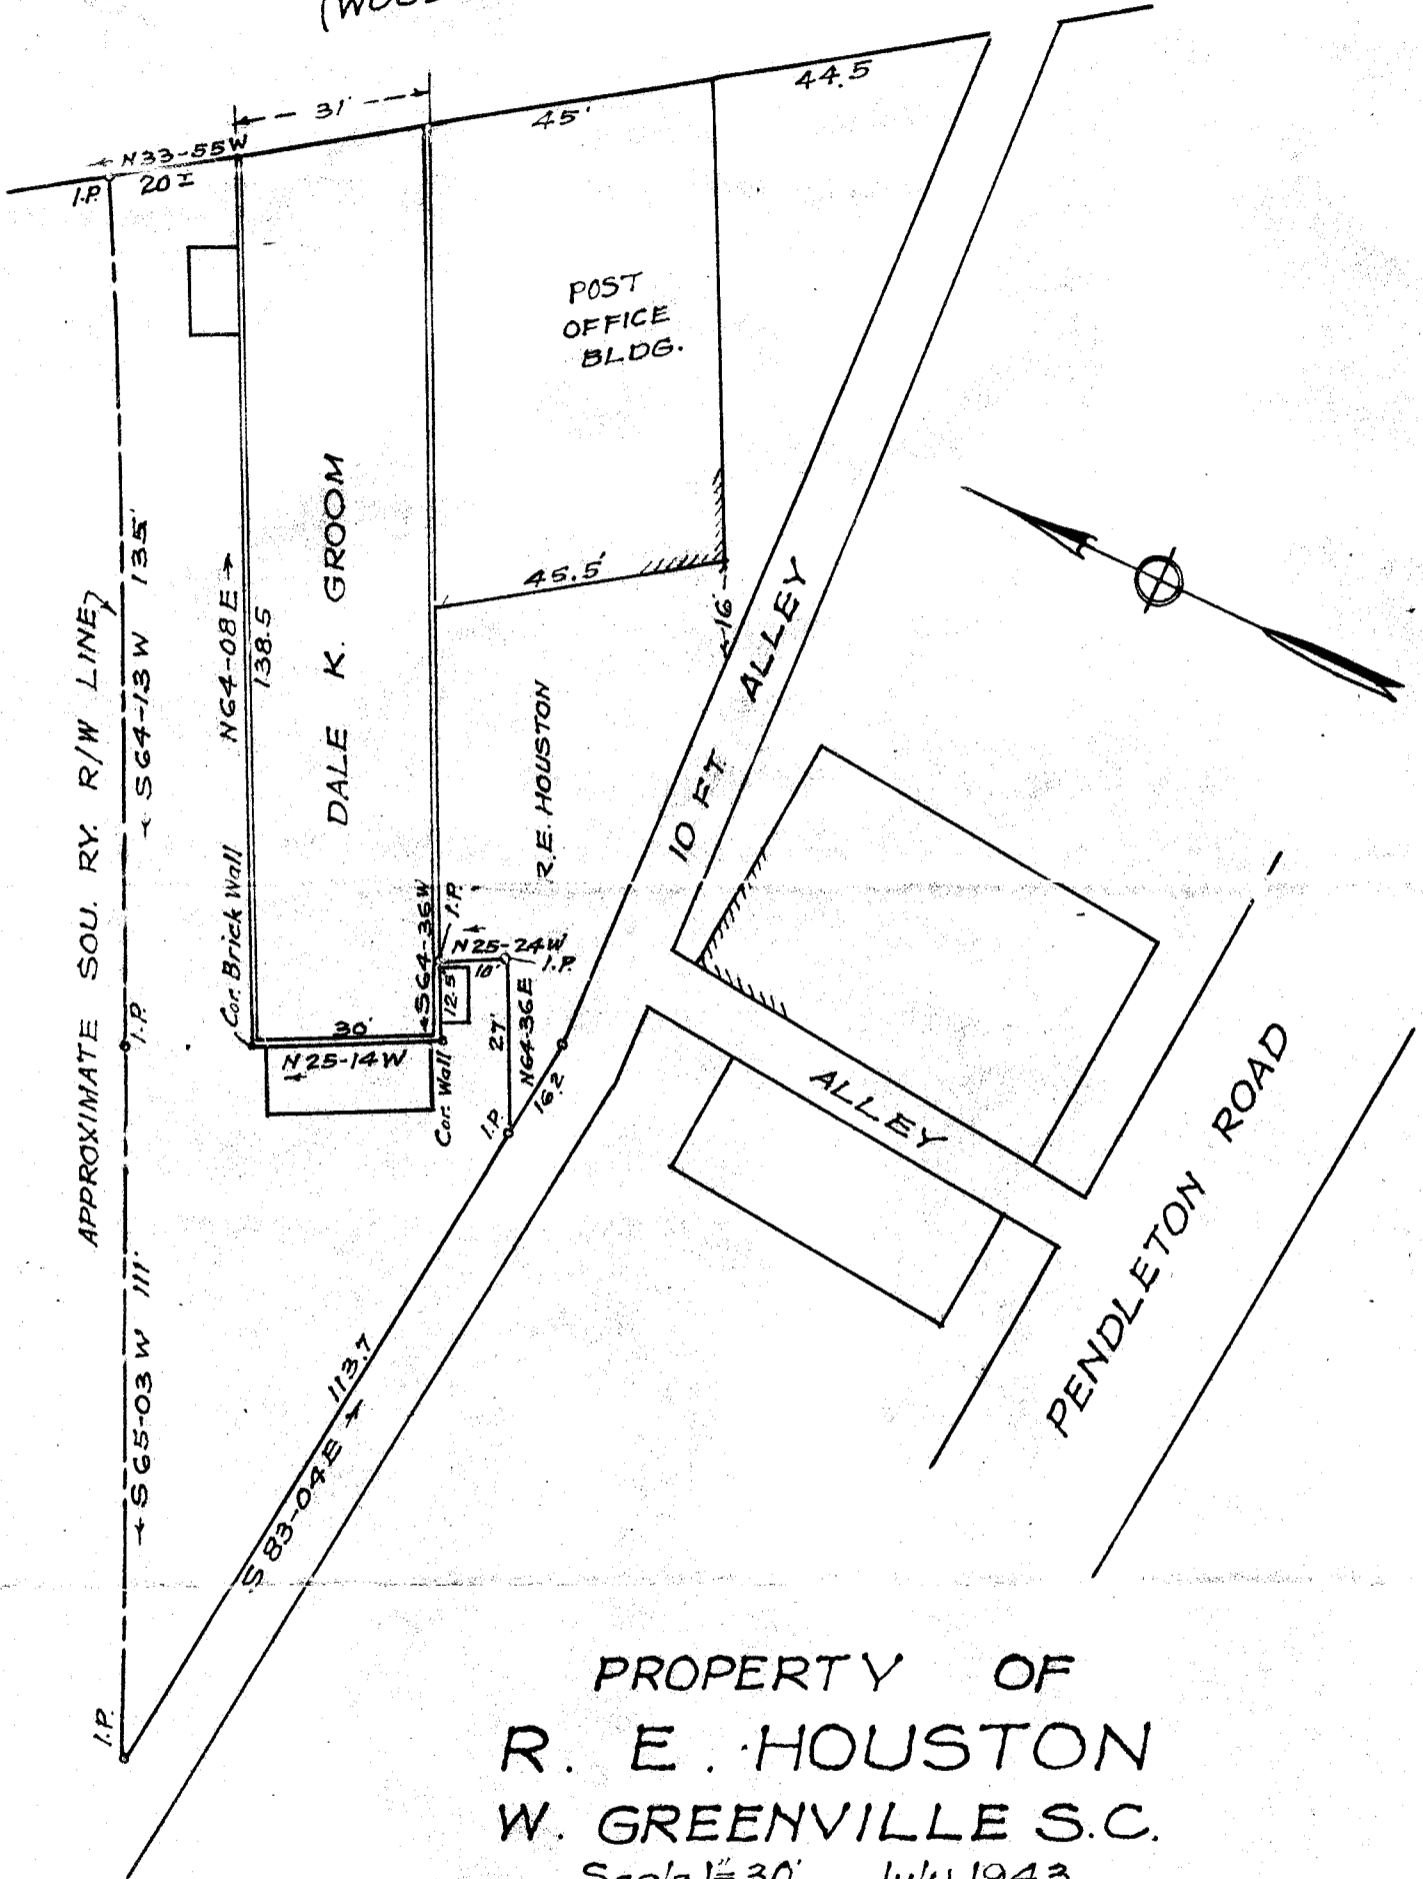

PROPERTY OF
R. E. HOUSTON
W. GREENVILLE S.C.
Scale 1"=30' July 1943

DALTON & NEYES

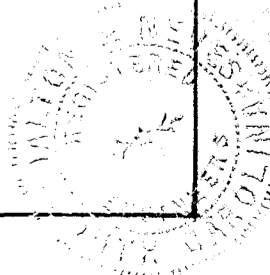

Handwritten notes at the bottom left: "July 17, 1943" and "#7644."