
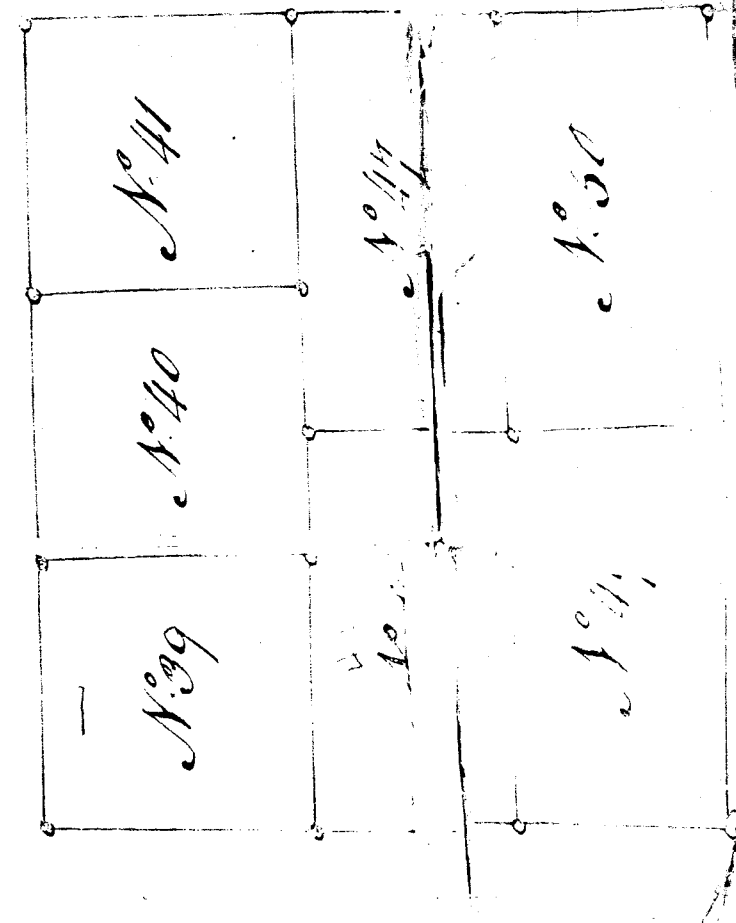
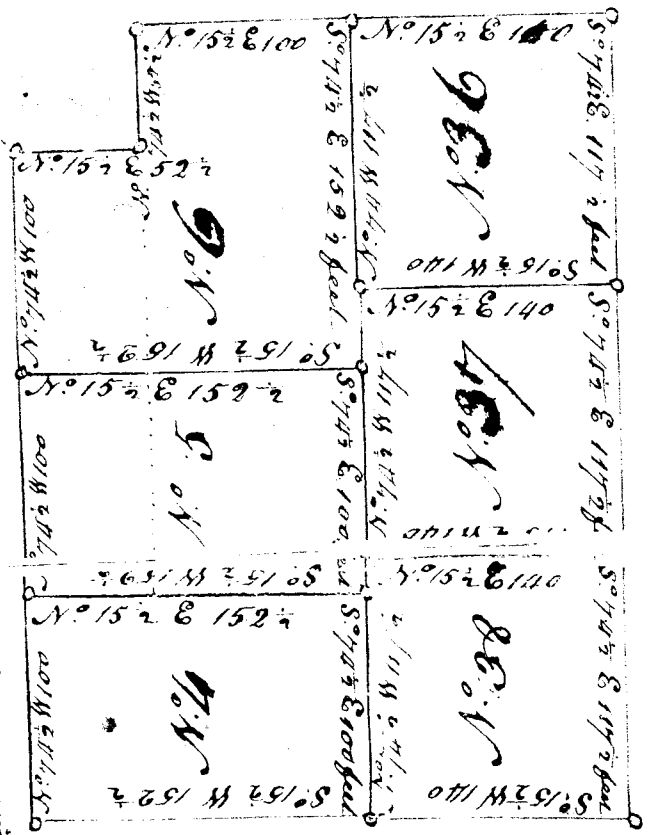
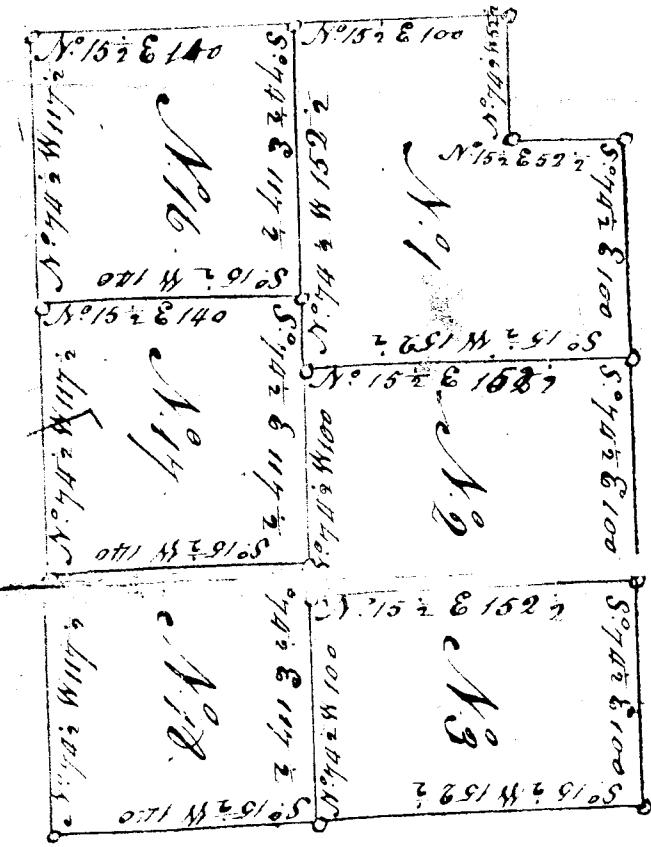


The street from the river to the

Head of the Avenue →

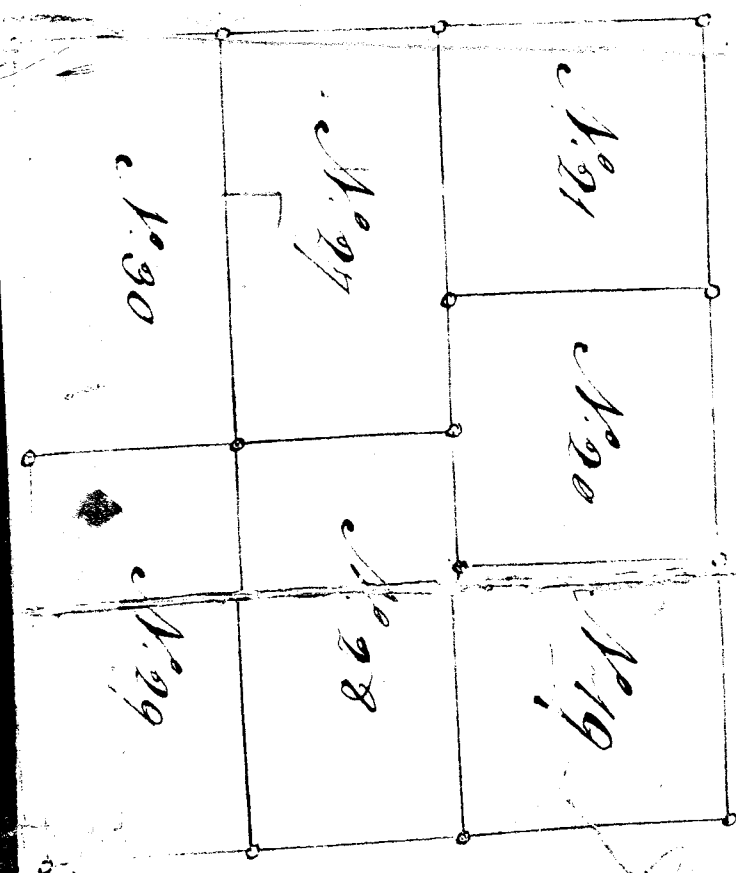

This plat was taken from Seed Book 'E' at Page 63. Utson's plat. No. 1000. Total is known as Adams' CHART, and is indexed in Seed Vol. E as 'Chart of the Village --- 1-10-62'.