



2.54
 1.30
 1.12
 .94
 .76
 1.33

 7.89
 .26
 .70
 .82
 .93
 1.04
 3.66

 15.80

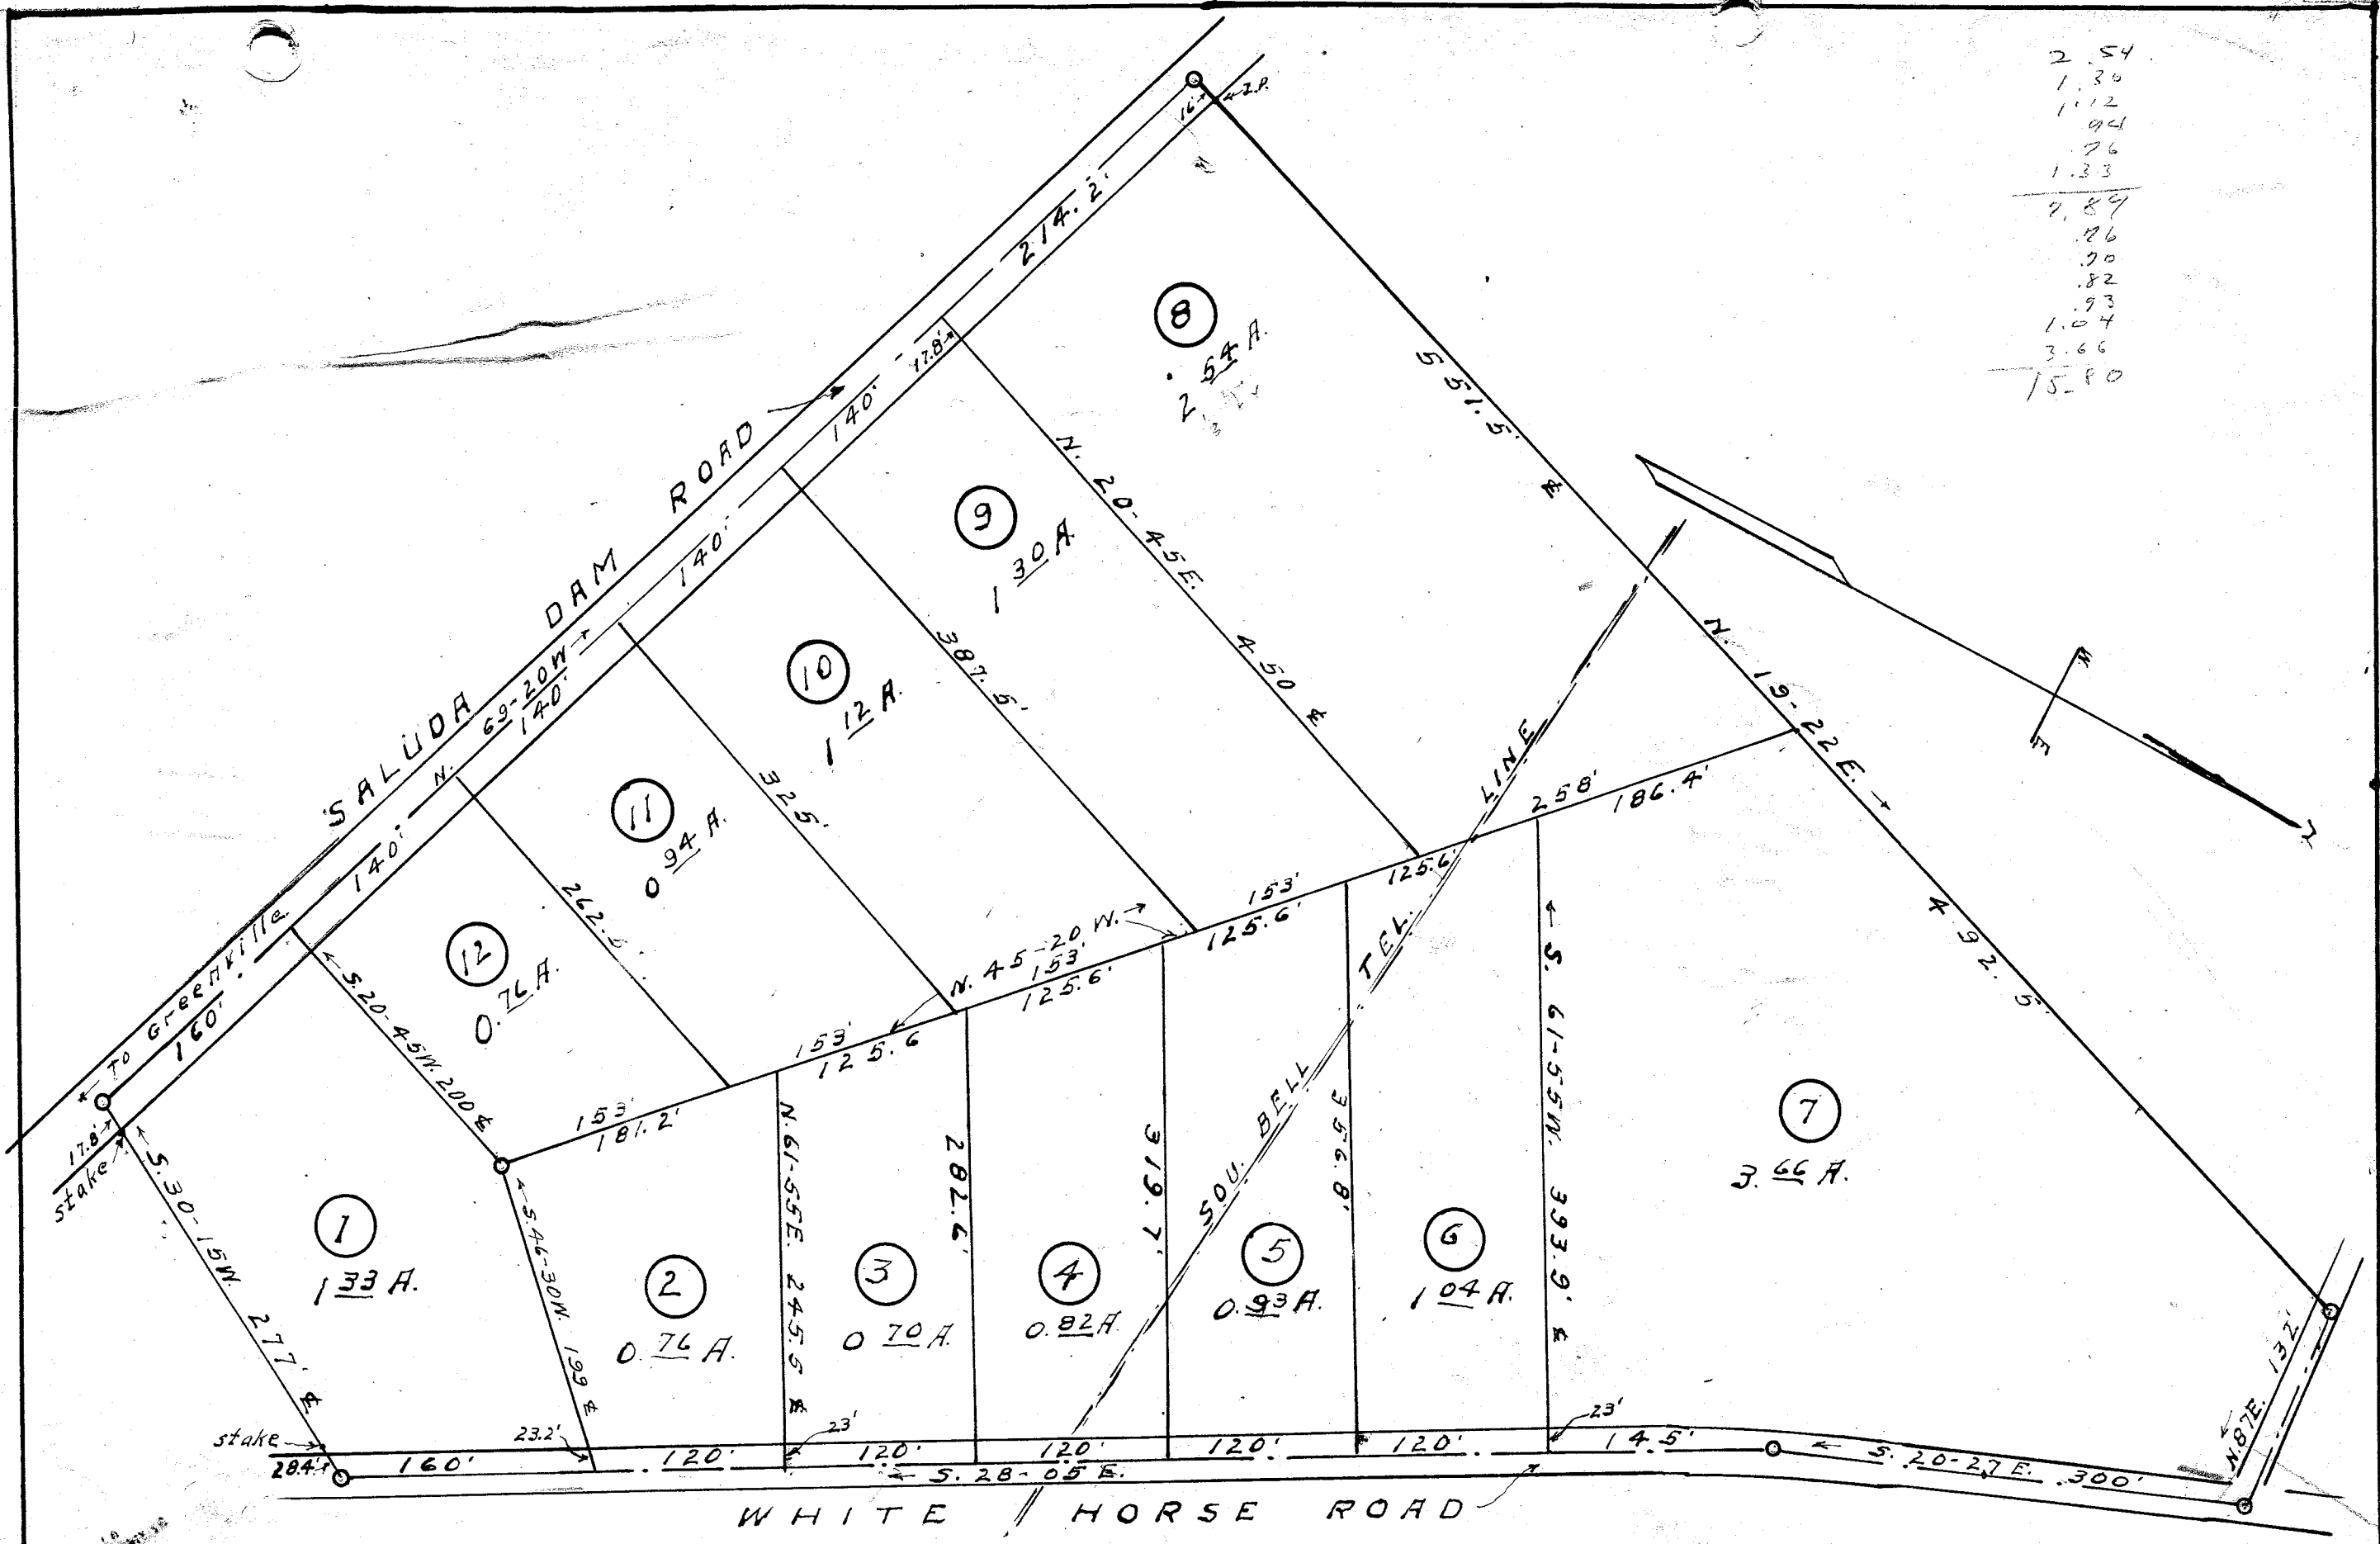

7356 Filed this 11th day of July 19 44
 And Recorded in Book 41 at
Ollie Sammons
 Register Mesne Conveyance Greenville County, S.C.

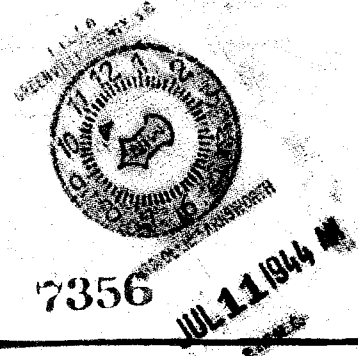

PROPERTY OF
 THOS T. GOLDSMITH
 GREENVILLE COUNTY-S.C.
 Scale 1" = 100' ----- June - 1944

W. J. Riddle - surveyor -