
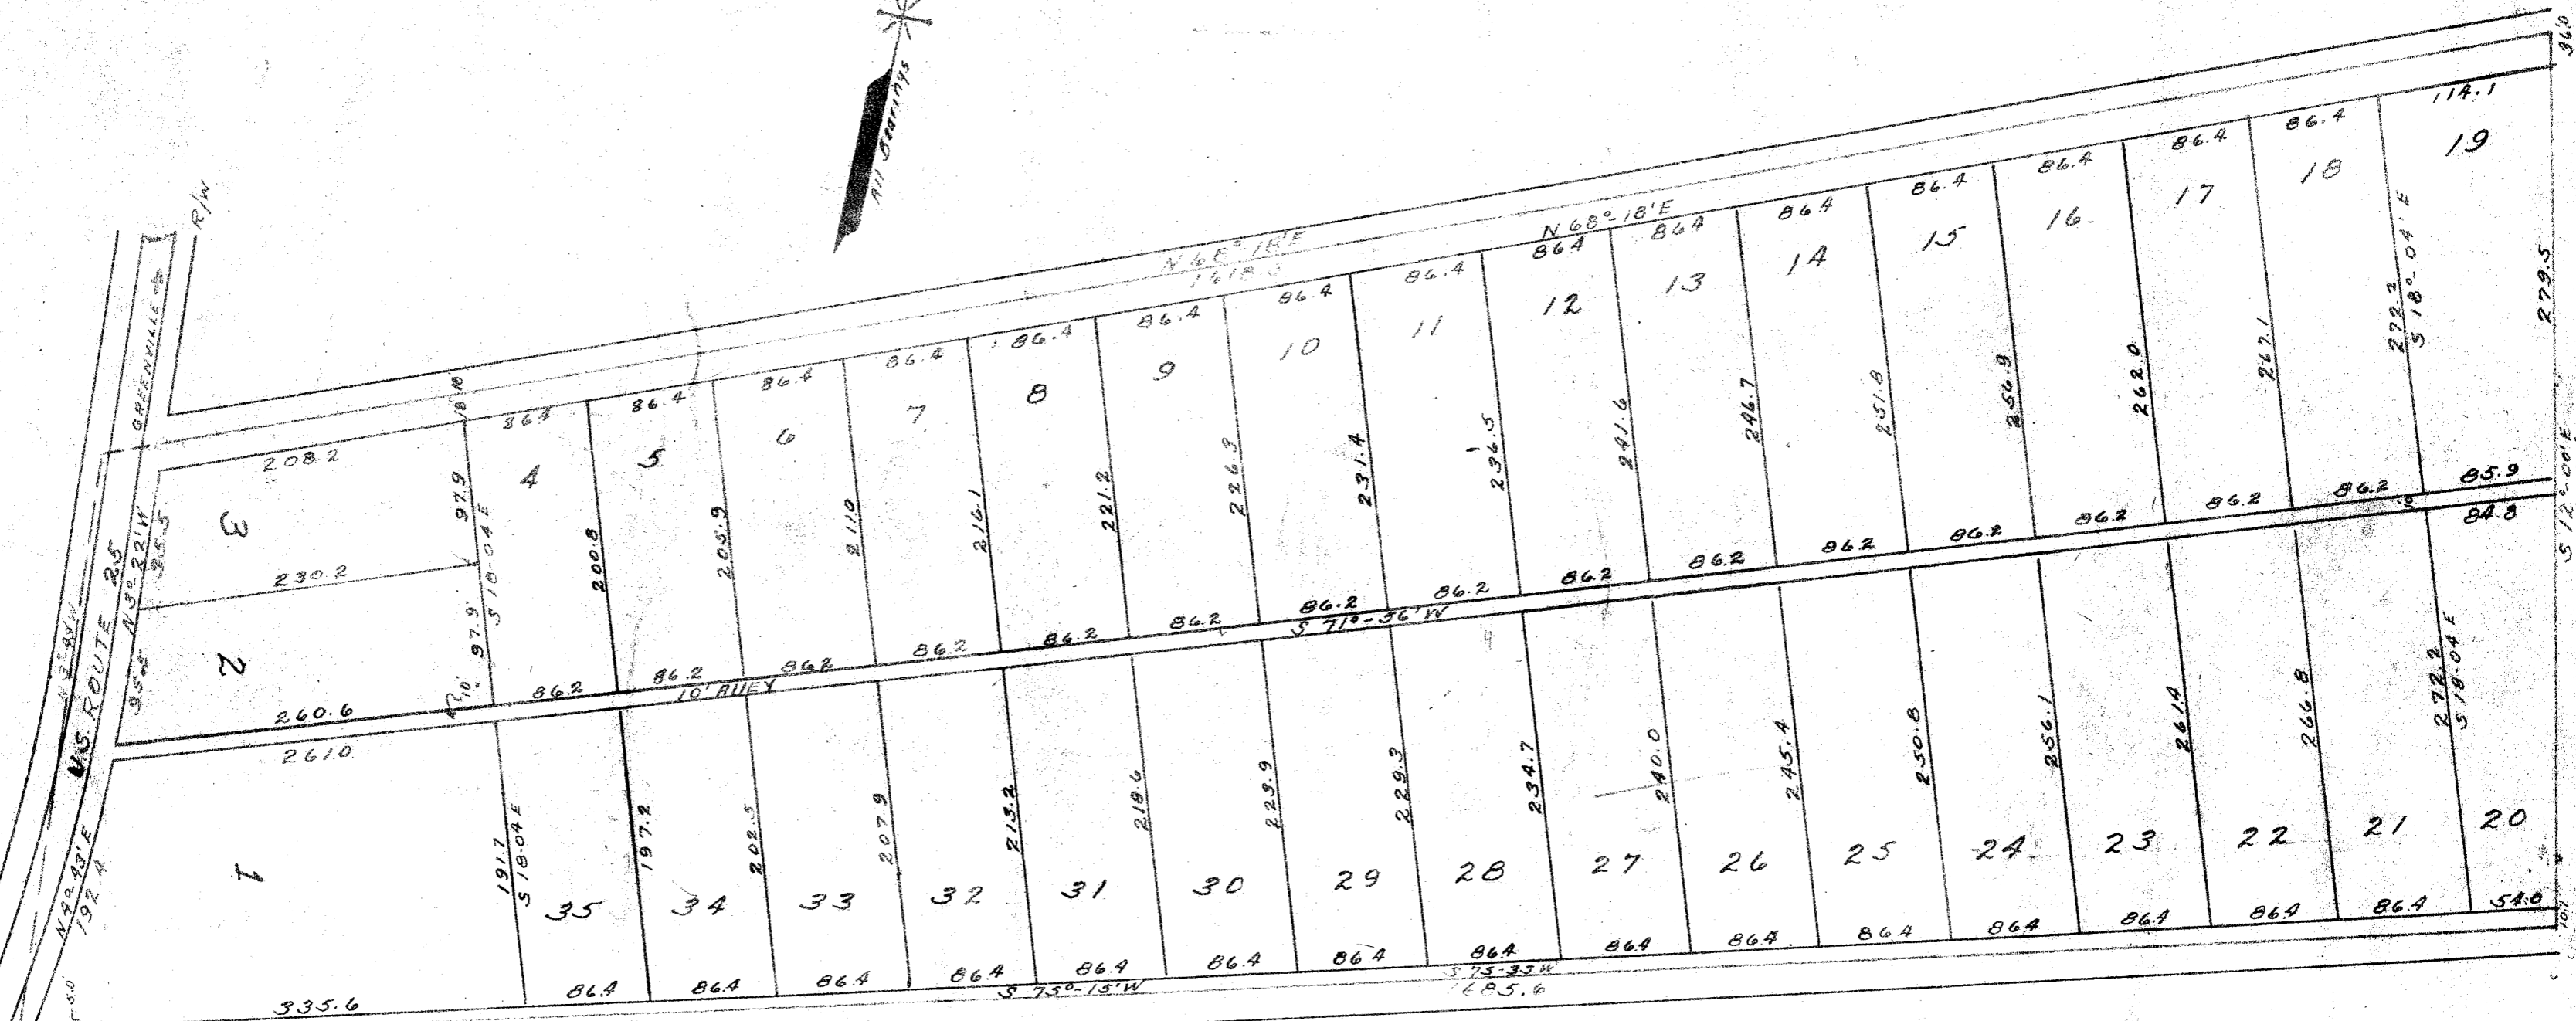


150

JAN 21 1946 AM

JAN 12 1946

578

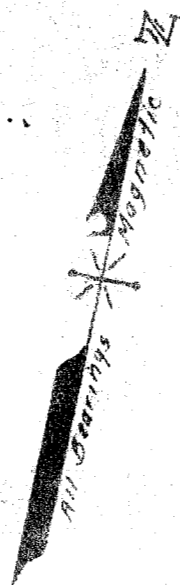

GREENWOOD  
R/W

MS ROUTE 25  
R/W

GREENVILLE  
R/W

CLEARVIEW  
SURVEYED FOR  
JAS. W. HICKS

M.H. WOODWARD, R.E. DEC. '43  
1" = 100'

#578 Filed This 12 day of Jan 1946  
And Recorded in Vol. 77 P. Page 1 of 1 M.  
Ollie Fenwick  
Register Mesne Conveyance Greenville County, S.C.

Note: All Corners Marked Iron Pins