



MEADORS DRIVE

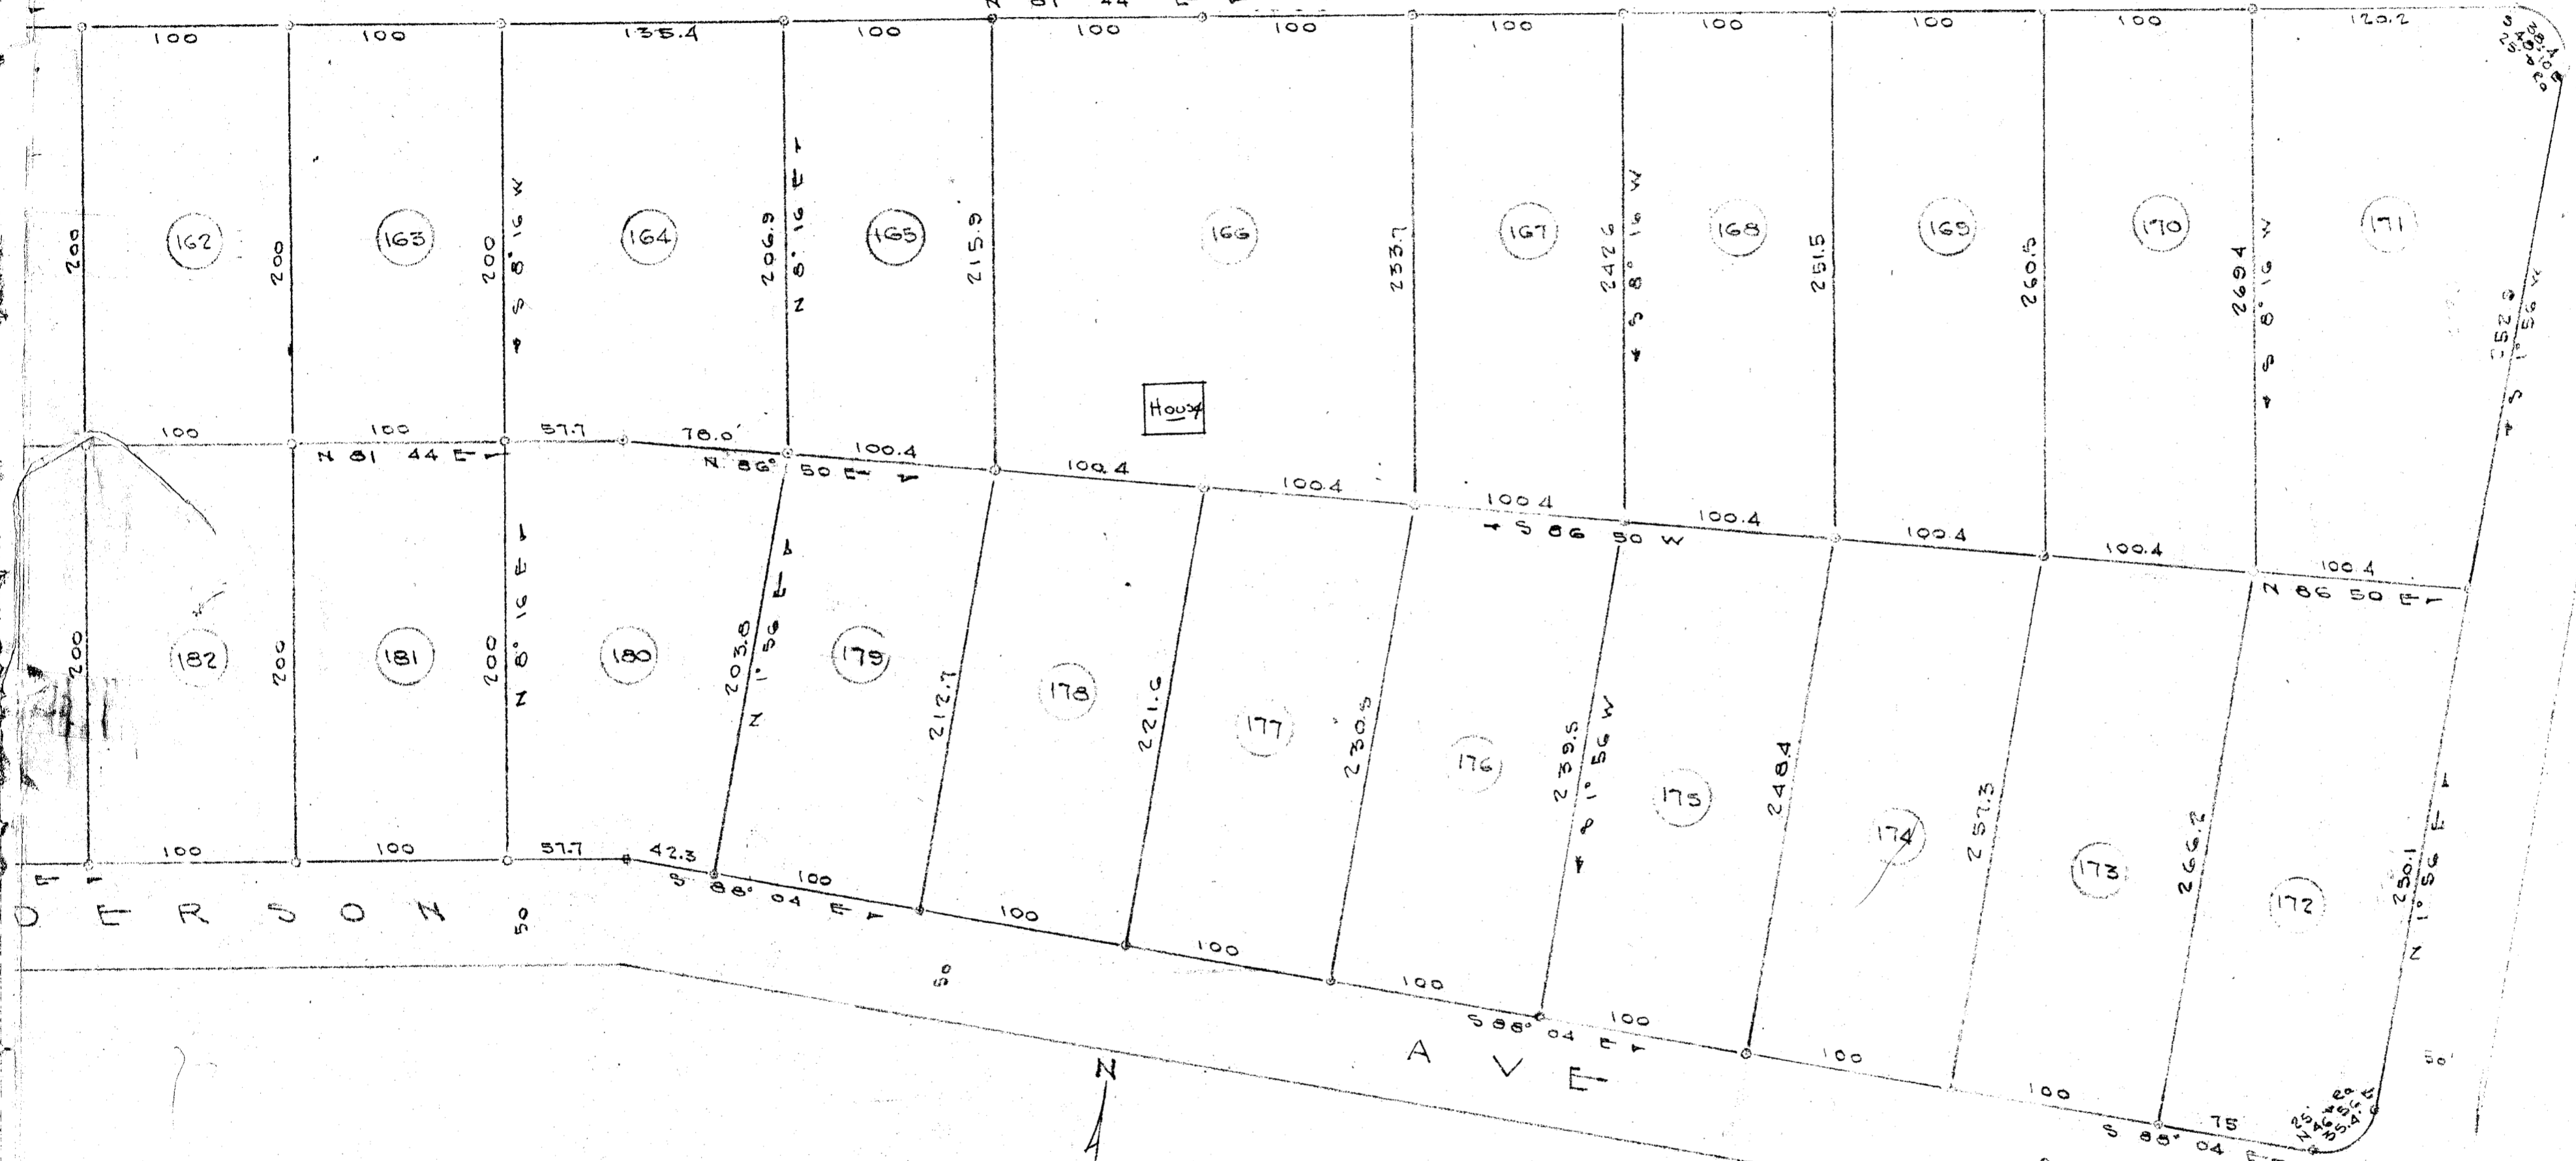


ACRES

184

W.C.  
S.C.  
4C

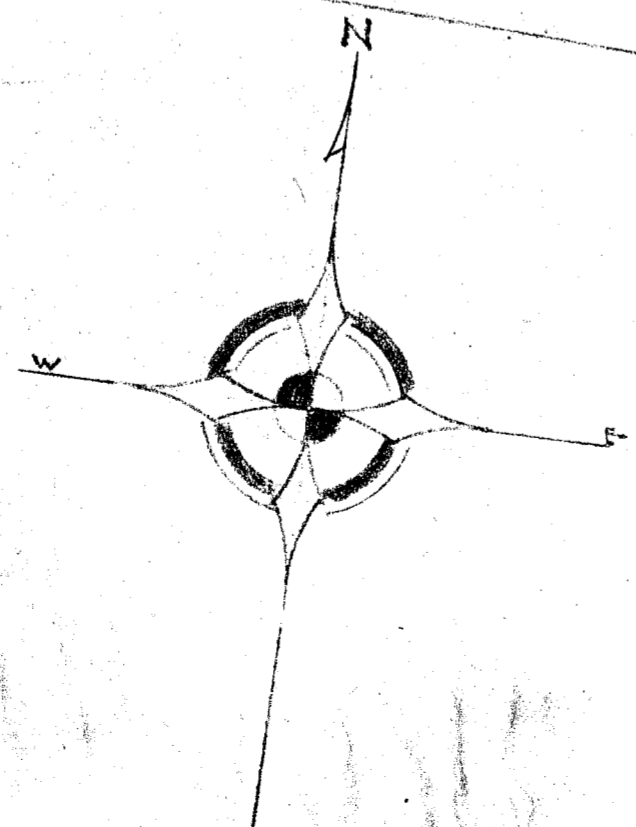

#5633  
 And Recorded in Vol. 3, day of Apr 1946  
 at 2:11 PM  
 Ollie Jamesworth  
 Register-Means Conveyance Greenville County, S.C.

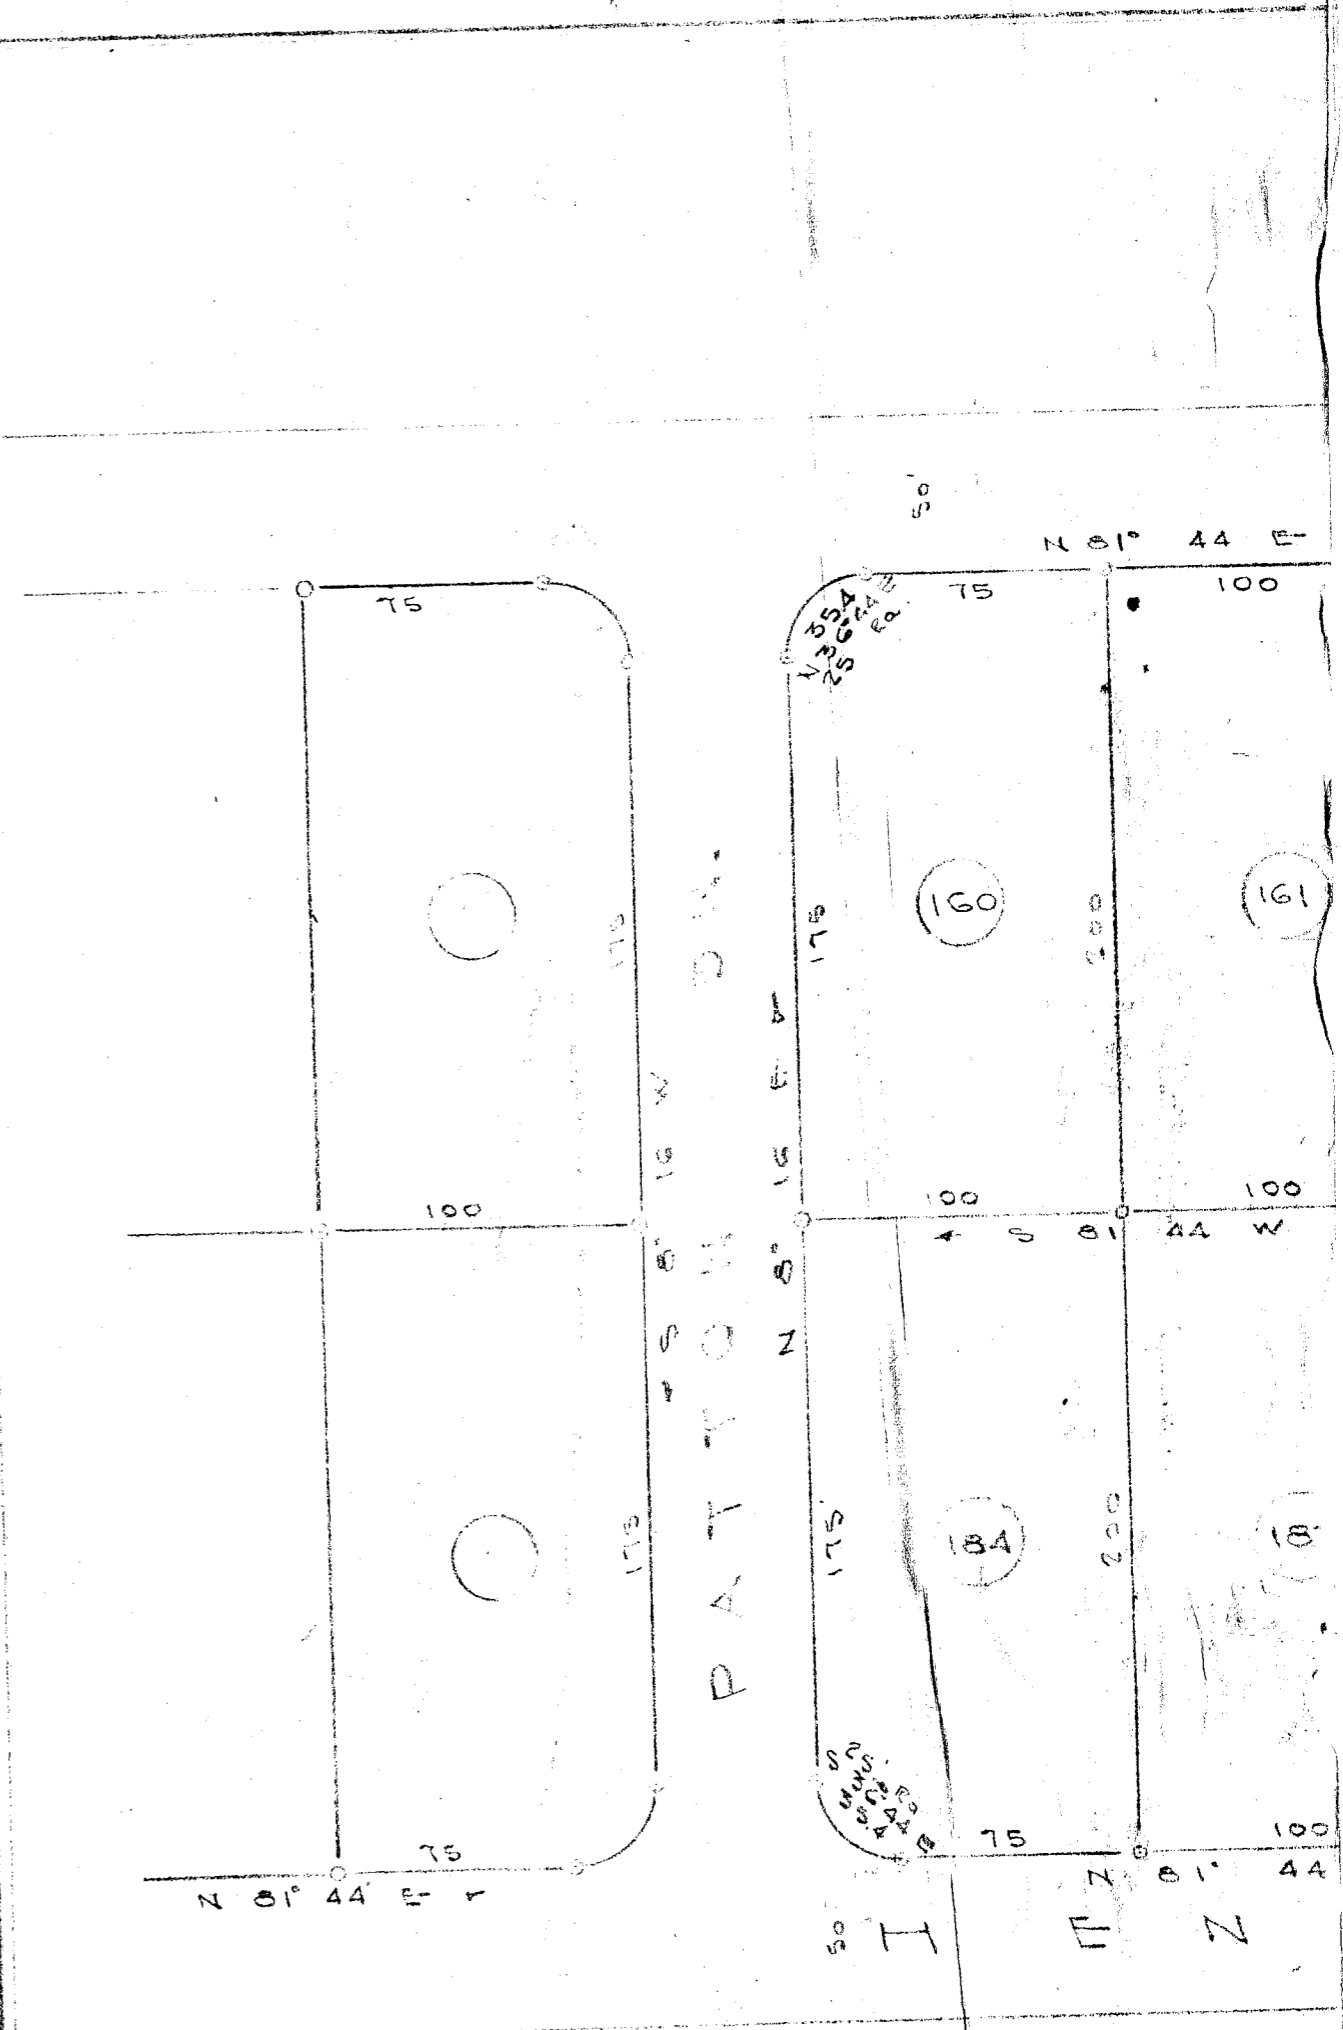

PORTION OF  
AUGUSTA  
 SHOWING  
LOTS 160 THRU  
 PROPERTY OF  
MARS MEN I  
GREENVILLE  
 50014 1:60  
 DALTON & CO.

APR 3 1946  
 5633

BY C. C. JONES