
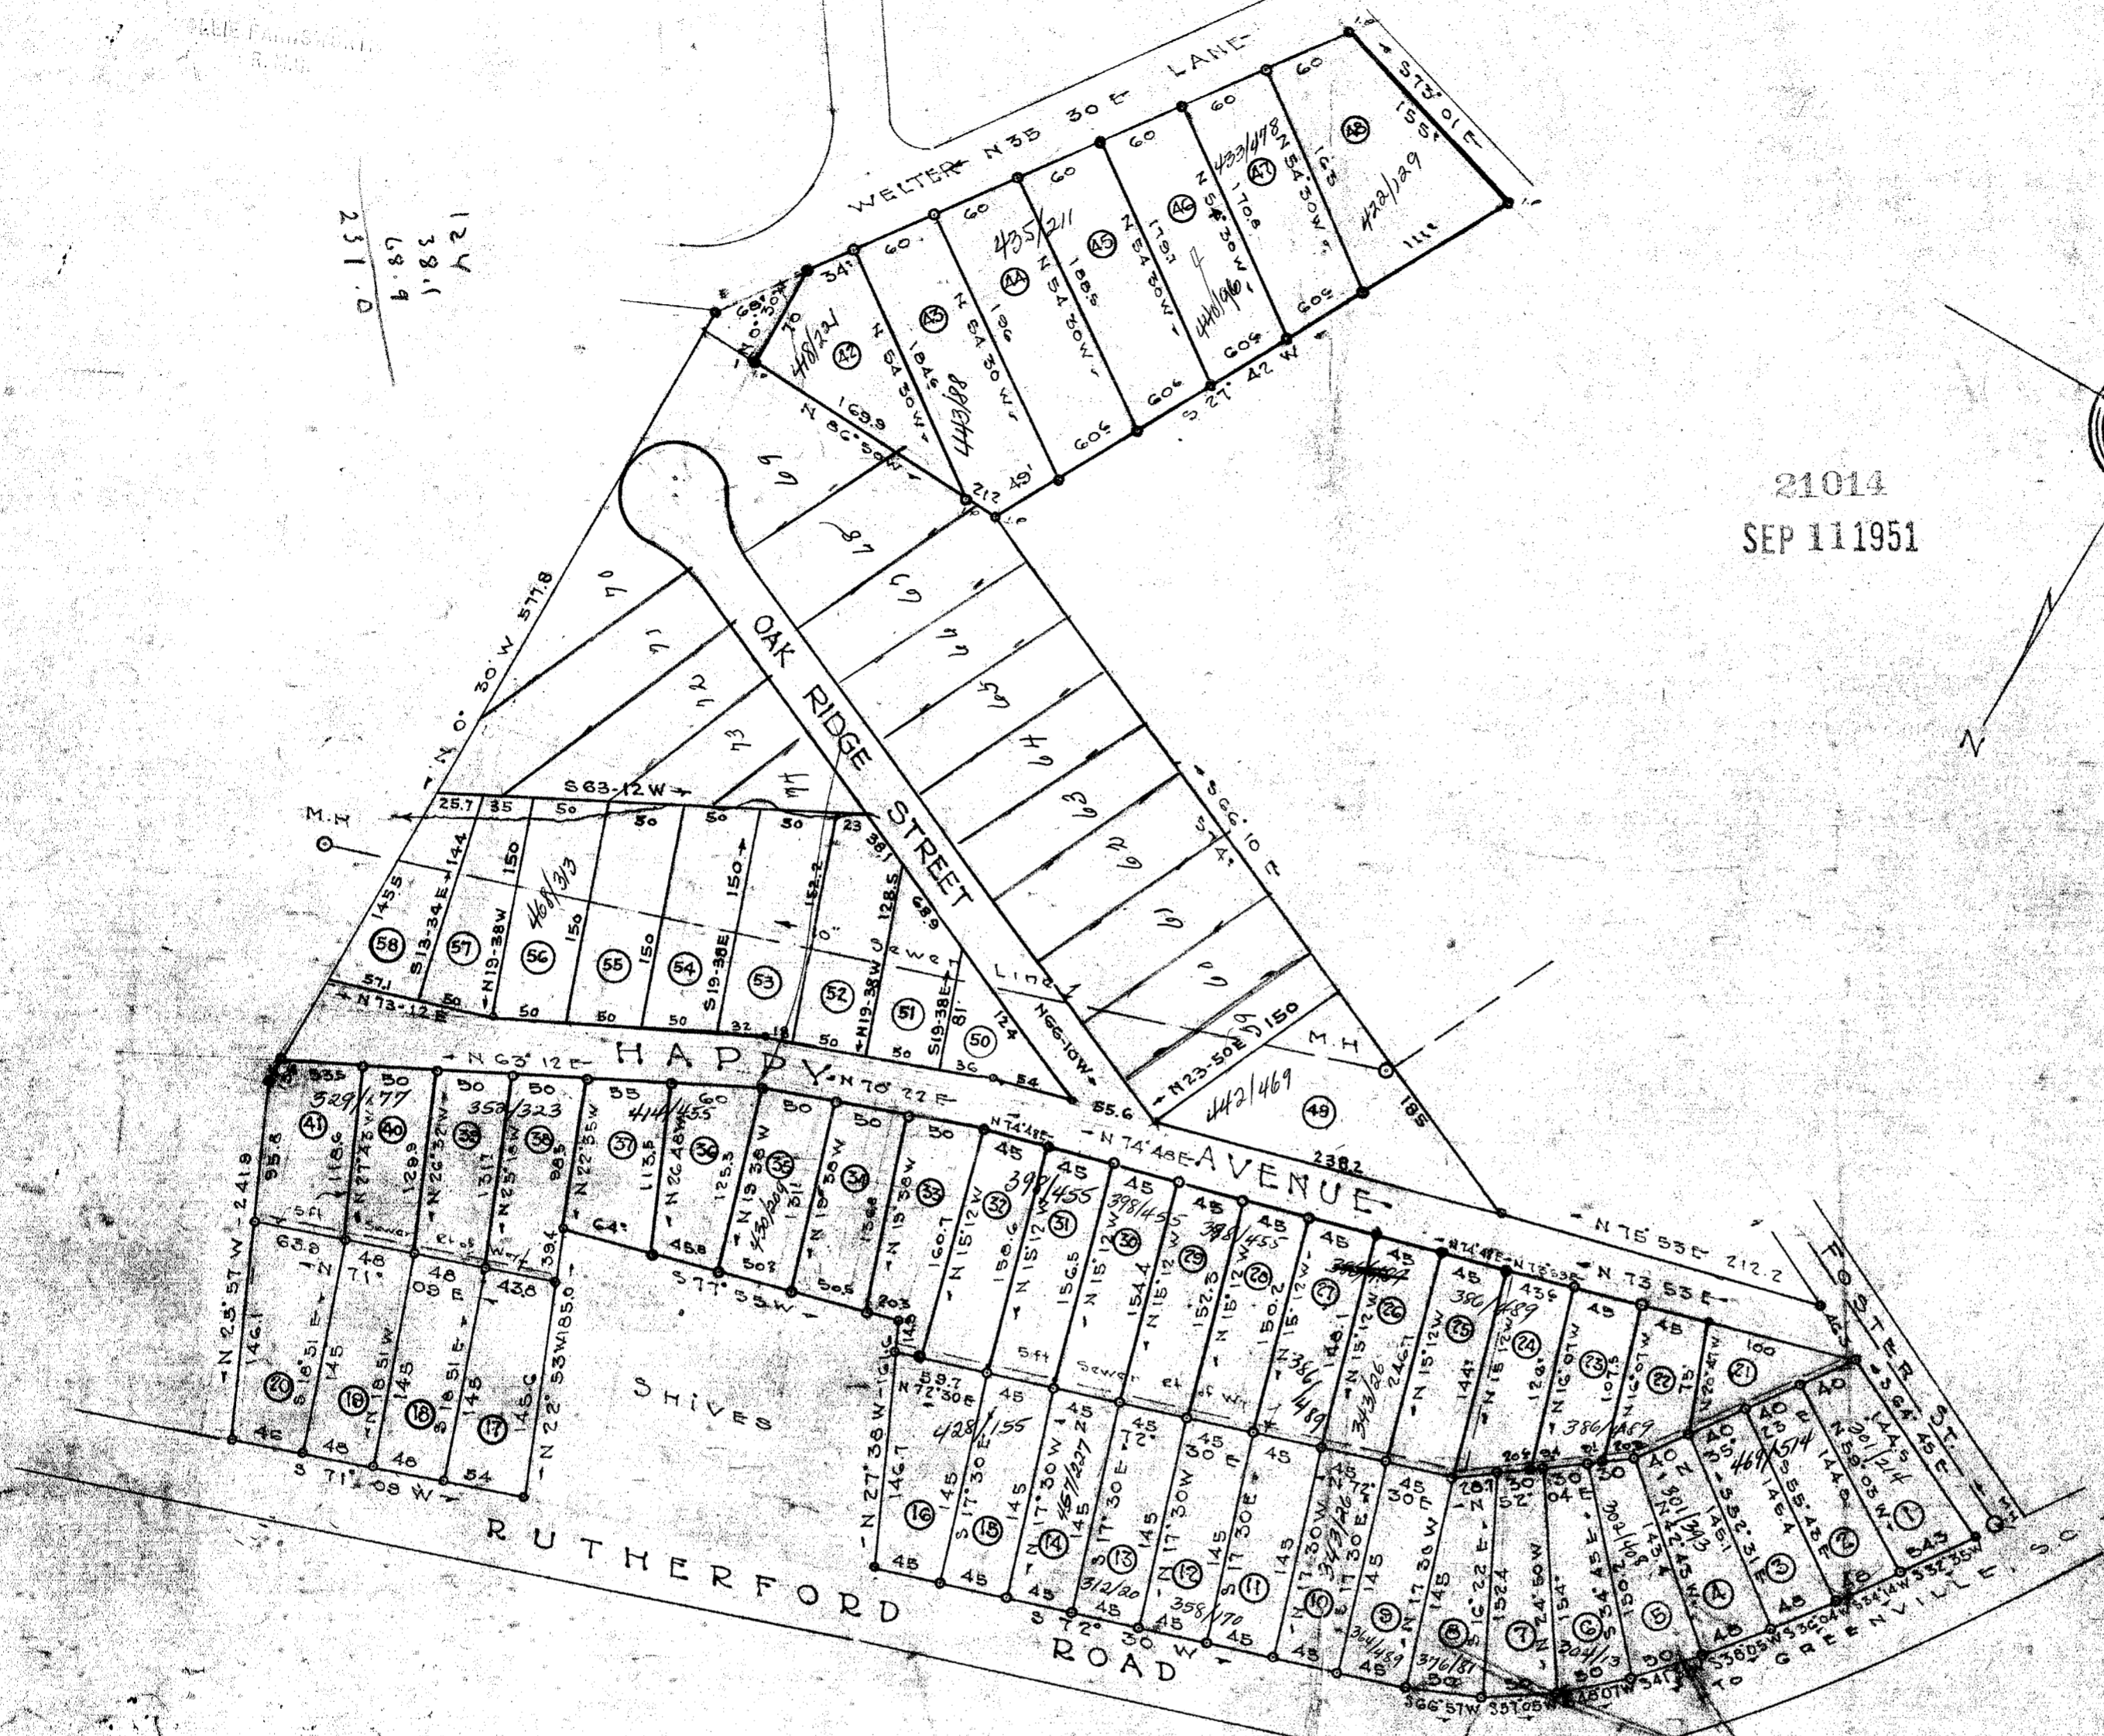


FILED
GREENVILLE CO. S. C.
SEP 11 2 00 PM '51
DALE FARRINGTON
R. M. B.

124
38.1
68.9
231.0

21014
SEP 11 1951

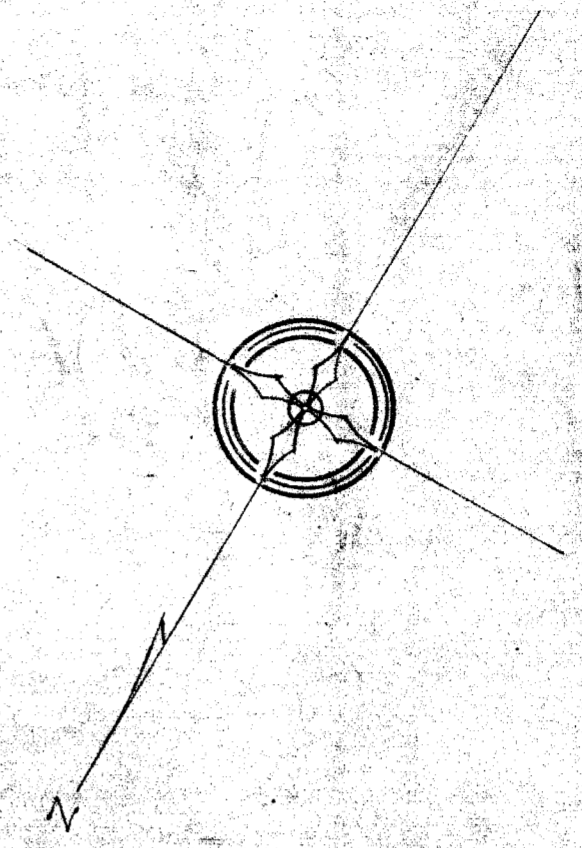

*Approved
L. Collins
Sec.
Planning Co.*

RUTHERFORD PARK

Property of
L. A. MILLS

Rutherford Road
GREENVILLE, S. C.

Scale 1"=100' Sept 30 1946
DALTON NEVES

Addition to Plat made August 1951 (Lots 49-58 Inc.)

Revision J Feb. 1947
I.P.M. at all corners



BY C. C. JONES
210
NB 252

#21014 Filed This 11 day of Sept 1951
And Recorded in P page 108
Collie Somers
Register of Deeds Greenville County, S. C.

574
169.7
21.2