



BENNETT STREET

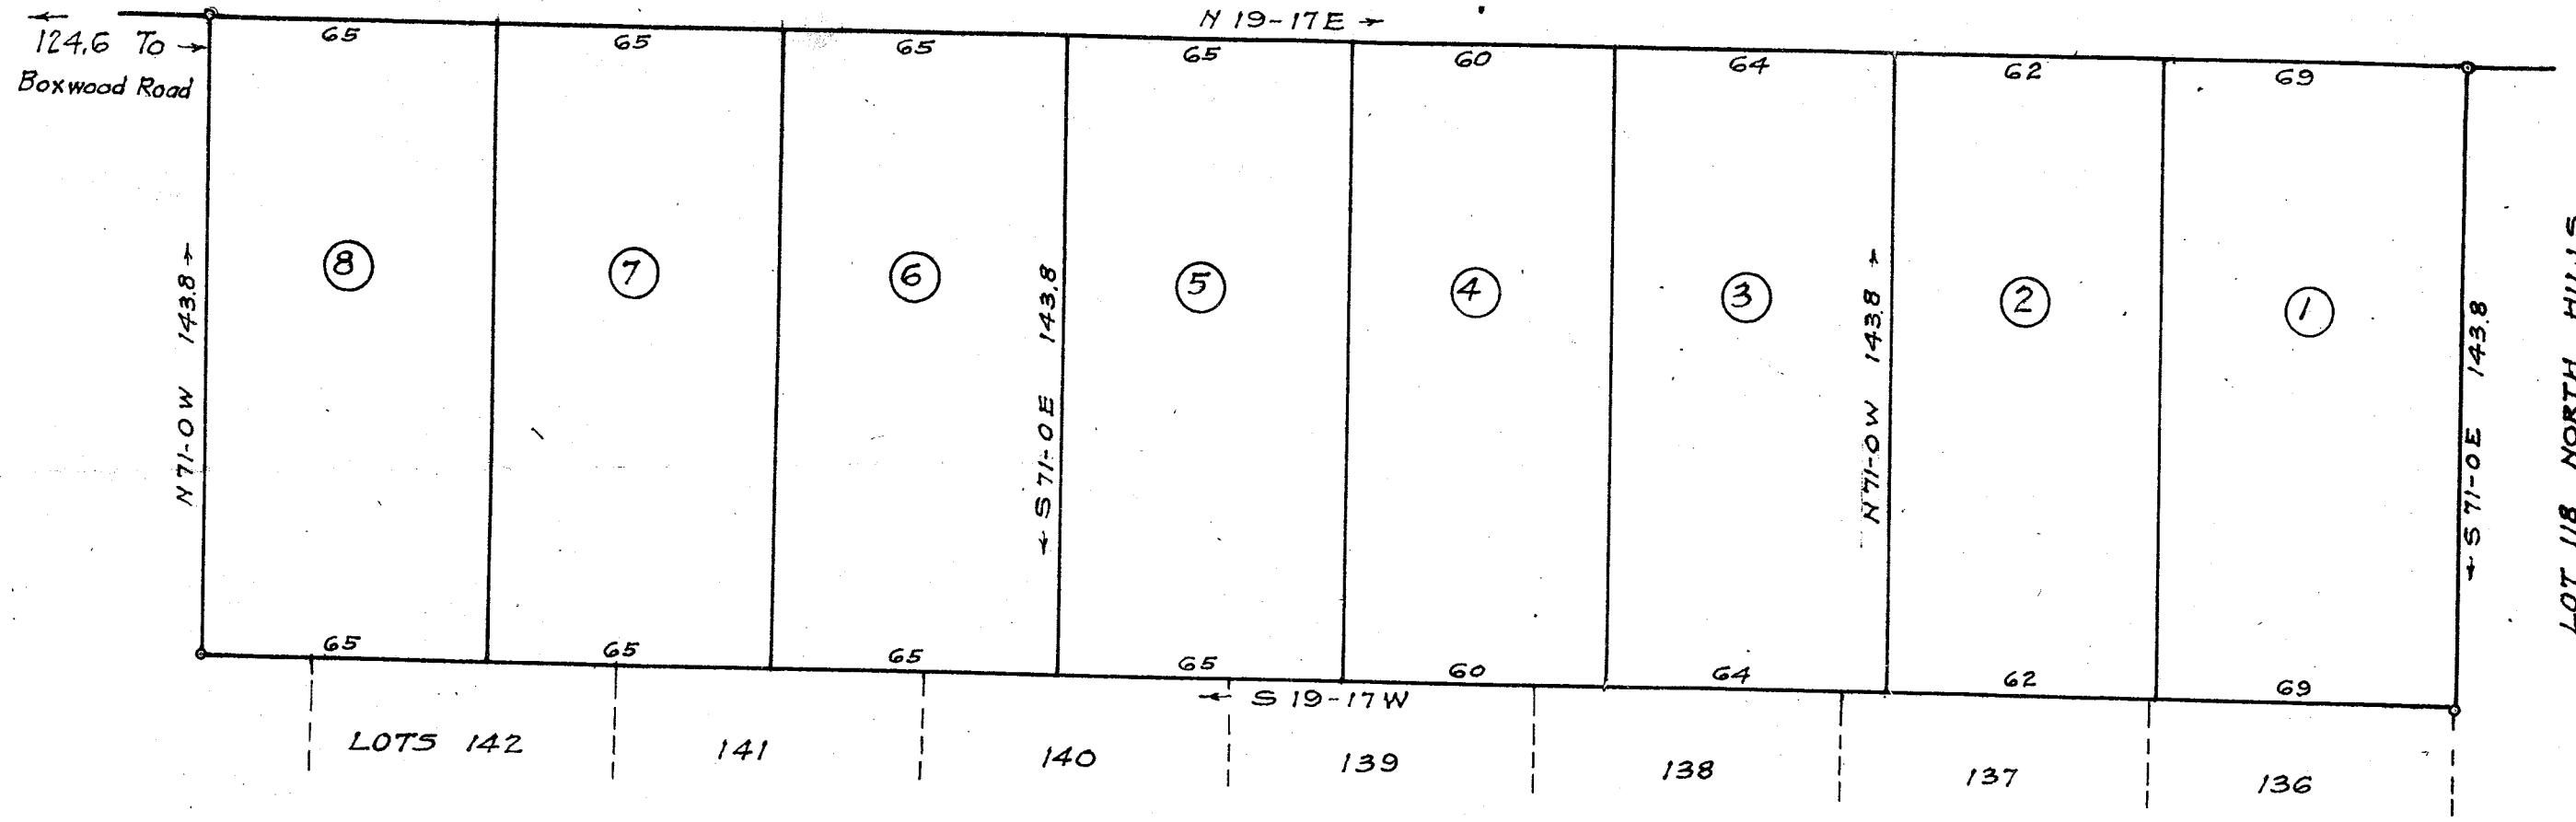

LOT 118 NORTH HILLS

PROPERTY OF  
 CENTRAL REALTY CORPORATION  
 NEAR GREENVILLE S. C.  
 Scale 1"=40' Sept. 1946

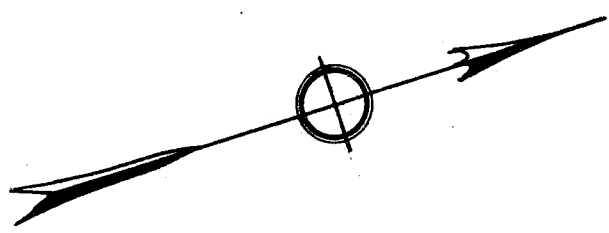

Re-Division Lots 111 thru 117 North Hills  
 Iron Pins at all Corners.

DALTON & NEVES