
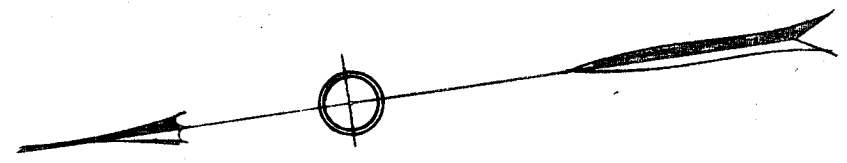


PROPERTY OF  
 JAS. E. RICHEY,  
 GREENVILLE CO. S. C.  
 Scale 1"=100' Nov. 1944

R. E. DALTON, ENG.

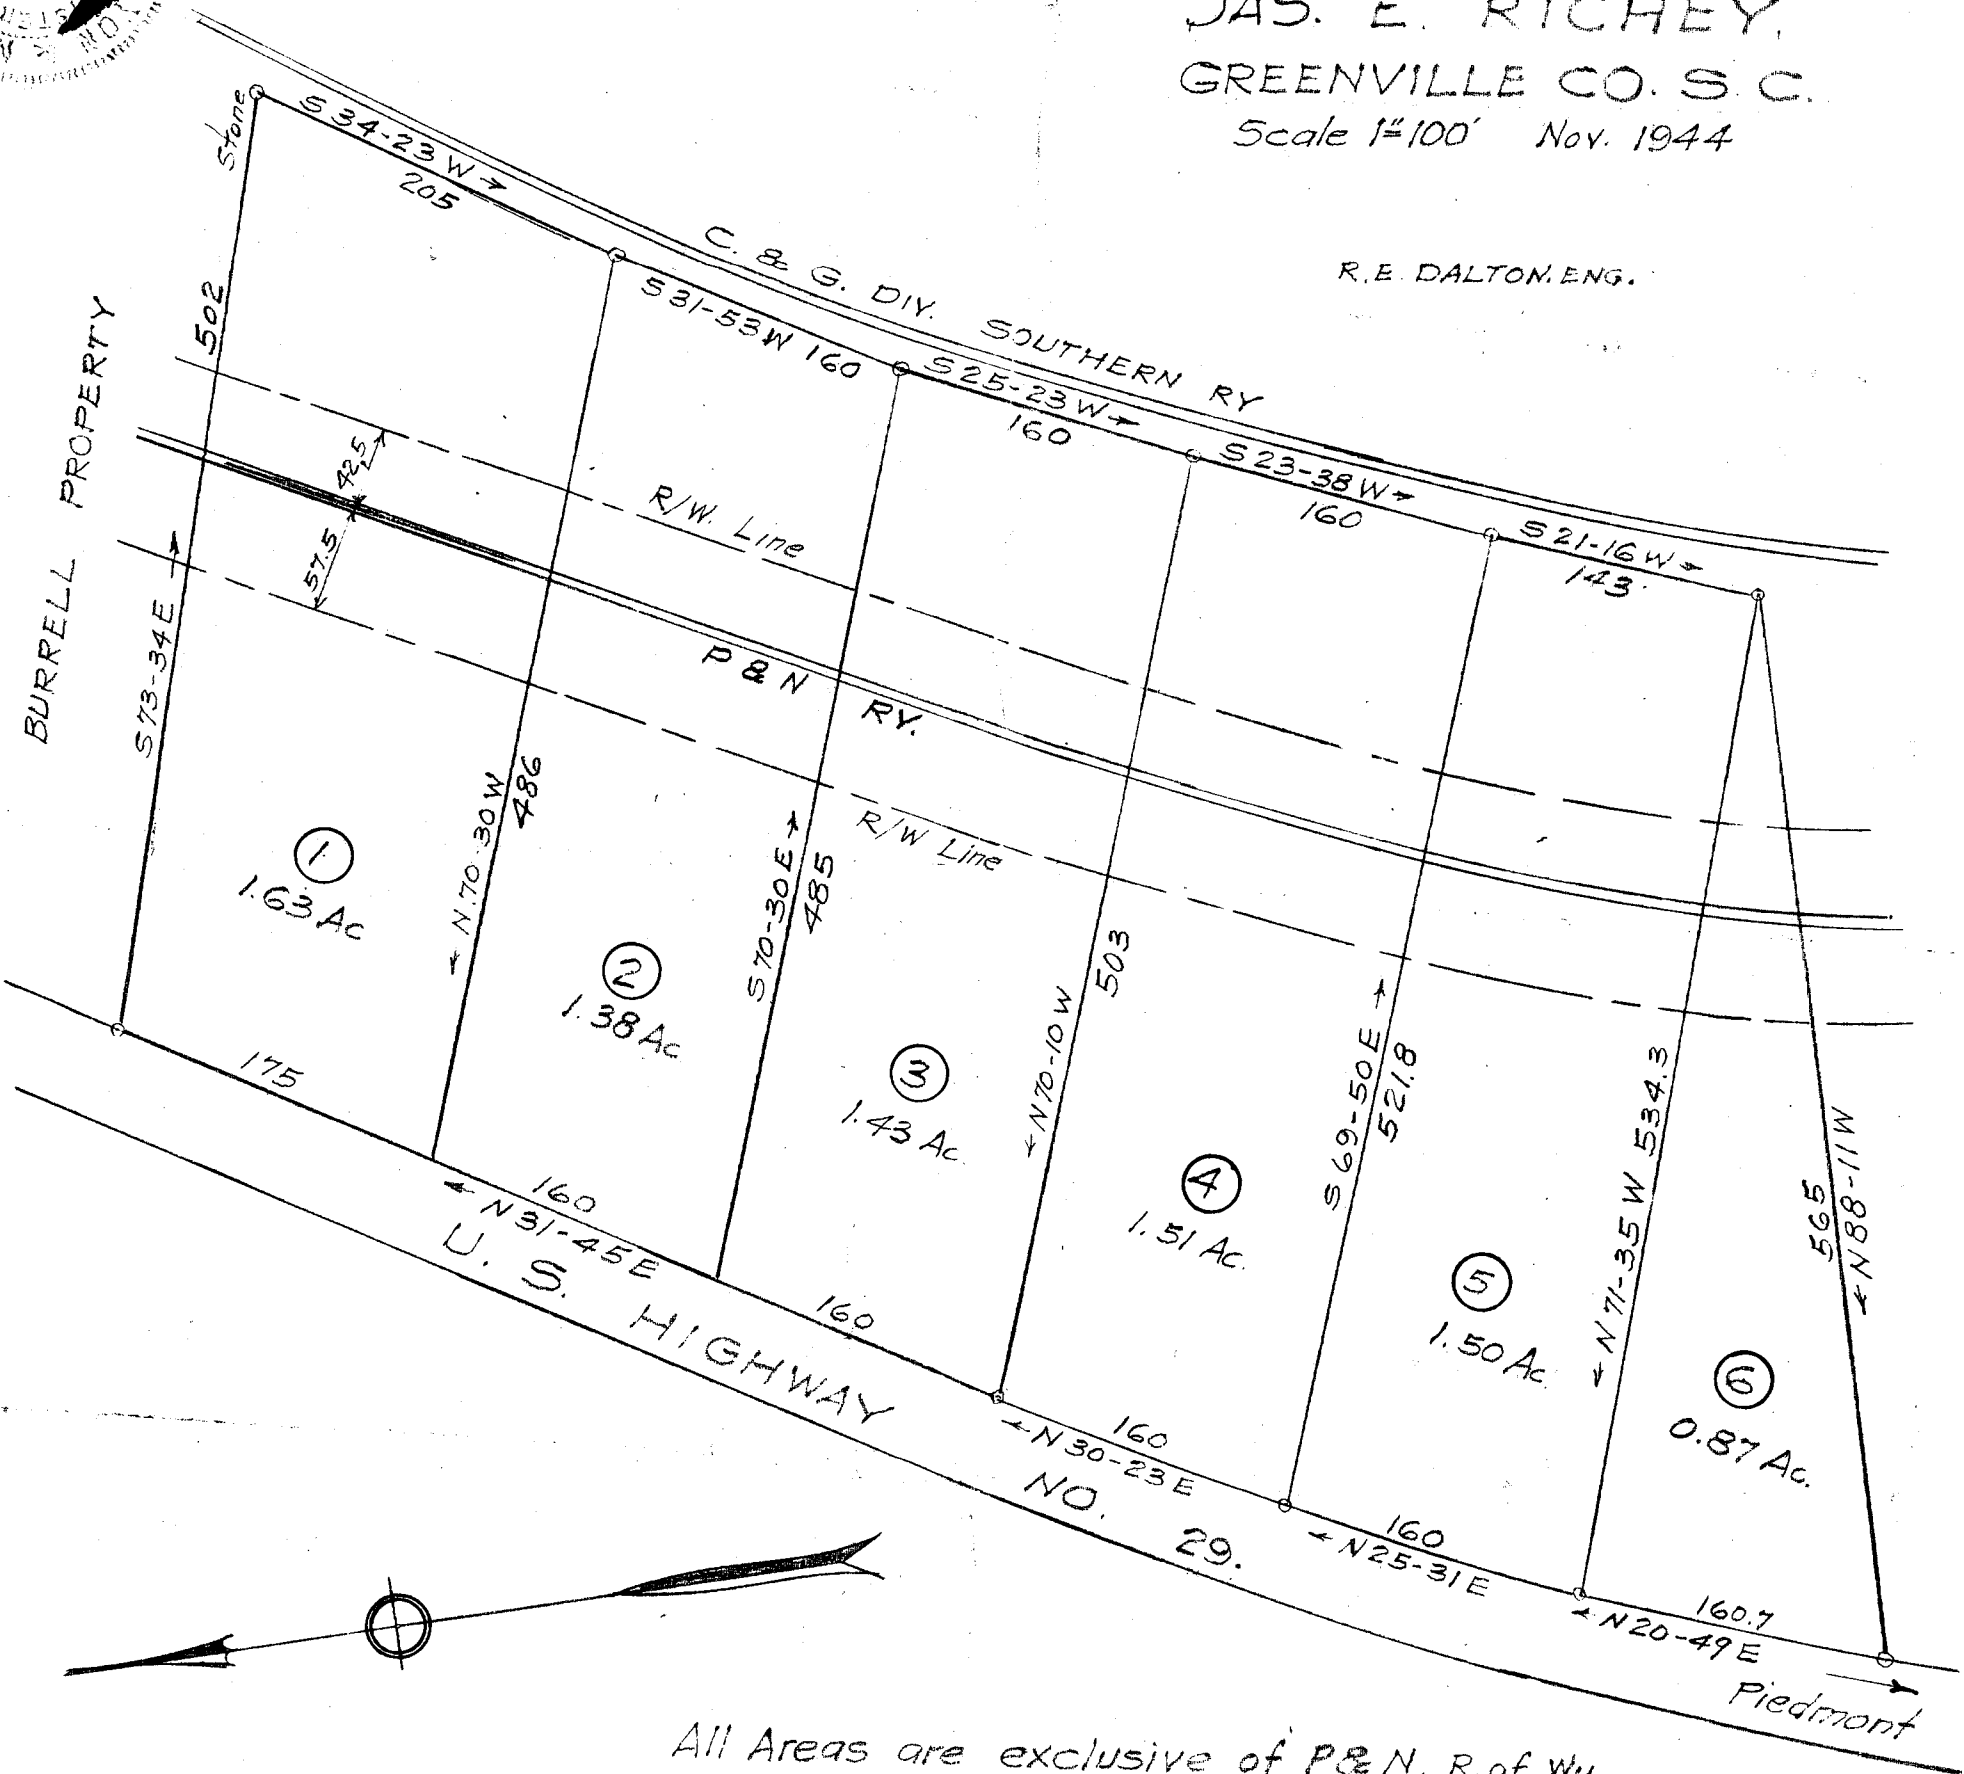

All Areas are exclusive of P. & N. R. of Wy.  
 Iron Pins at all Corners except as otherwise noted.