

FILED
GREENVILLE CO. S. C.



SEP 20 10 37 AM 1947

OLLIE FARNSWORTH
R.M.C.

18725
SEP 20 1947

R-71

100

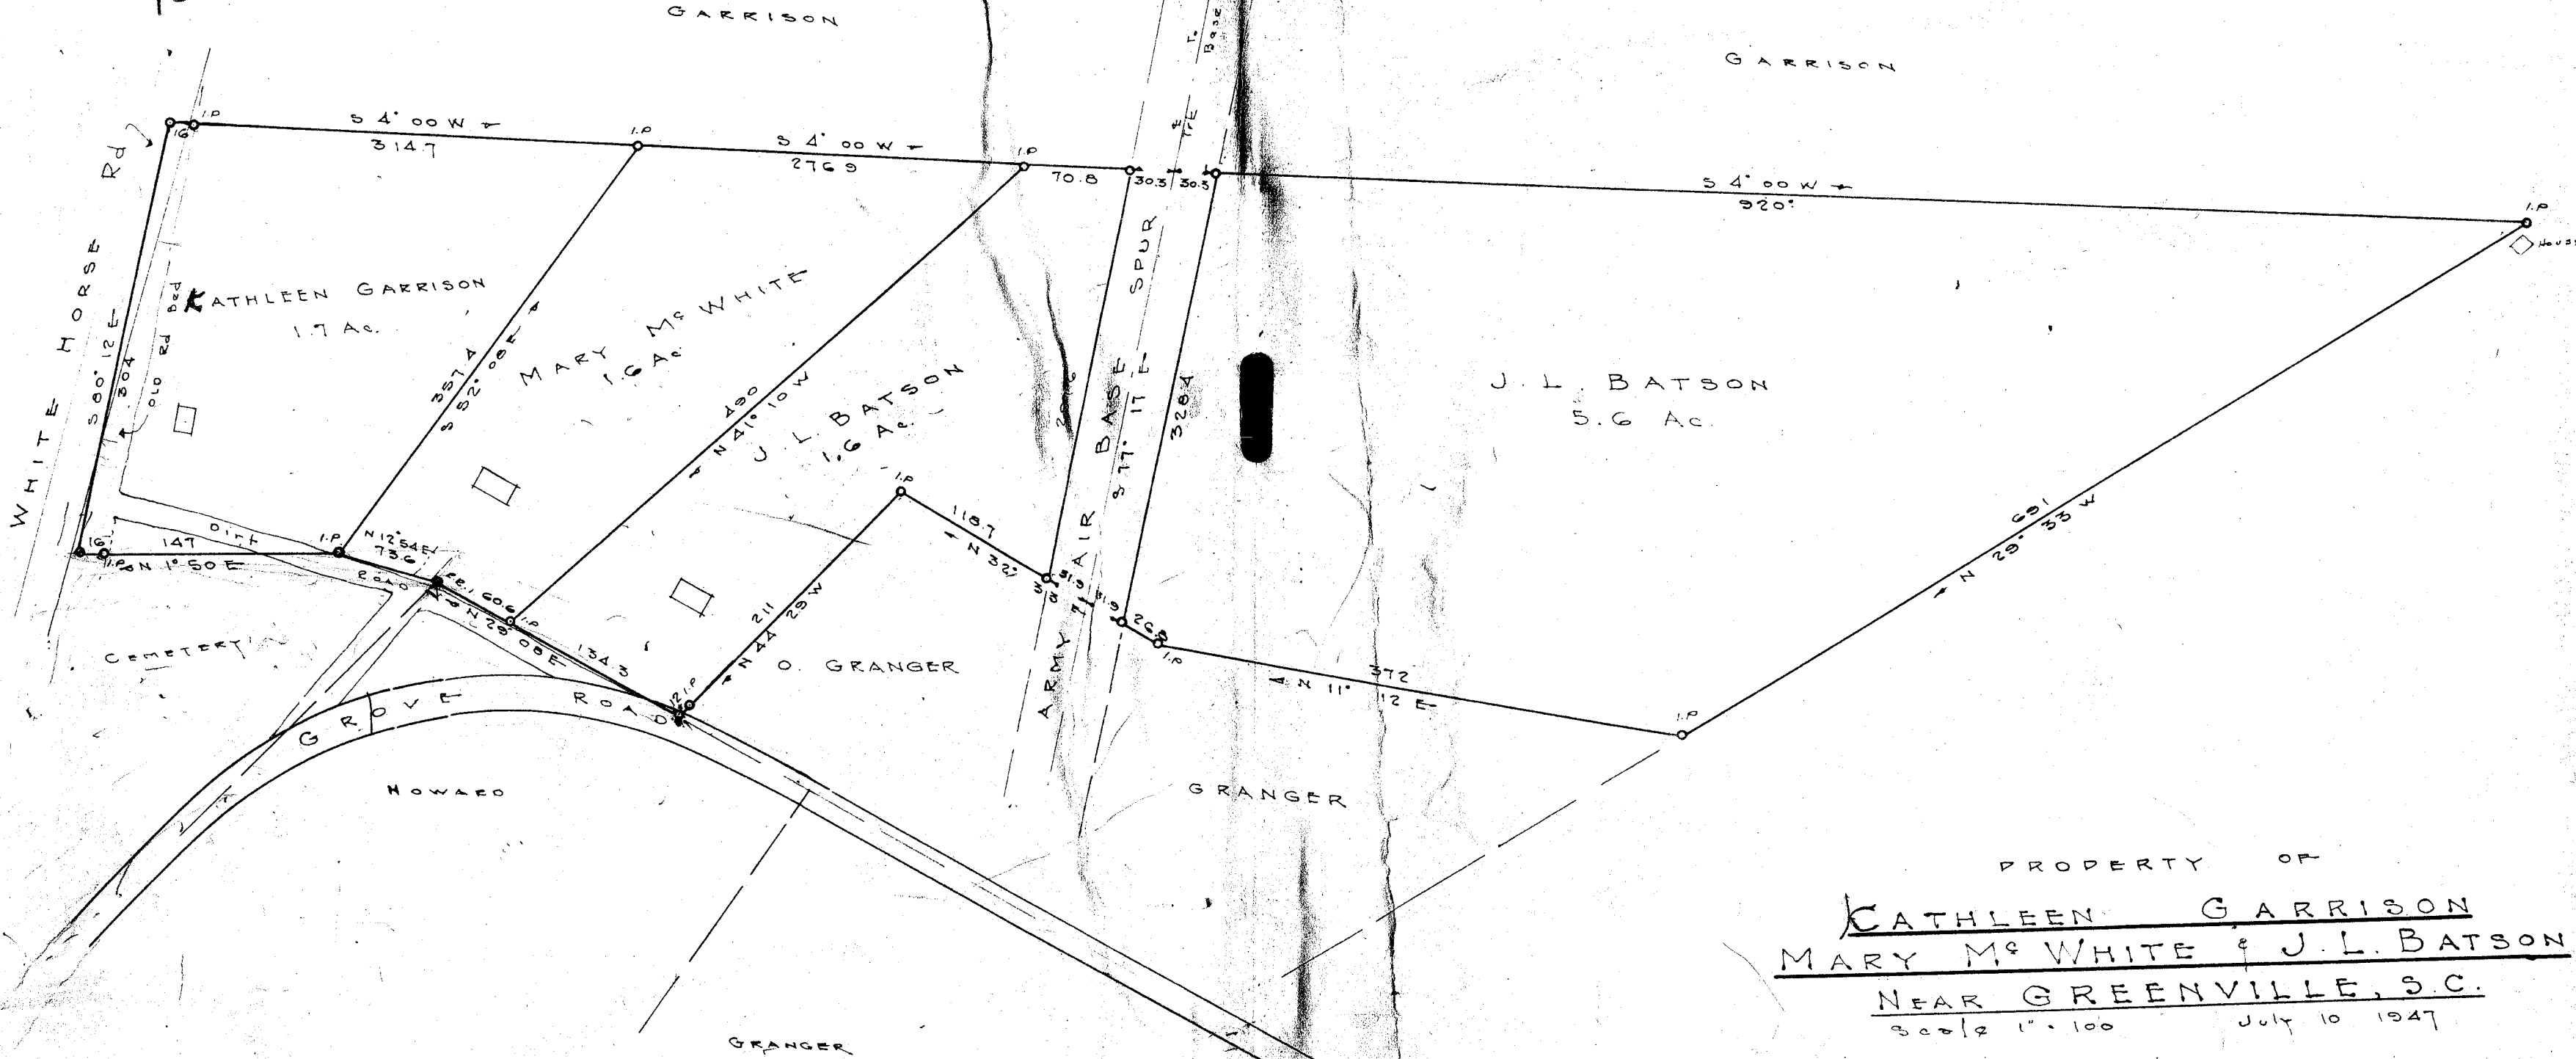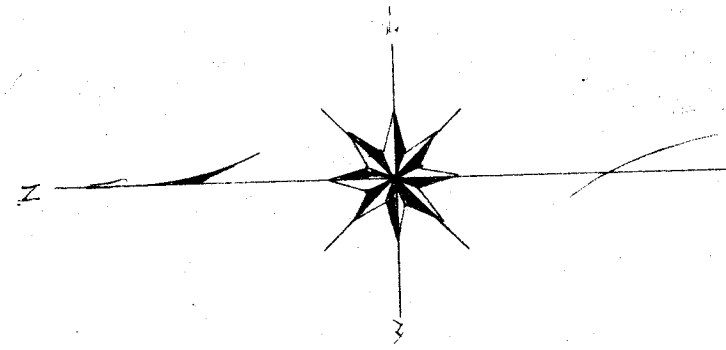

PROPERTY OF
KATHLEEN GARRISON
MARY M^e WHITE & J. L. BATSON
NEAR GREENVILLE, S. C.
Scale 1" = 100' July 10 1947

DALTON & NEVES

BY C. C. JONES

NB 241

#18725 Filed This 20 day of Sept 1947
And Recorded in Vol. R Page 71 at M.
Ollie Farnsworth
Register Means Conveyance Greenville County, S. C.

211
118
297
626