


PROFILE OF RAILROAD TRACK
SCALE: H. 1" = 100' V. 1" = 10'

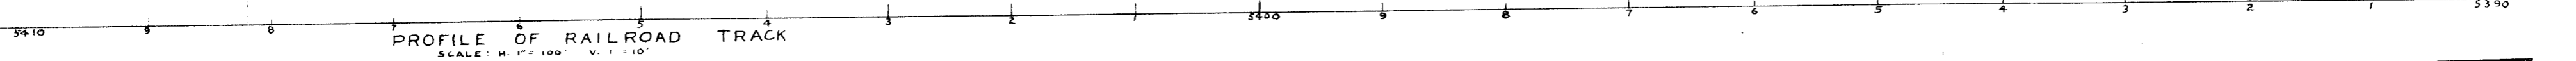

0.971% GRADE

1.246% GRADE

5391.04
EL. 86.86

5401.04
EL. 79.32

5391.04
EL. 86.86


No 5

No 4

NAIL IN CROSS TIE

TO WASHINGTON →

PROPERTY OF R. F. WATSON
AREA 53.11 ACRES ±

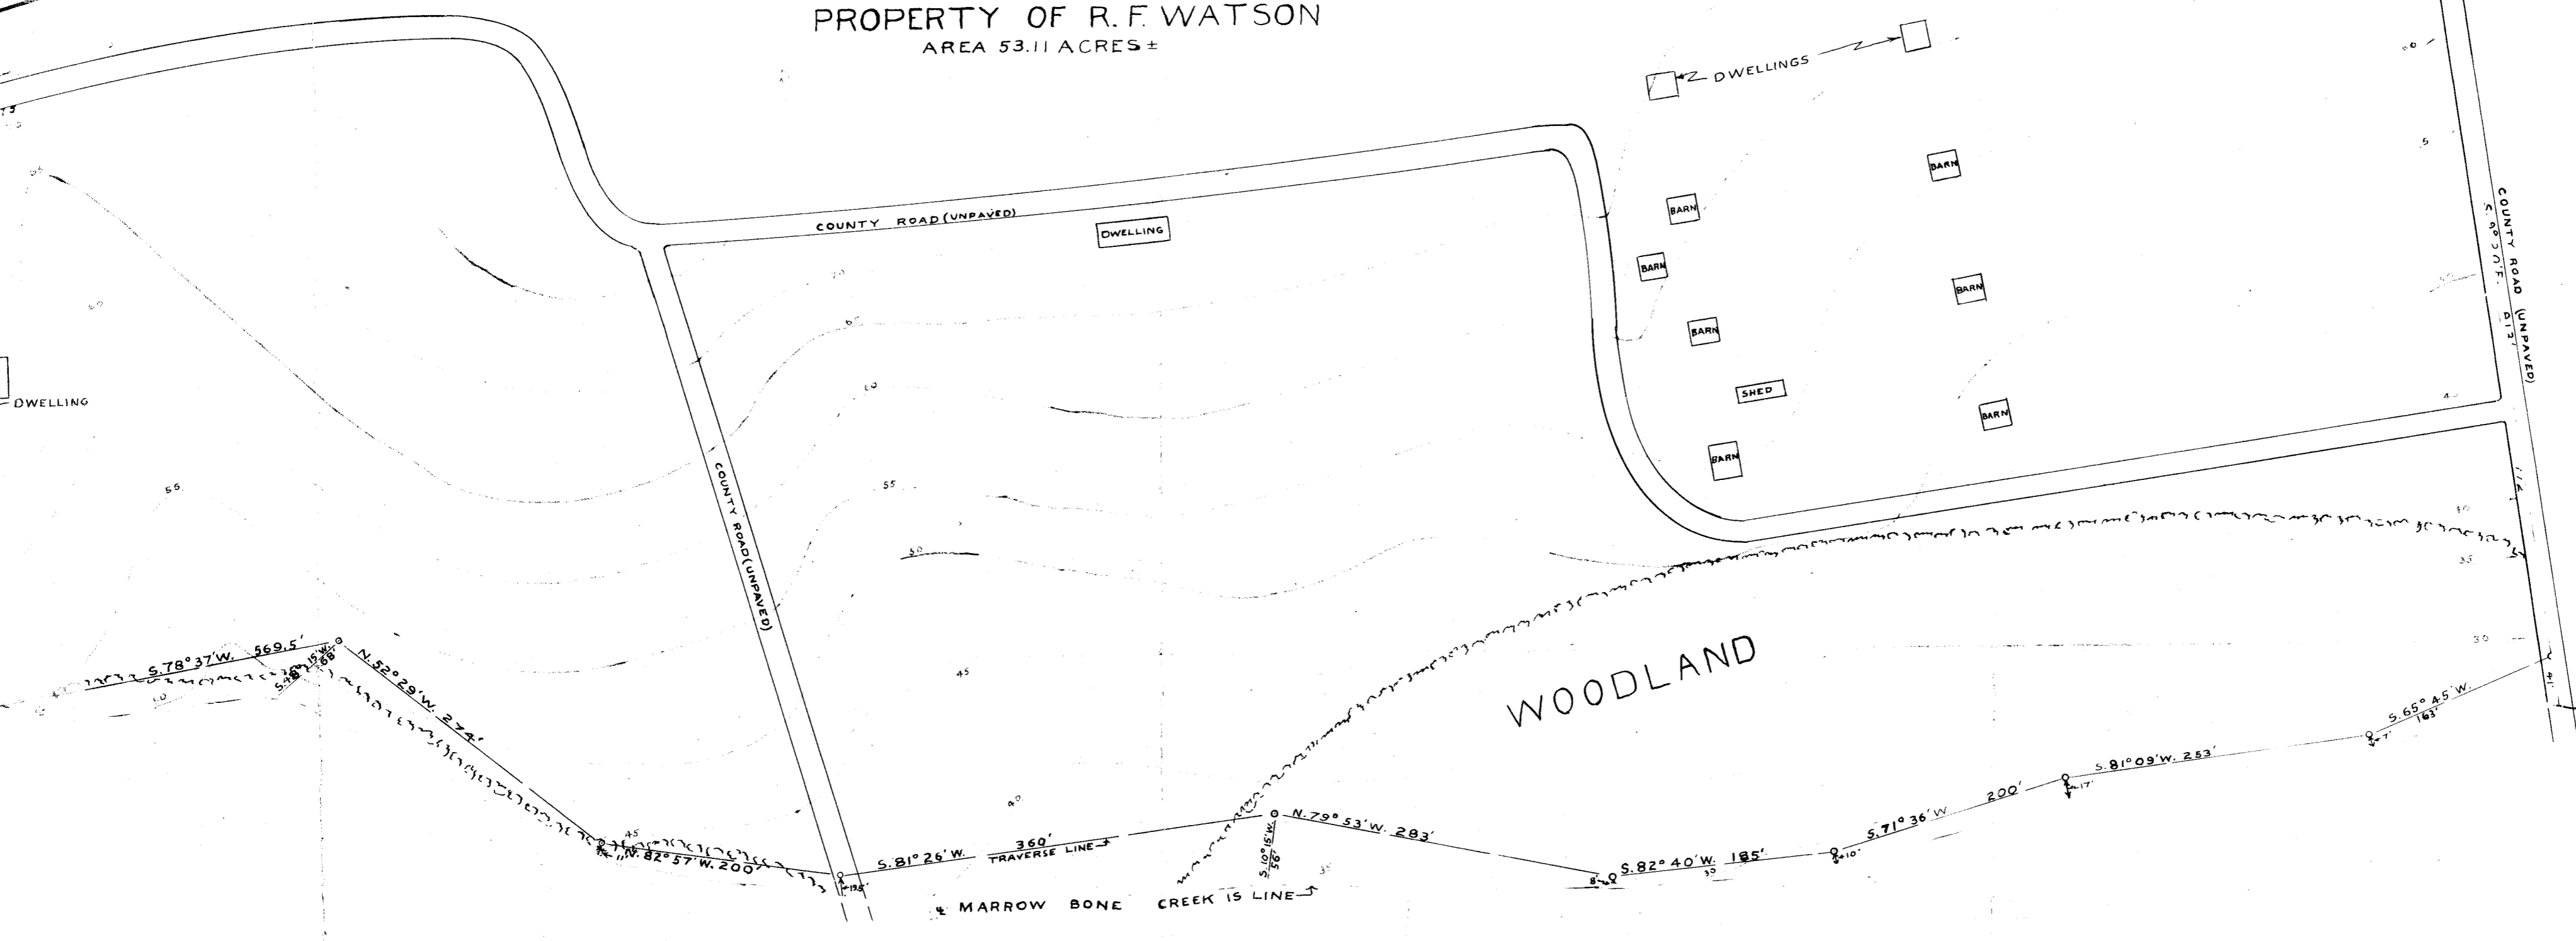

WOODLAND


MARROW BONE CREEK IS LINE

PARIS, S. C.
WATSON PROPERTY
DECEMBER 22, 1947

OFFICE OF CHIEF ENGINEER M.W.S., CHARLOTTE, N. C.


G 763	SURVEY	T. I. G.
	DRAWN	T. I. G.
	CHECKED	
	R/W REF.	V. 11/16
	DWG. REF.	
	NOTE BOOK	1503
FILE	M-8671	

#1947 Filed This 28 day of Jan 1948
And Recorded in Vol. 8 Page 2 at M.
Ollie Furman
Register Means Conveyance Greenville County, S. C.

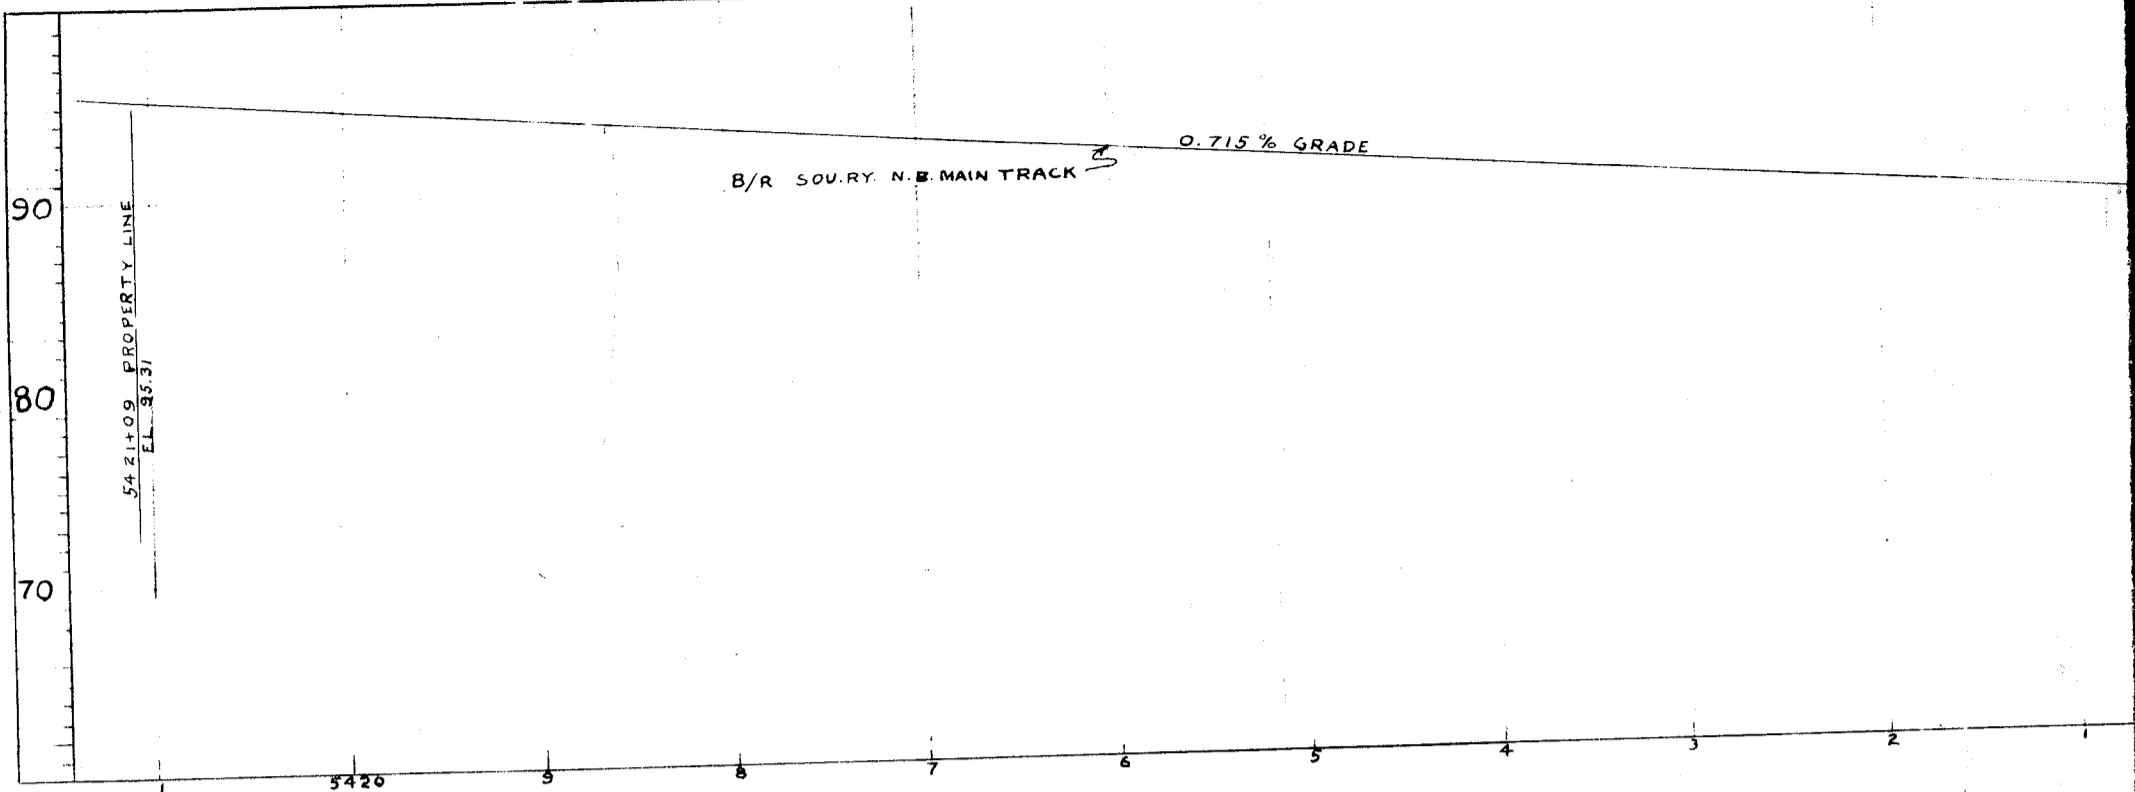

NOTE: B.M. WITH ASSUMED ELEVATION
100.00 IS SPIKE IN SIGNAL POLE BY
M.P. 478, USED IN SURVEY OF EDWARDS
PROPERTY. SEE DRAWING G-757

GREENVILLE COUNTY, S.C.
VAL. SEC. 11 SHEET 16
PARCELS 4, 5, & 6:

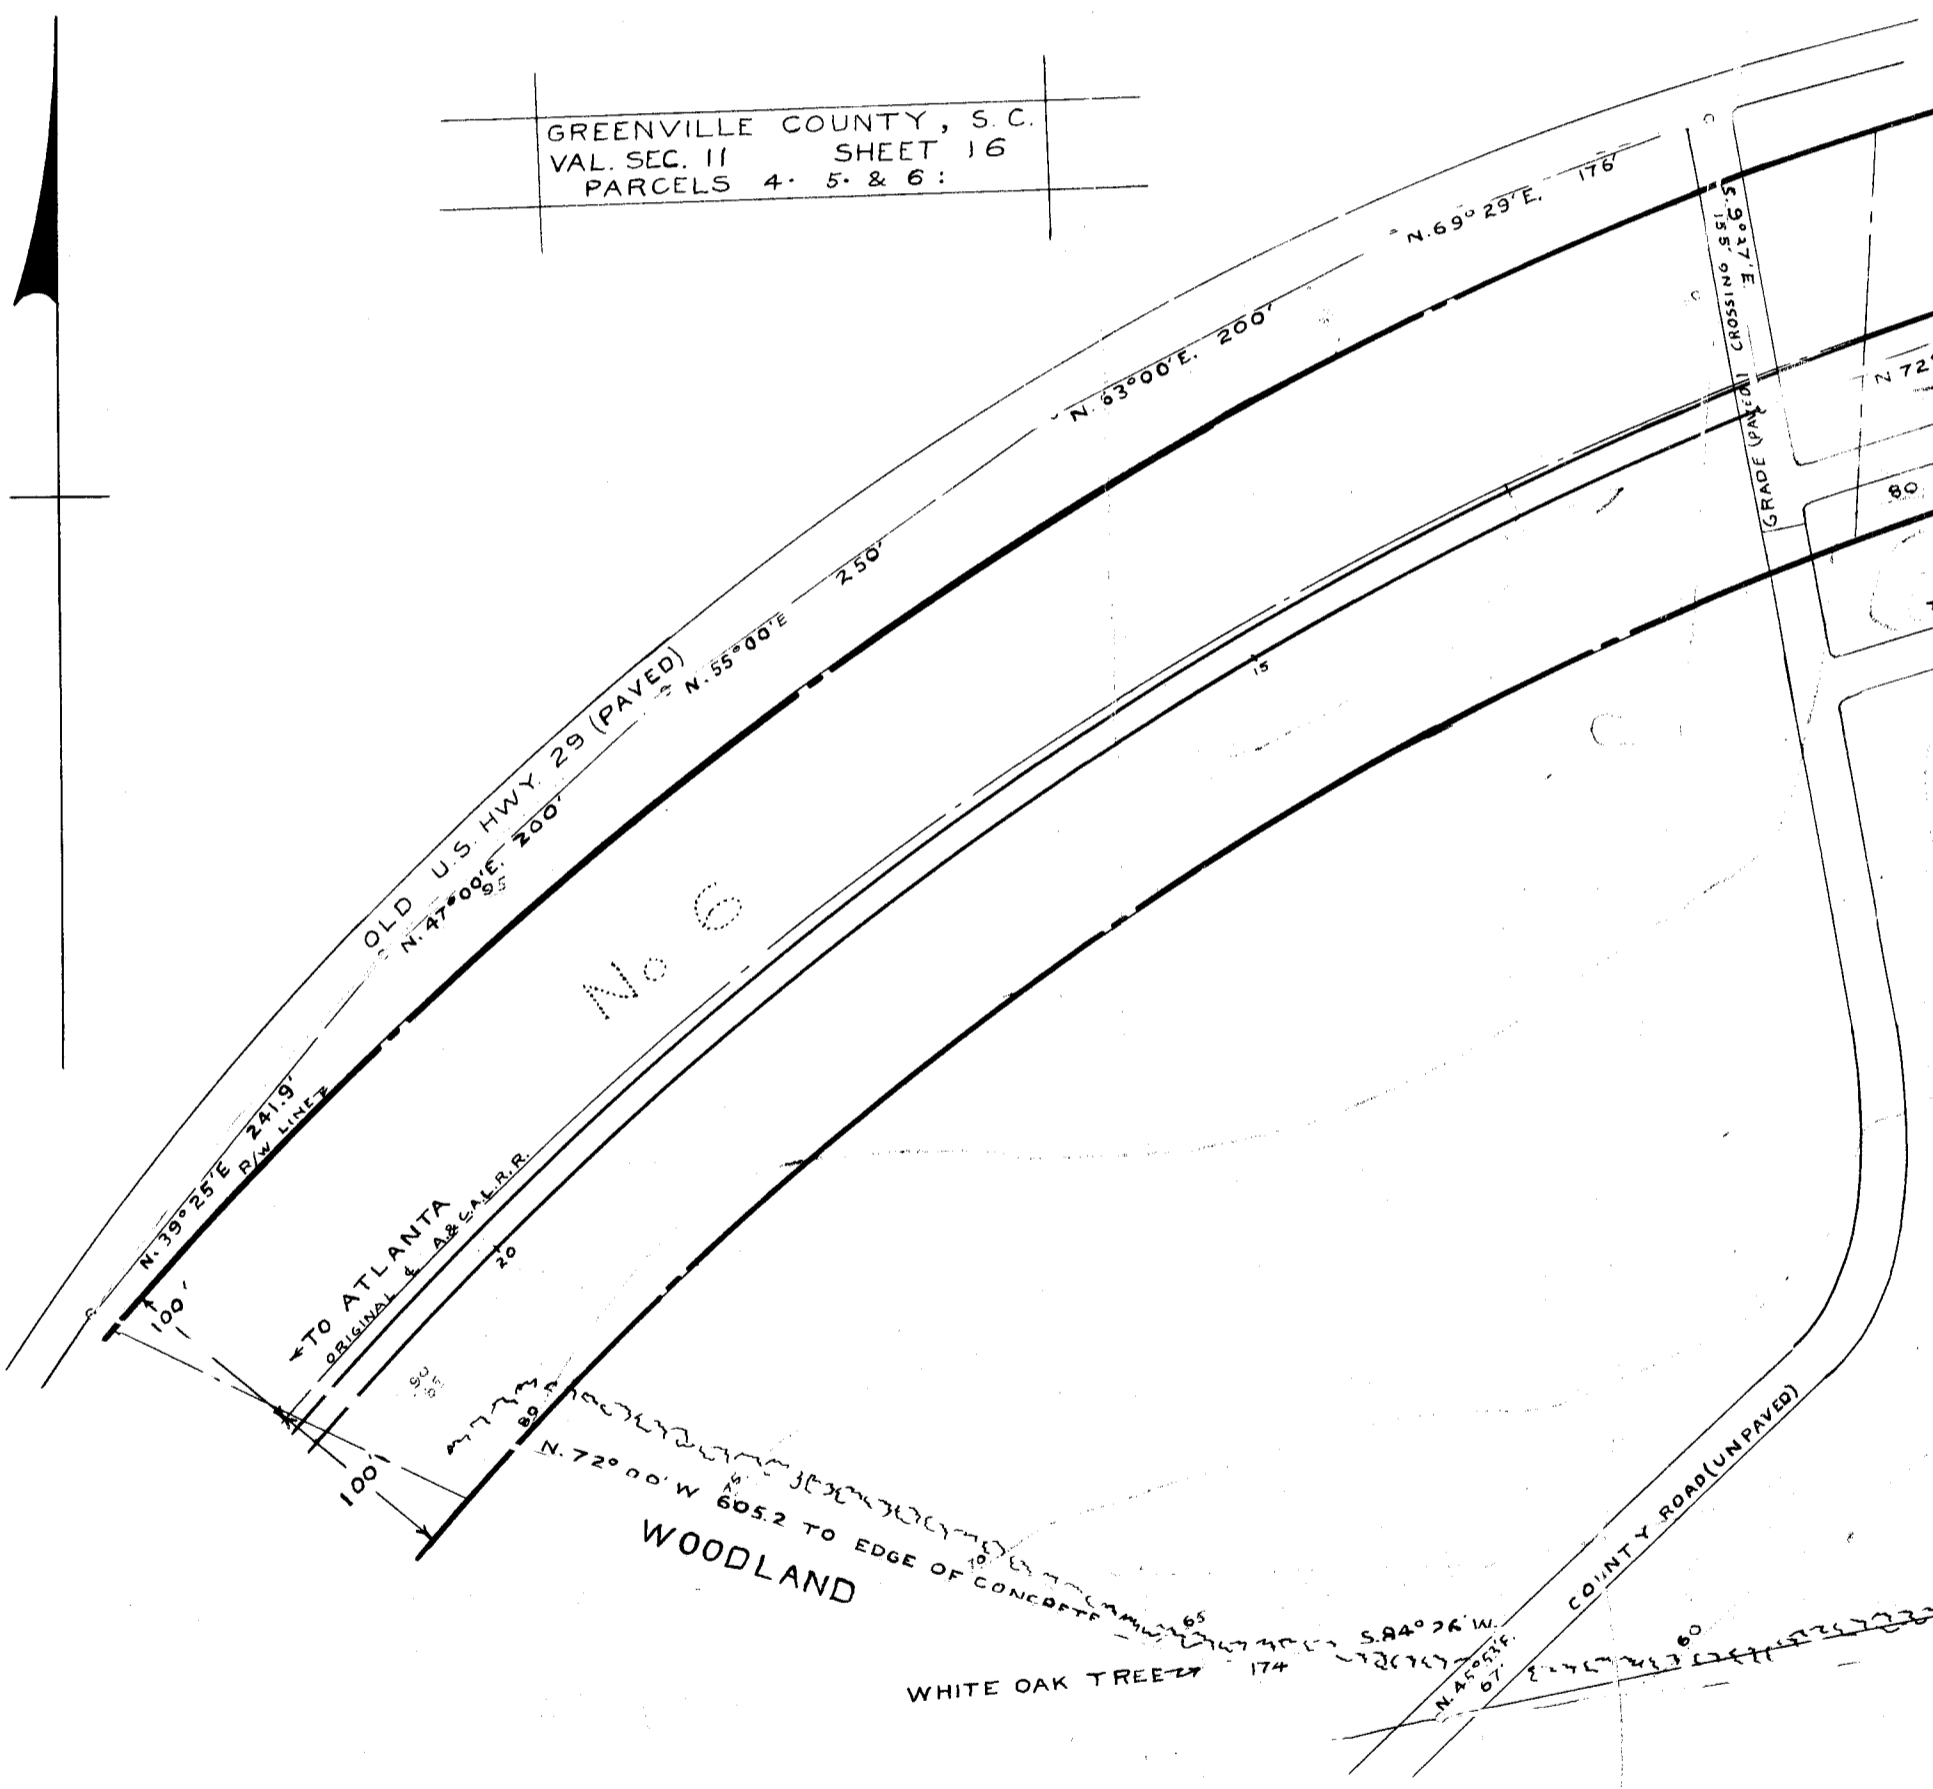

(NEAR)
SURVEY OF R.F.W.
SCALE: 1"=100'