



175
353
528

14791 Filed This 7 day of July 1948
 And Recorded in Vol. D. Page 99 at M.
 Ollie Farnsworth
 Register Meane Conveyance Greenville County, S. C.


MAYFAIR ESTATES

PROPERTY OF
 CAROLINA LAND


JUL 7 1948
 14791

CONSTRUCTION CO., INC.

NEAR
 GREENVILLE, S. C.

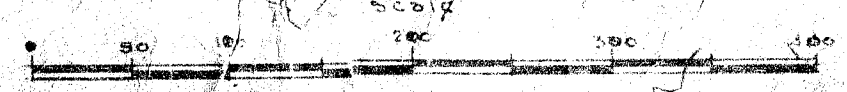

MAY 1945

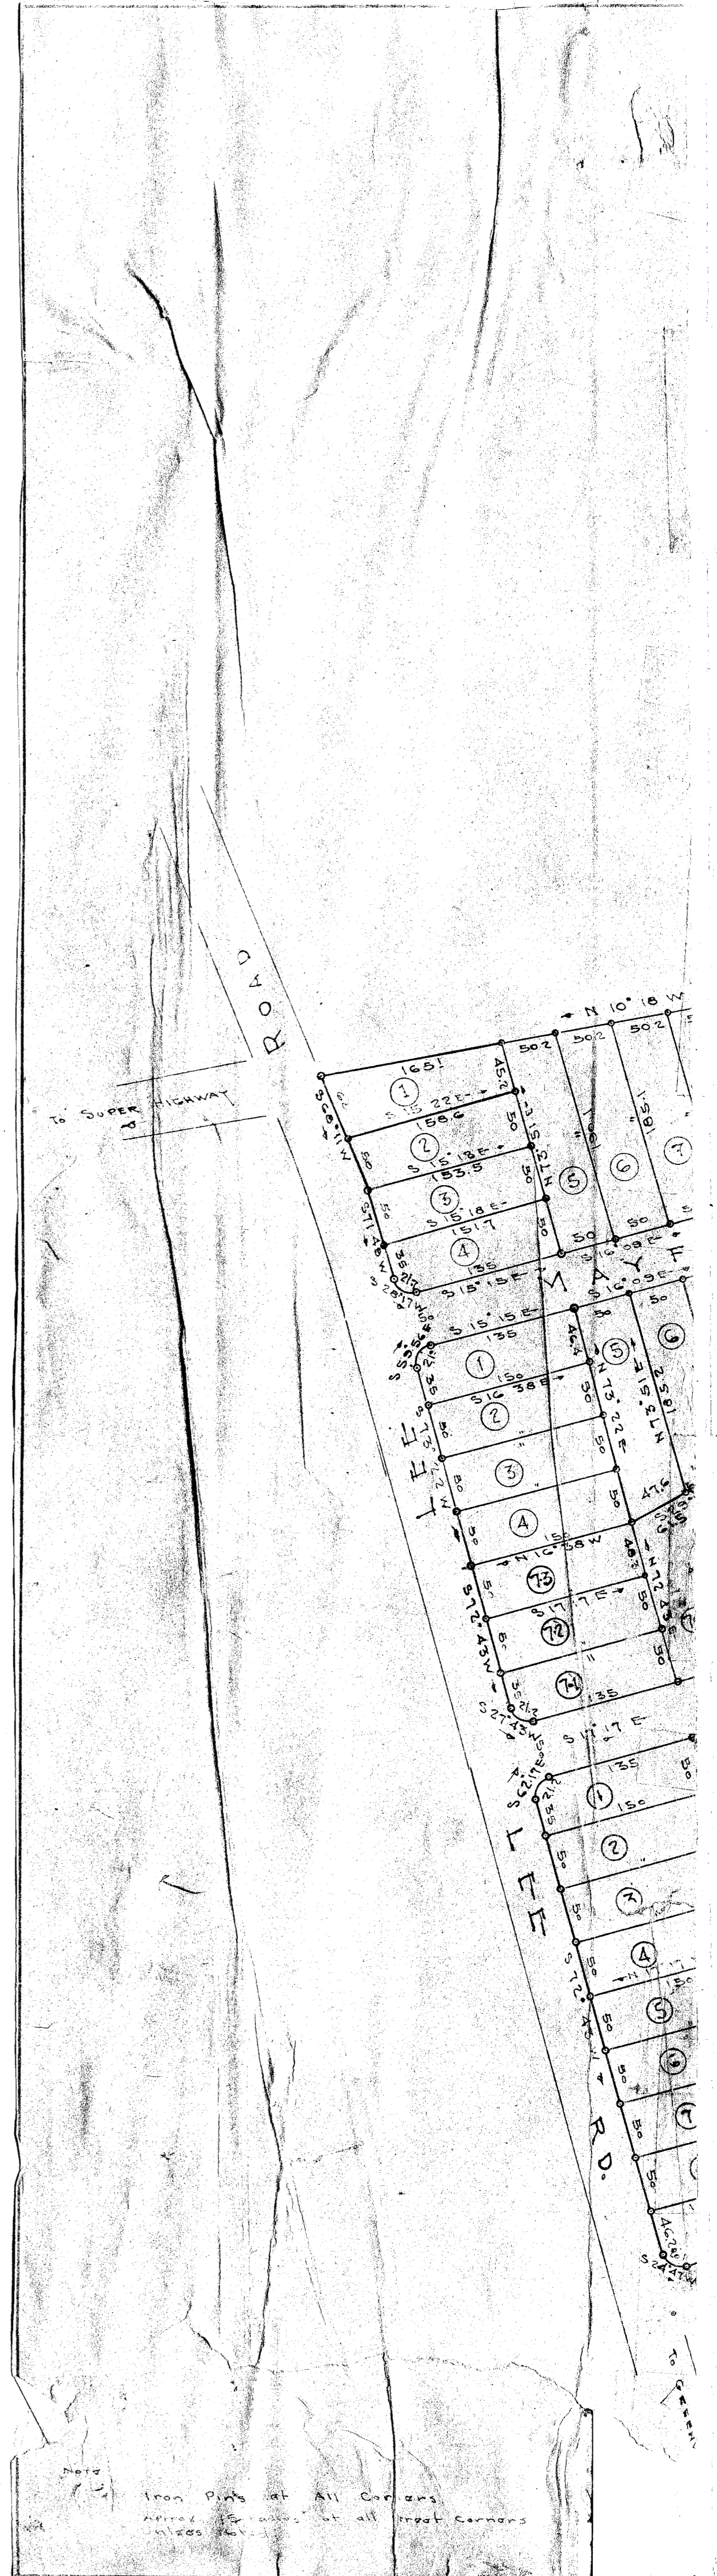

Note
 Iron Pins at All Corners
 Approx. 15' from all Street Corners
 1/2" dia.