

SCHOOL PROPERTY

VICTOR MONAGHAN CO.

MONAGHAN MILL

GREENVILLE, S.C.

DRAWN BY:

CHECKED BY:

FILE NO.

38

J. E. SIRRINE Co.



Engineers

GREENVILLE, SOUTH CAROLINA


SCALE: 1" = 40'

DATE: 9/15/47

DRAWING NO.

4325-1

|          |  |  |  |  |  |  |  |  |  |  |  |
|----------|--|--|--|--|--|--|--|--|--|--|--|
| REVISION |  |  |  |  |  |  |  |  |  |  |  |
| SHOWN    |  |  |  |  |  |  |  |  |  |  |  |

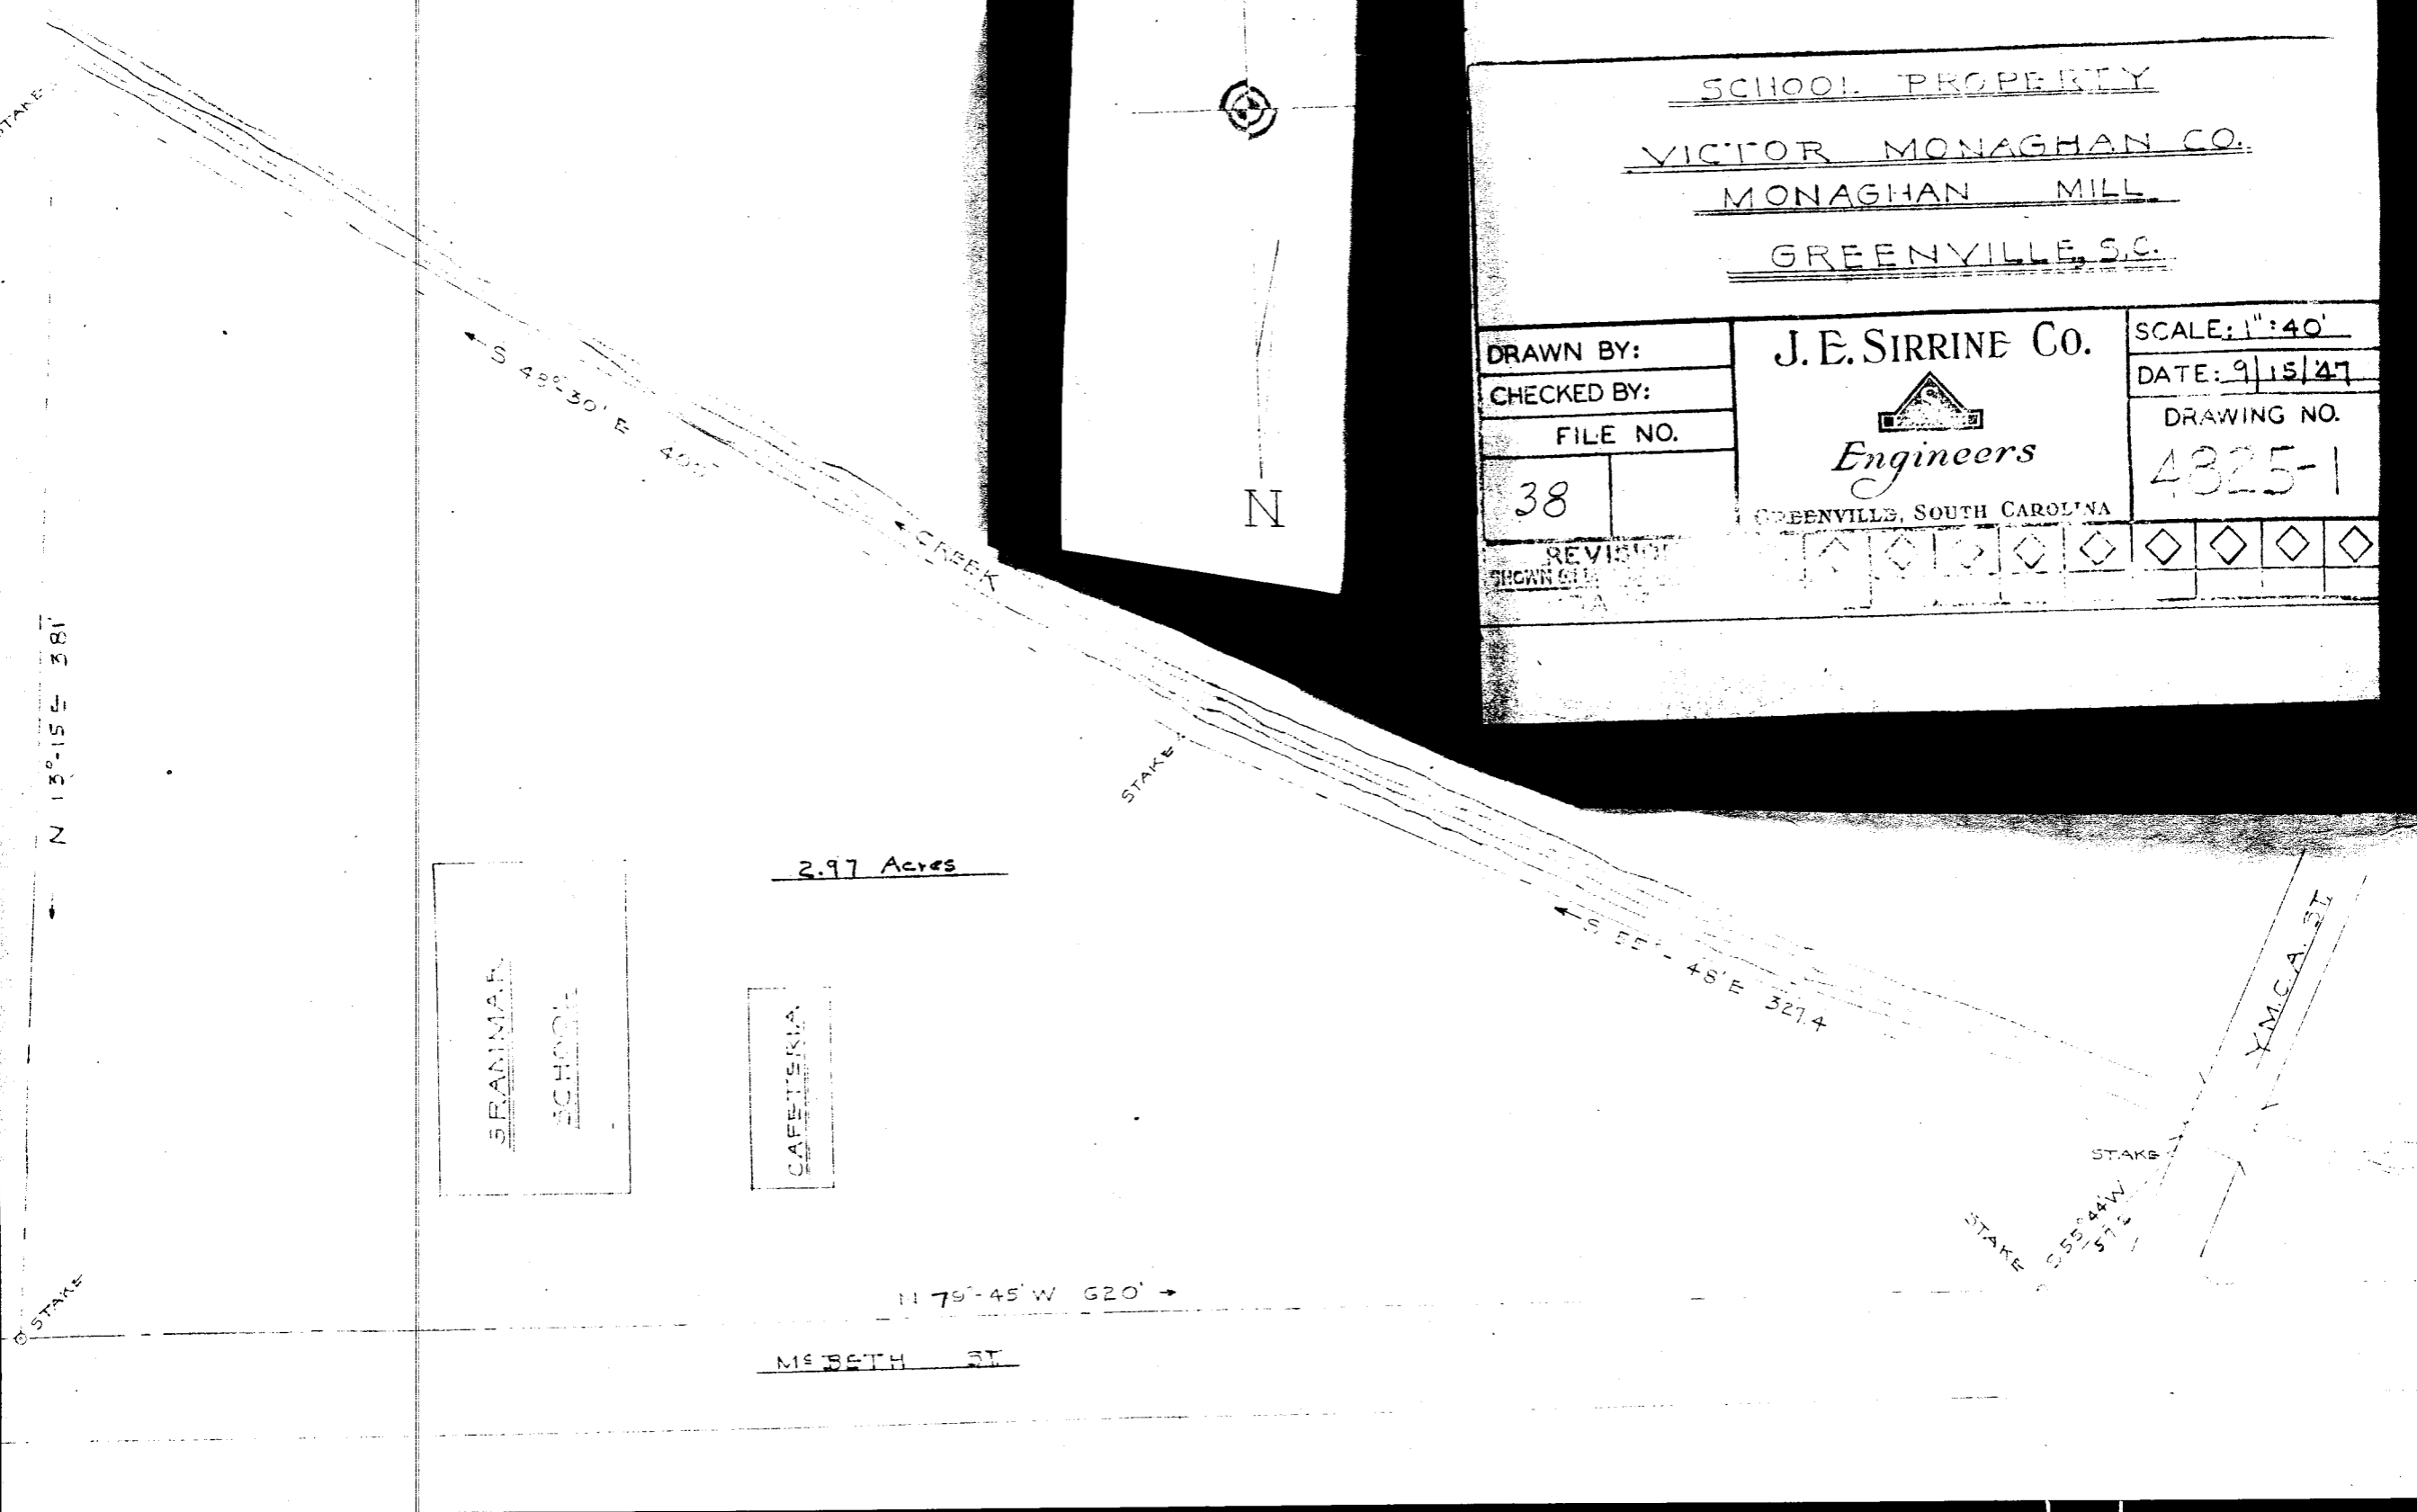

2.97 Acres

GRANULAR  
SCHOOL

CAFETERIA


METHEN ST

Y.M.C.A. ST

STAKE

STAKE

WOOD ST

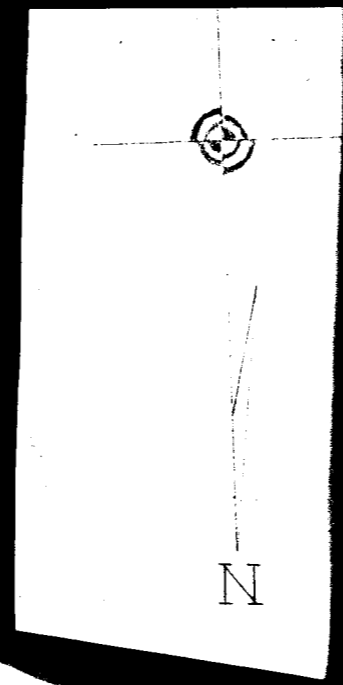

STAKE

N 13°-15' E 381'

STAKE

S 48°-30' E 400'

CREEK

STAKE

S 55°-48' E 327.4'

S 55°-44' W 57.5'

N 79°-45' W 620'