

Piedmont →


8276

APR 10 1948

P. & N. RY.

Right of Way →

S 27-52 W →

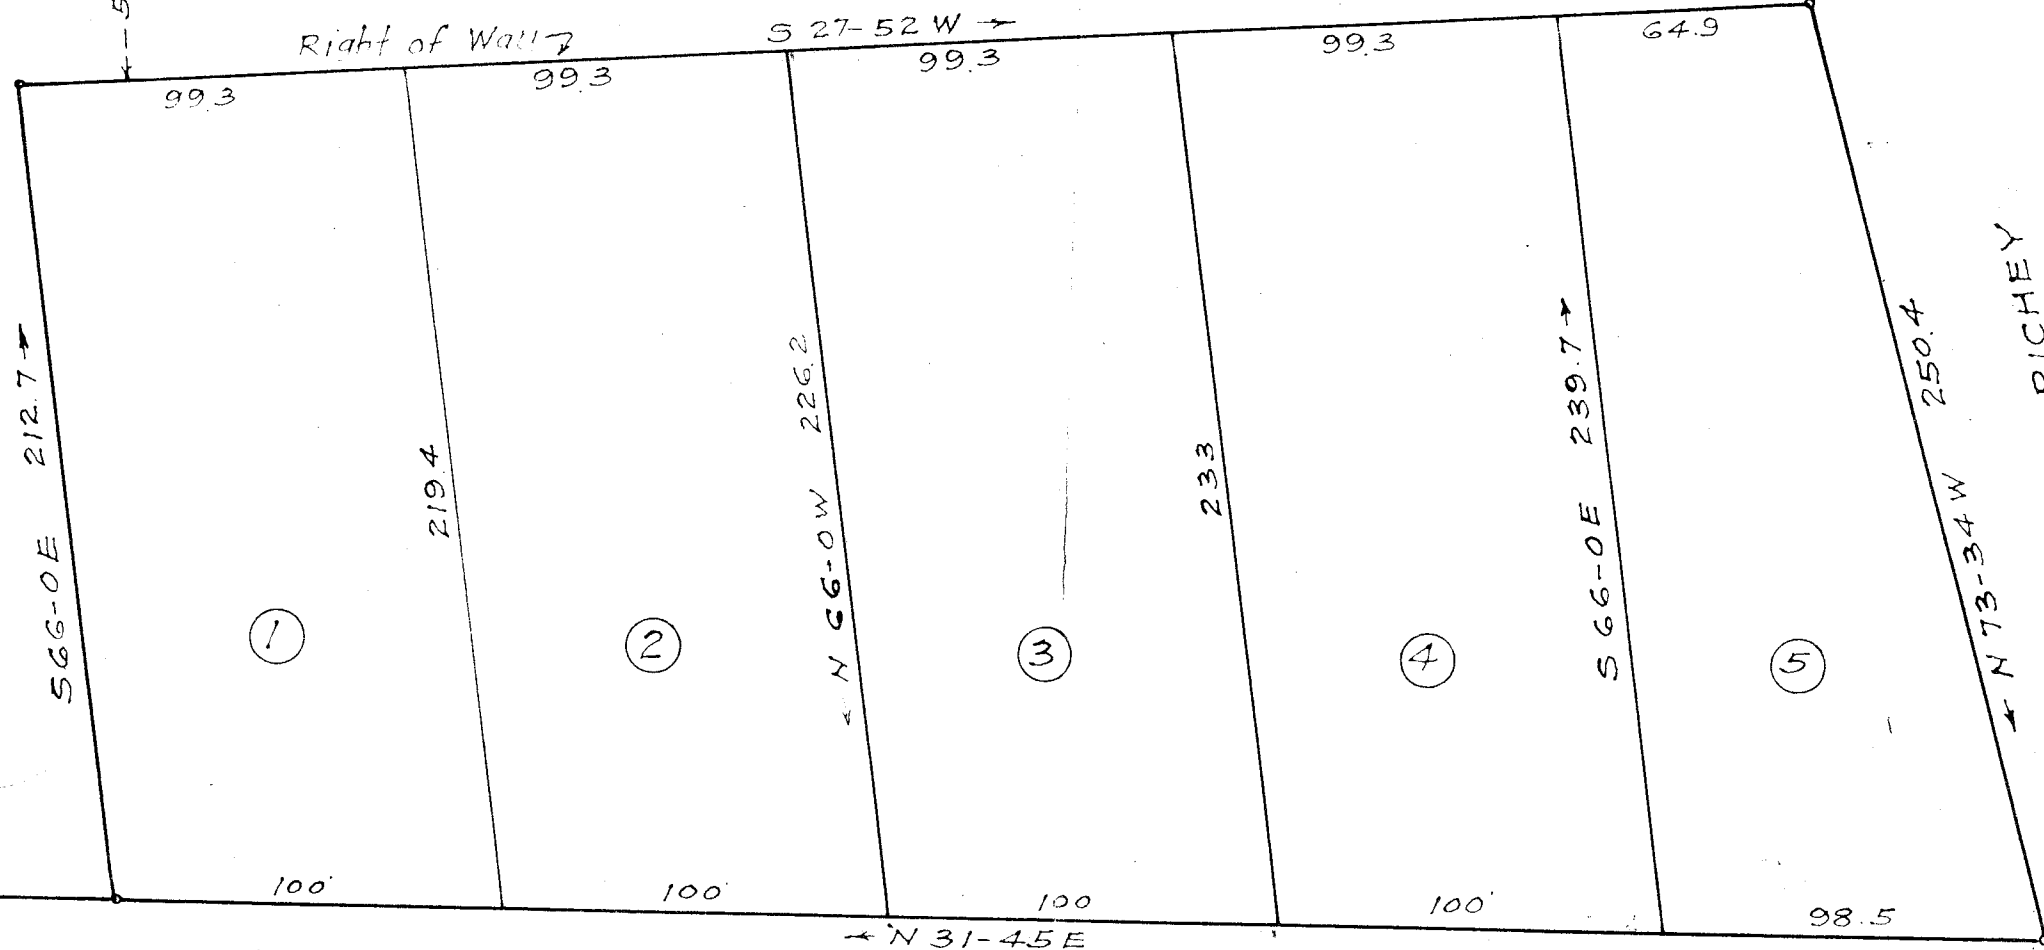

C. B. DALTON

S 66-0 E 212.7 →

①

219.4

②

N 66-0 W 226.2

③

233

④

S 66-0 E 239.7 →

⑤

250.4


RICHEY

JAS. E.

← Greenville

← N 31-45 E

U. S. HIGHWAY NO. 29

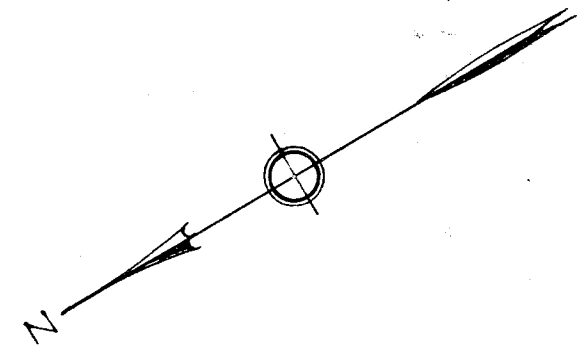

Iron Pins at all Corners

PROPERTY OF
 LUCIA DALTON NEWTON
 NEAR PIEDMONT.
 GREENVILLE CO. S.C.
 Scale 1" = 50' March 1941

DALTON & NEVES

Portion of Tract No. 5 in Will R-A. Dalton

Ollie Farnsworth
R.M.S.

APR 16 2 30 PM 1948

FILED
GREENVILLE CO. S.C.

F. Book 193.

8276 Filed This 16 day of April 1948.
 And Recorded in Vol. 2 Page 41 of ...
 Ollie Farnsworth
 Register of Deeds, Greenville Co., S.C.