



NEW BUNCOMBE ROAD  
PARKER ROAD

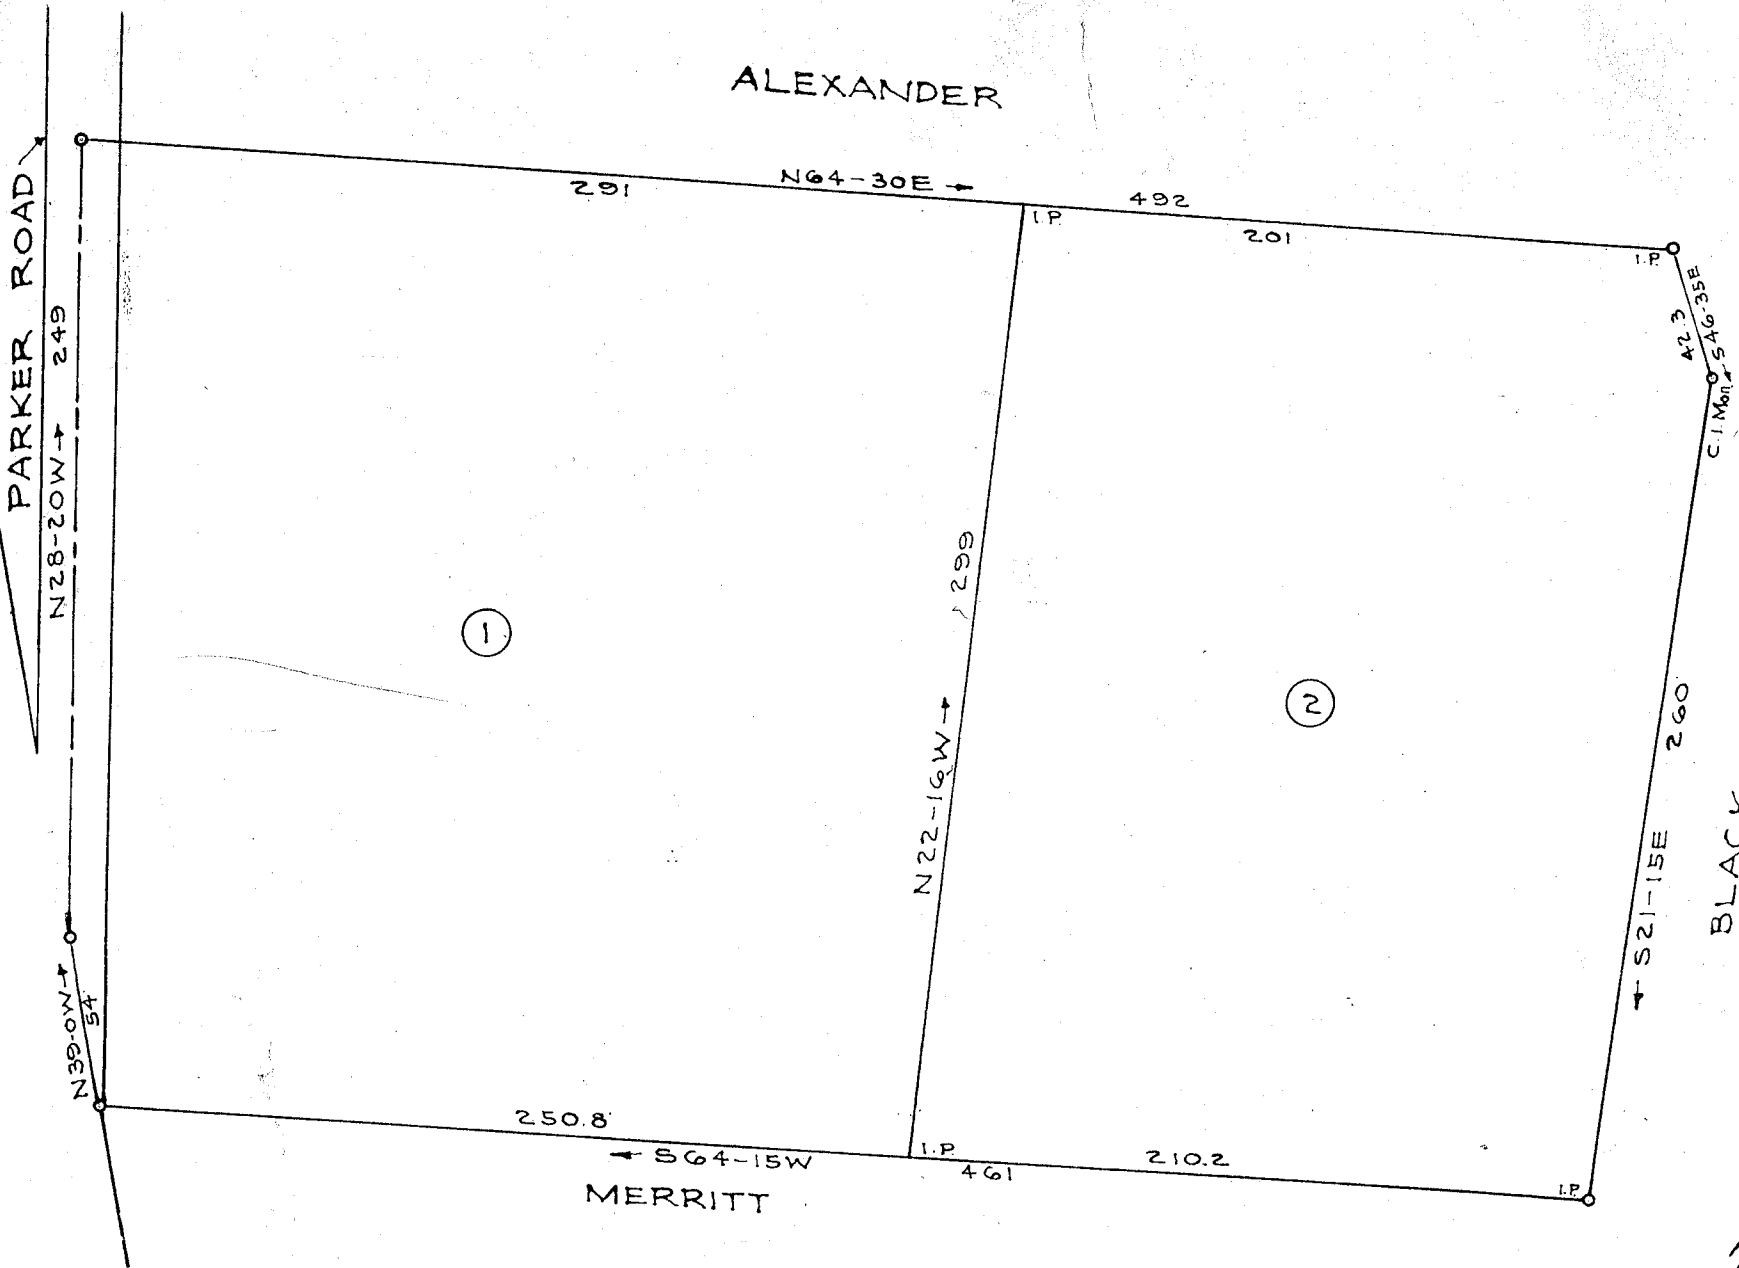

PROPERTY OF  
 A. R. CLARKSON  
 F. M. CLARKSON  
 NEAR GREENVILLE S. C.  
 Scale 1"=60' Sept 1949.

DALTON & NEVES

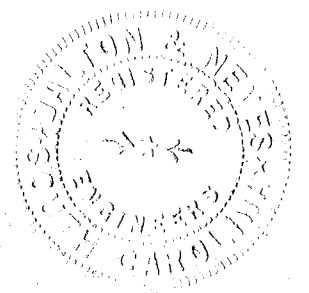

FILED  
 GREENVILLE CO. S. C.  
 SEP 20 10 12 AM 1949  
 ALLIE FARNSWORTH  
 R. M. C.  
 22266  
 SEP 20 1949

*Re-certified* This 20 day of *Sept* 1949  
 And Recorded in Vol. *V* Page *32* at 10:12 A.M.  
*Carrie Farnsworth*  
 Register of Deeds Greenville County, S. C.

500