
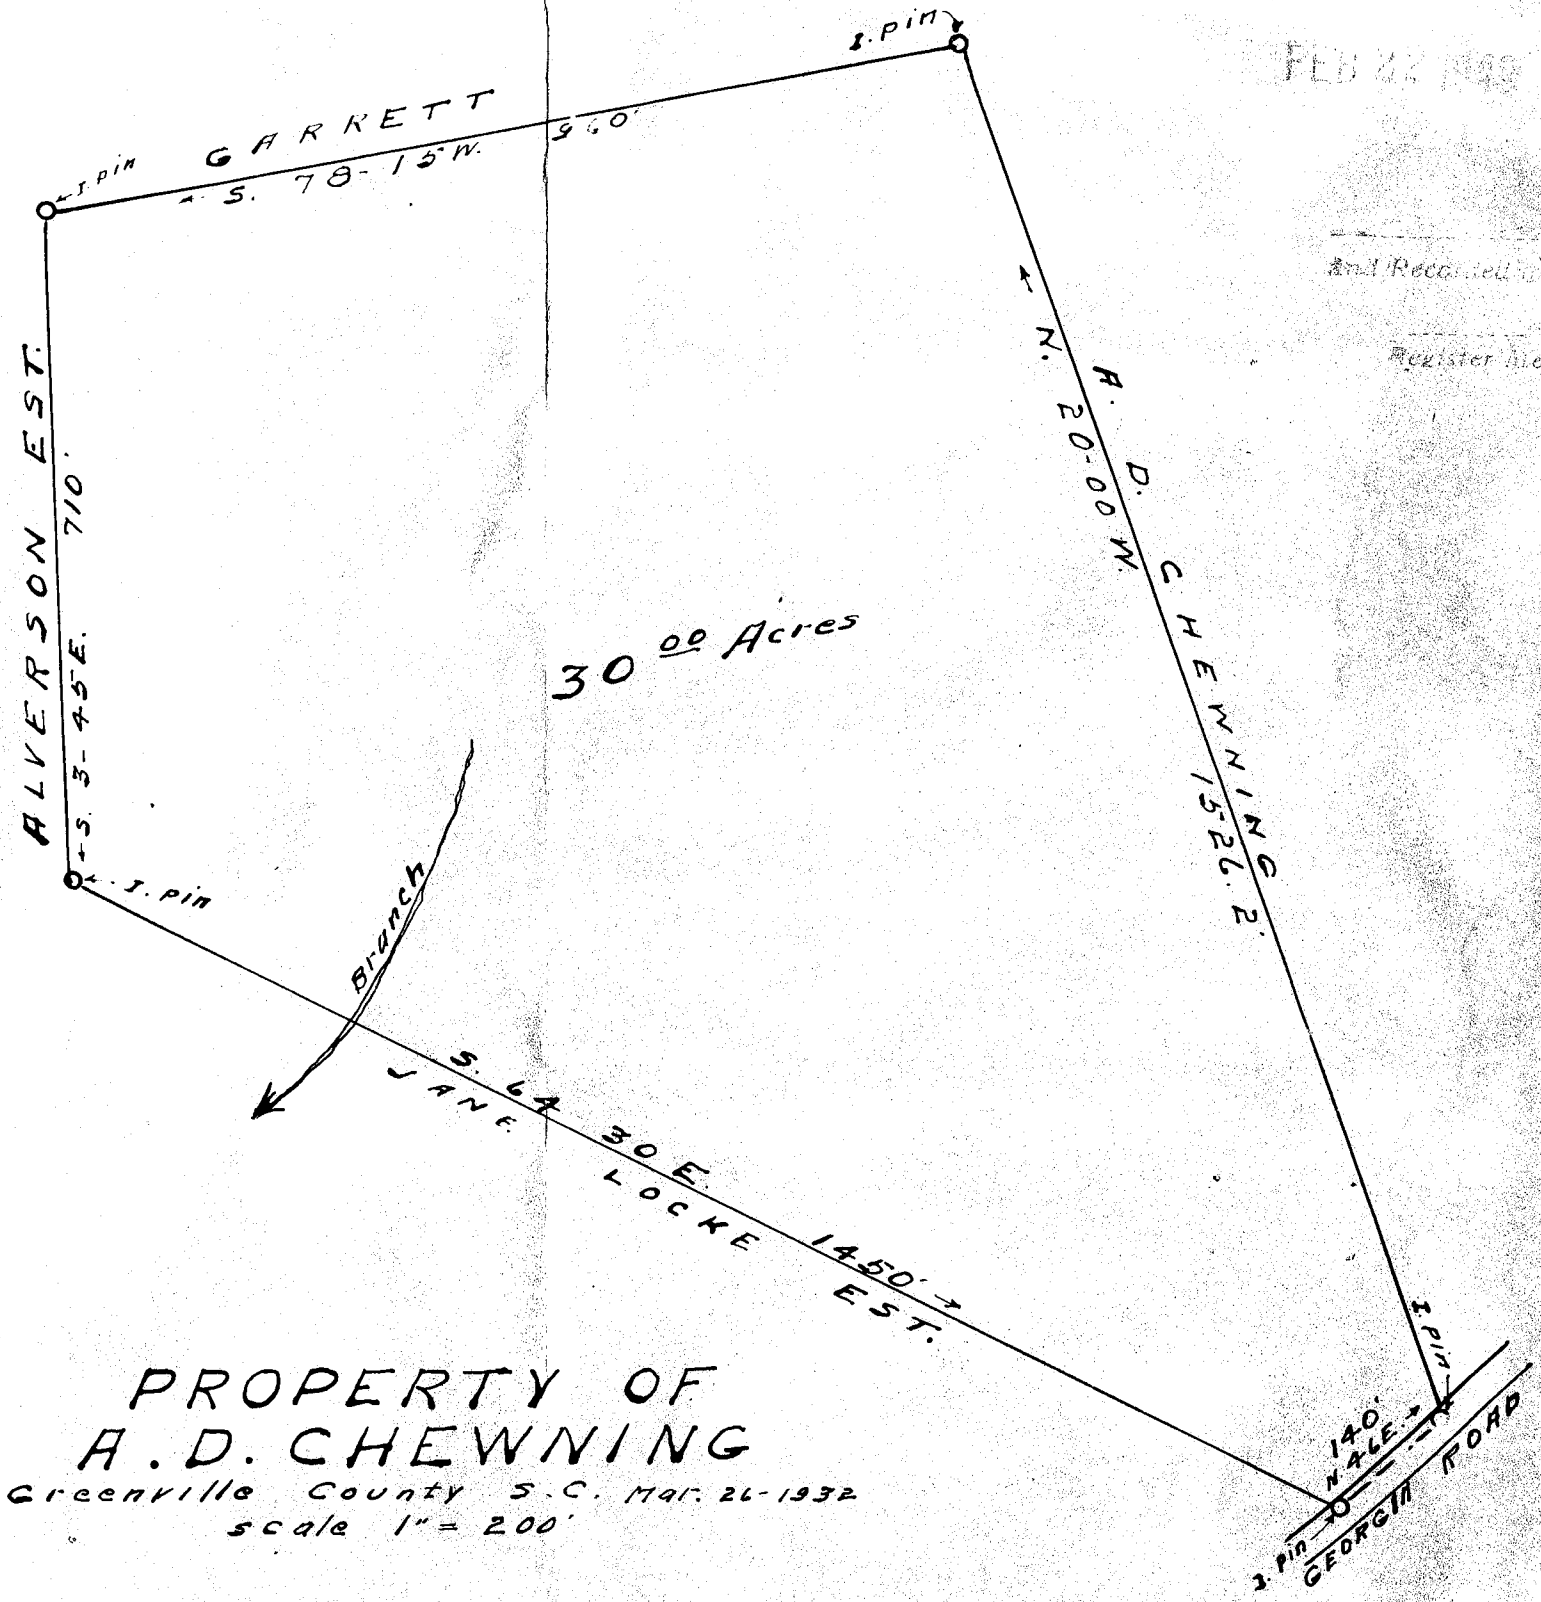


1973

FEB 22 1949

and Recorded in
Register Office

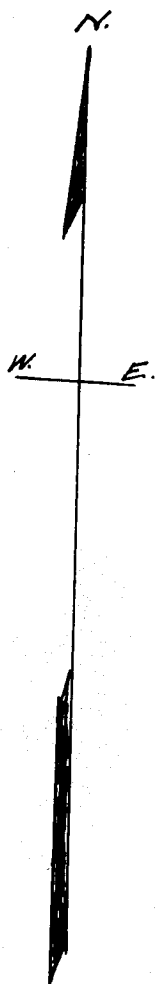

30⁰⁰ Acres

PROPERTY OF
A. D. CHEWNING
 Greenville County S. C. MAR. 26-1932
 scale 1" = 200'

W. J. Riddle - Surveyor.