


FILED
GREENVILLE CO. S. C.
AUG 29 10 47 AM 1949
OLLIE FARNSWORTH
R. M. C.

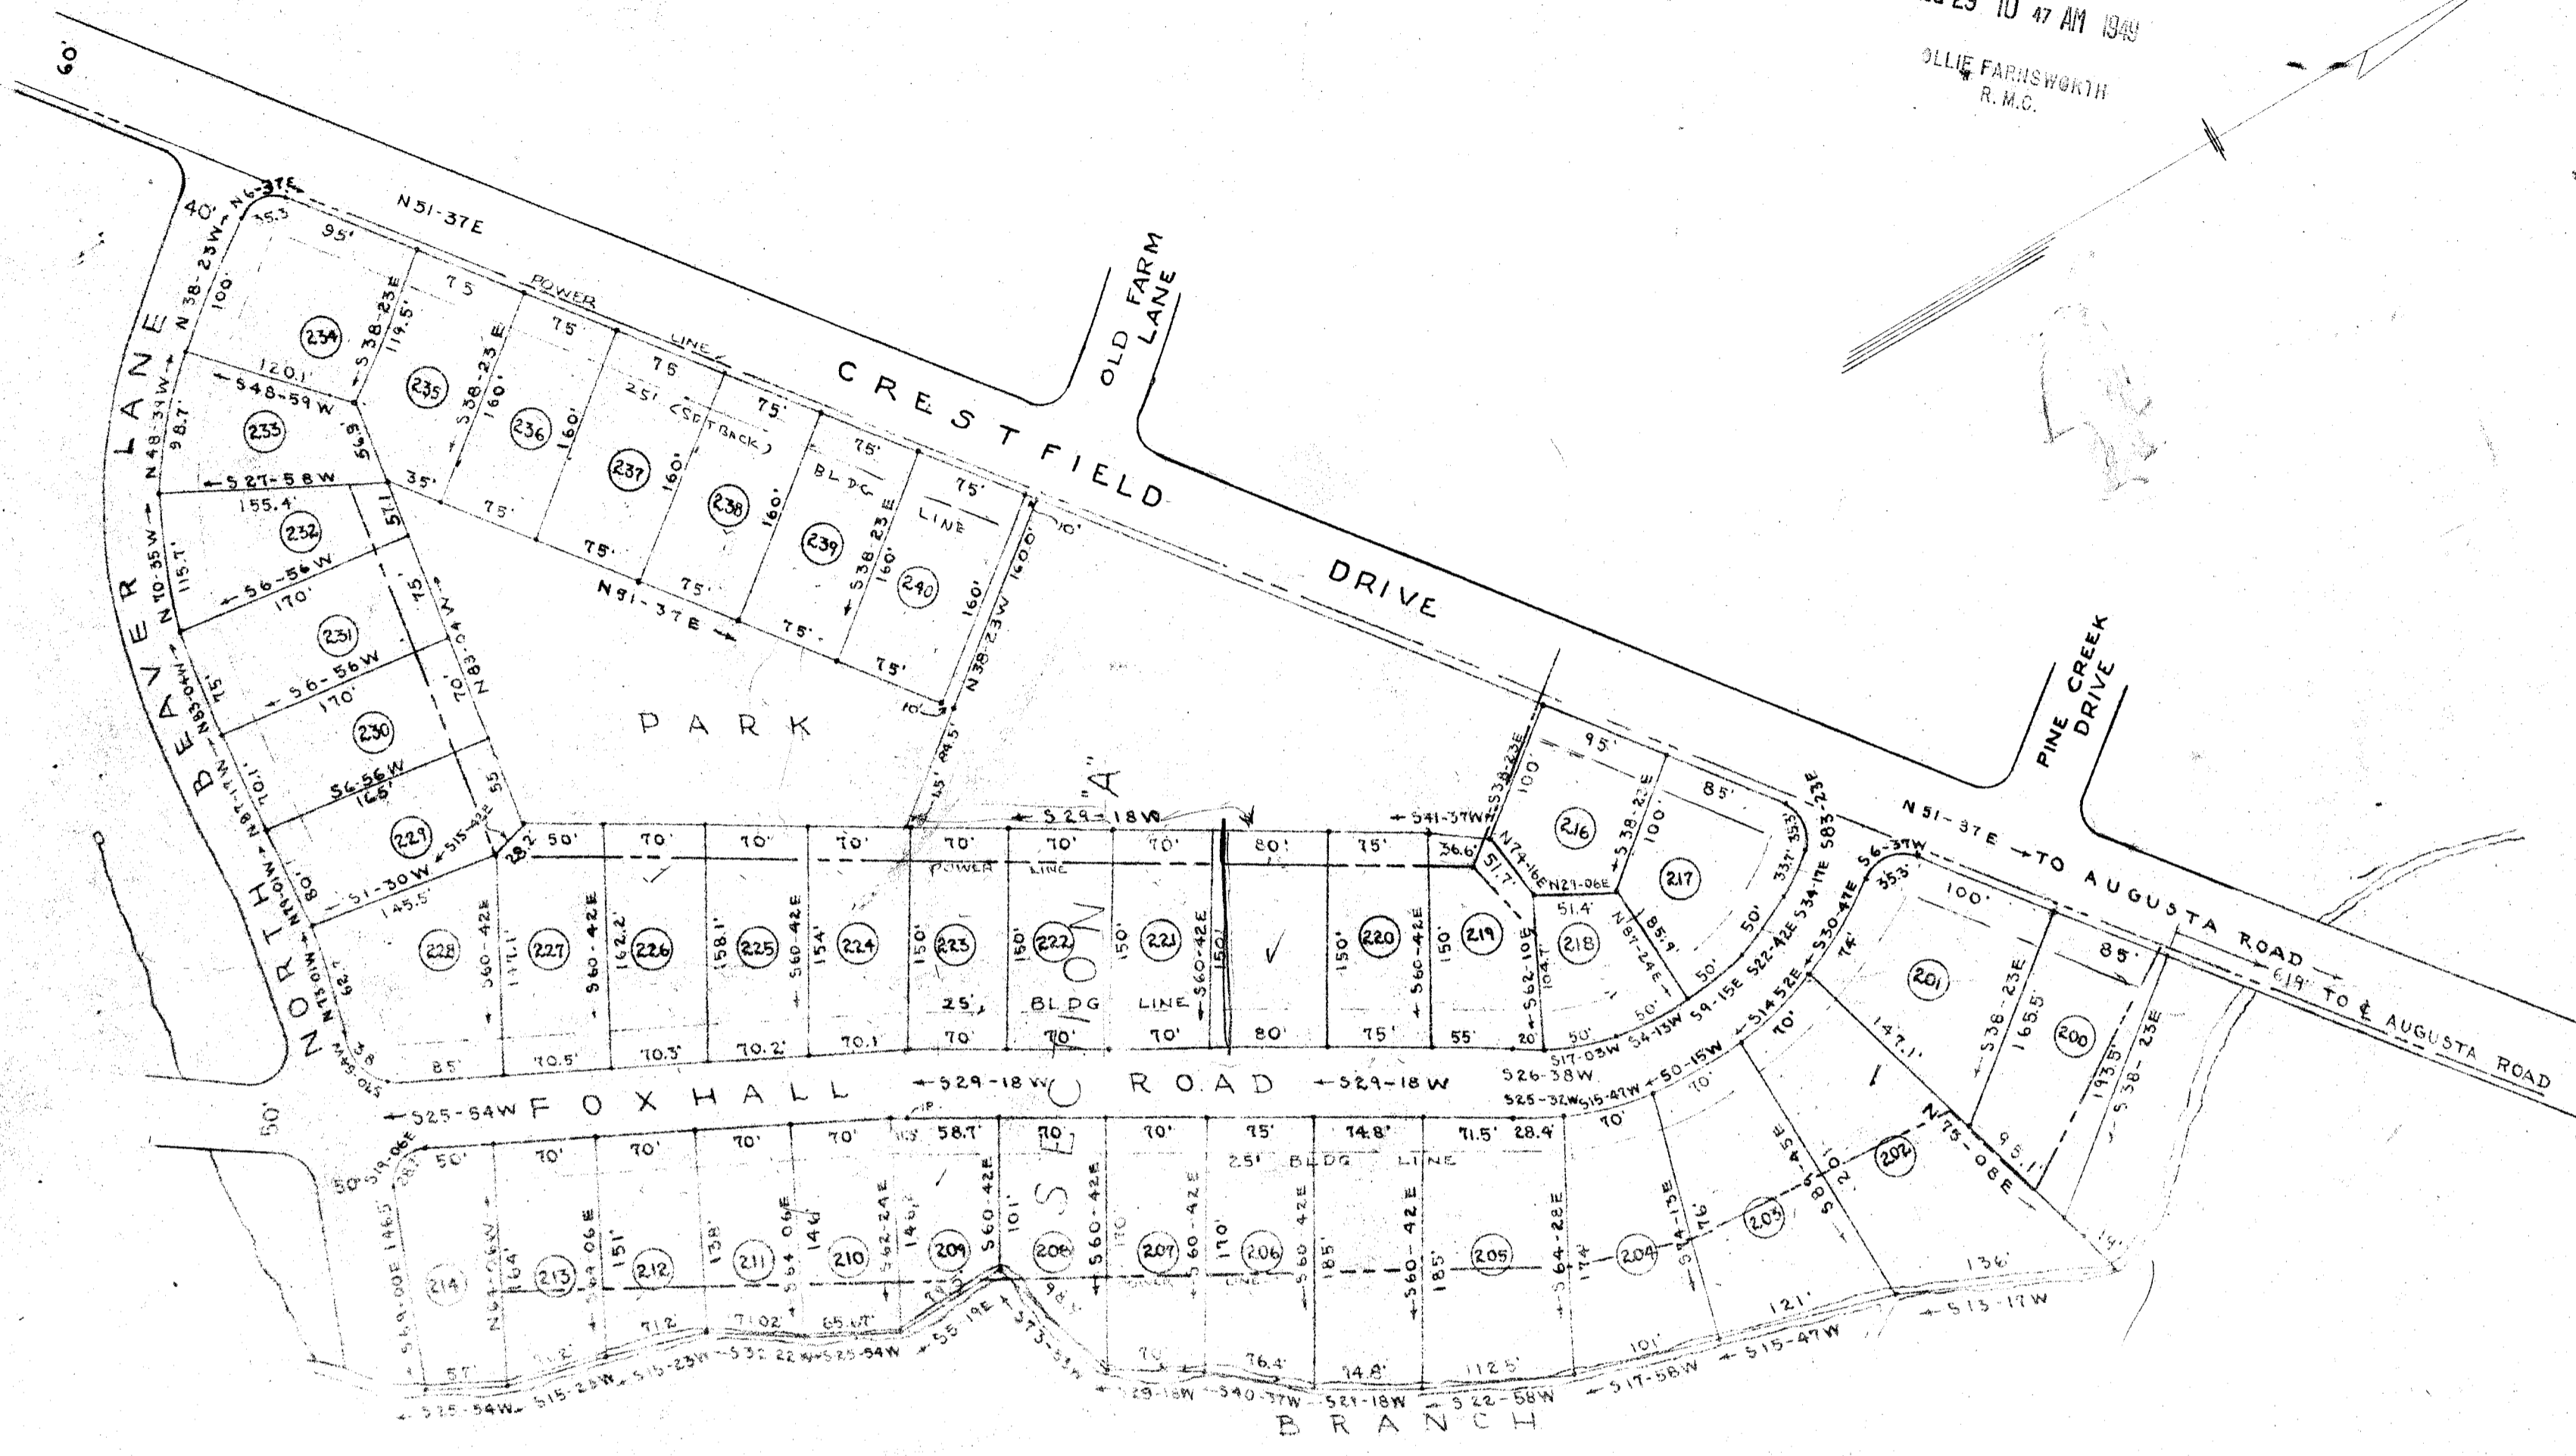

PLAT OF
SECTION "A"
WOODFIELDS
PROPERTY OF
WOODFIELDS, INC.
NEAR
GREENVILLE, S. C.

SCALE: 1 in = 100 ft. 29 AUG. 1949

AUG 29 1949

20325

PIEDMONT ENGINEERING SERVICE
GREENVILLE S. C.

ORIGINAL SURVEY BY T. M. WELBORN, L.S.
REVISED AND AMENDED BY PEG

#20325 Filed This 29 day of Aug 1949
and Recorded in Vol. W Page 75 at 10:47 M.
Ollie Farnsworth
Registrar Meane Conveyance Greenville County, S. C.