



FILED  
GREENVILLE, S.C.  
AUG 7 1 05 PM 1953  
OLIVE FARRINGTON  
R.M.S.

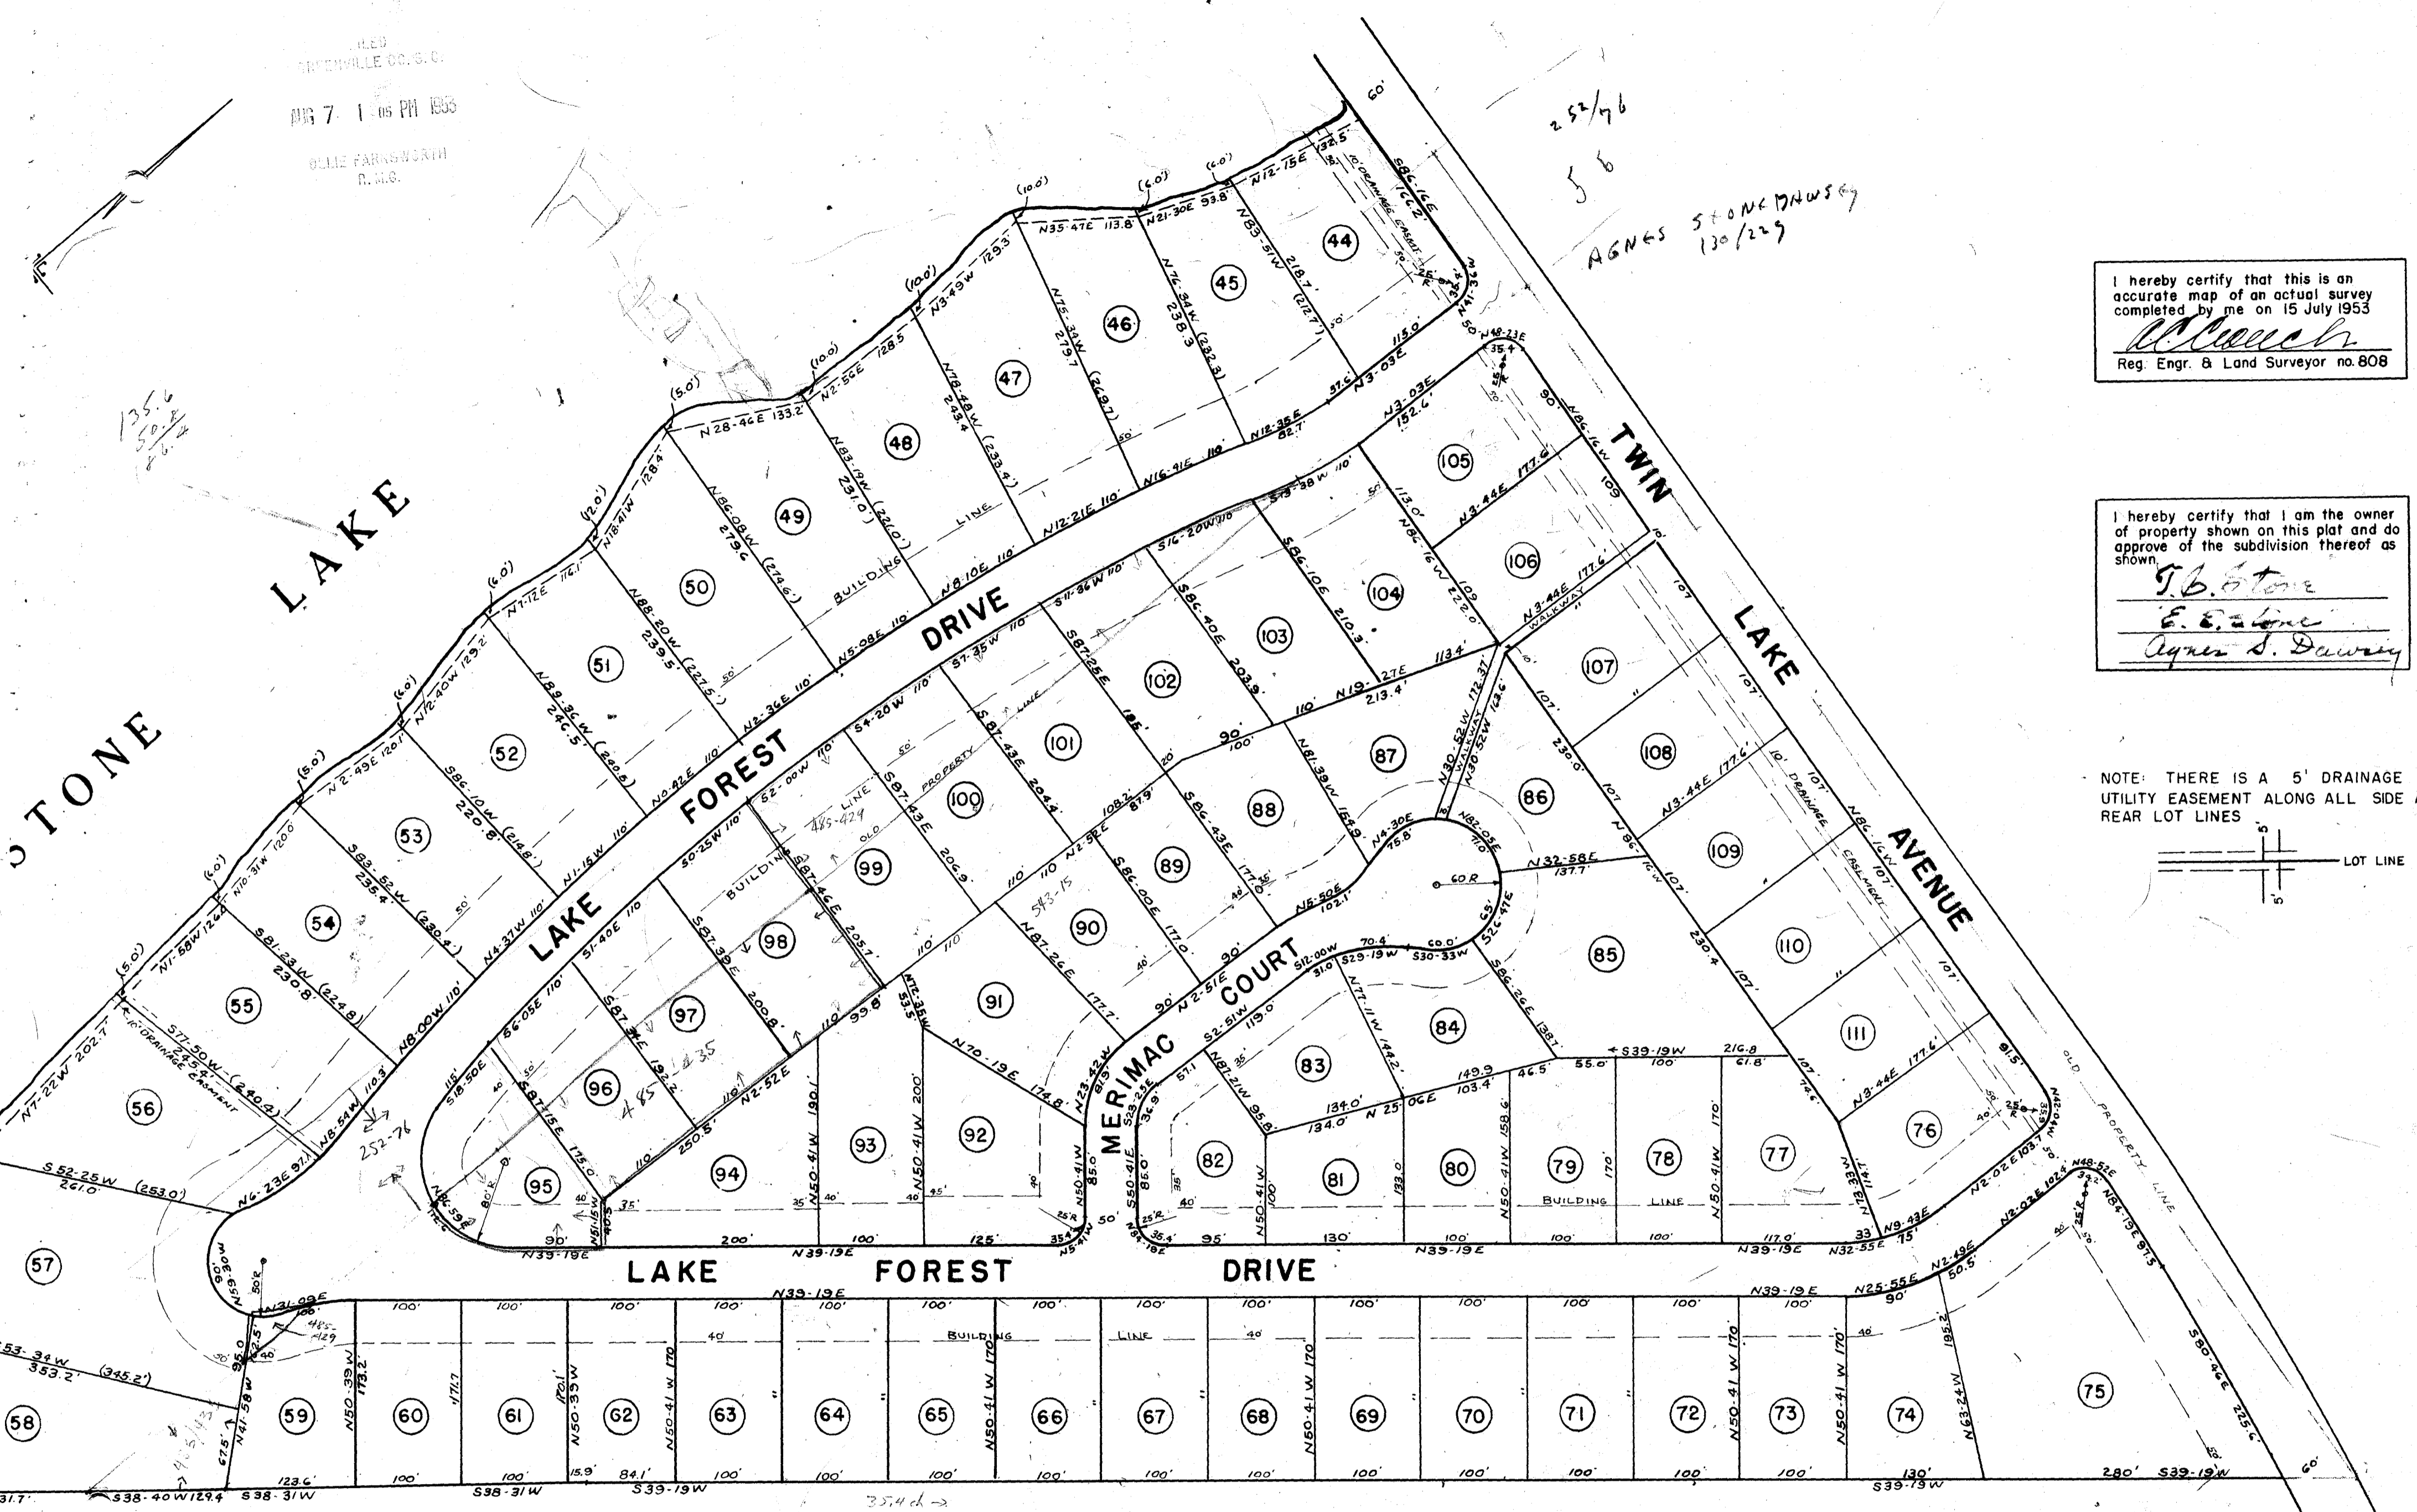

I hereby certify that this is an accurate map of an actual survey completed by me on 15 July 1953  
*W. C. Church*  
Reg. Engr. & Land Surveyor no. 808

I hereby certify that I am the owner of property shown on this plat and do approve of the subdivision thereof as shown.  
*J. B. Stone*  
*E. S. Stone*  
*Agnes S. Dawsey*

NOTE: THERE IS A 5' DRAINAGE AND UTILITY EASEMENT ALONG ALL SIDE AND REAR LOT LINES

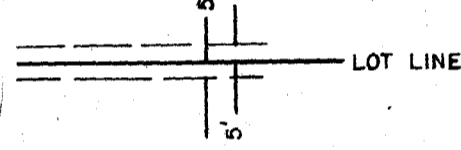

SECTION TWO 17632  
**STONE LAKE HEIGHTS**  
GREENVILLE, S.C.

SCALE: 1 in = 100 ft.

PIEDMONT ENGINEERING SERVICE  
GREENVILLE, S.C.

15 JULY 1953  
FINAL PLAN APPROVED  
GREENVILLE CITY PLANNING & ZONING COMMISSION  
DATE 7-15-53 BY *Charles M. Wood*  
SECRETARY OF COMMISSION

1590  
50.5  
102.4  
1842.9

AUG 7 - 1953

#17633 Filed This 7 day of Aug 1953  
And Recorded in Vol W 87

*Edna H. Conners*  
Register Meras Conveyance Greenville County, S. C.

DELLWOOD DRIVE

