


22802

SEP 18 1950

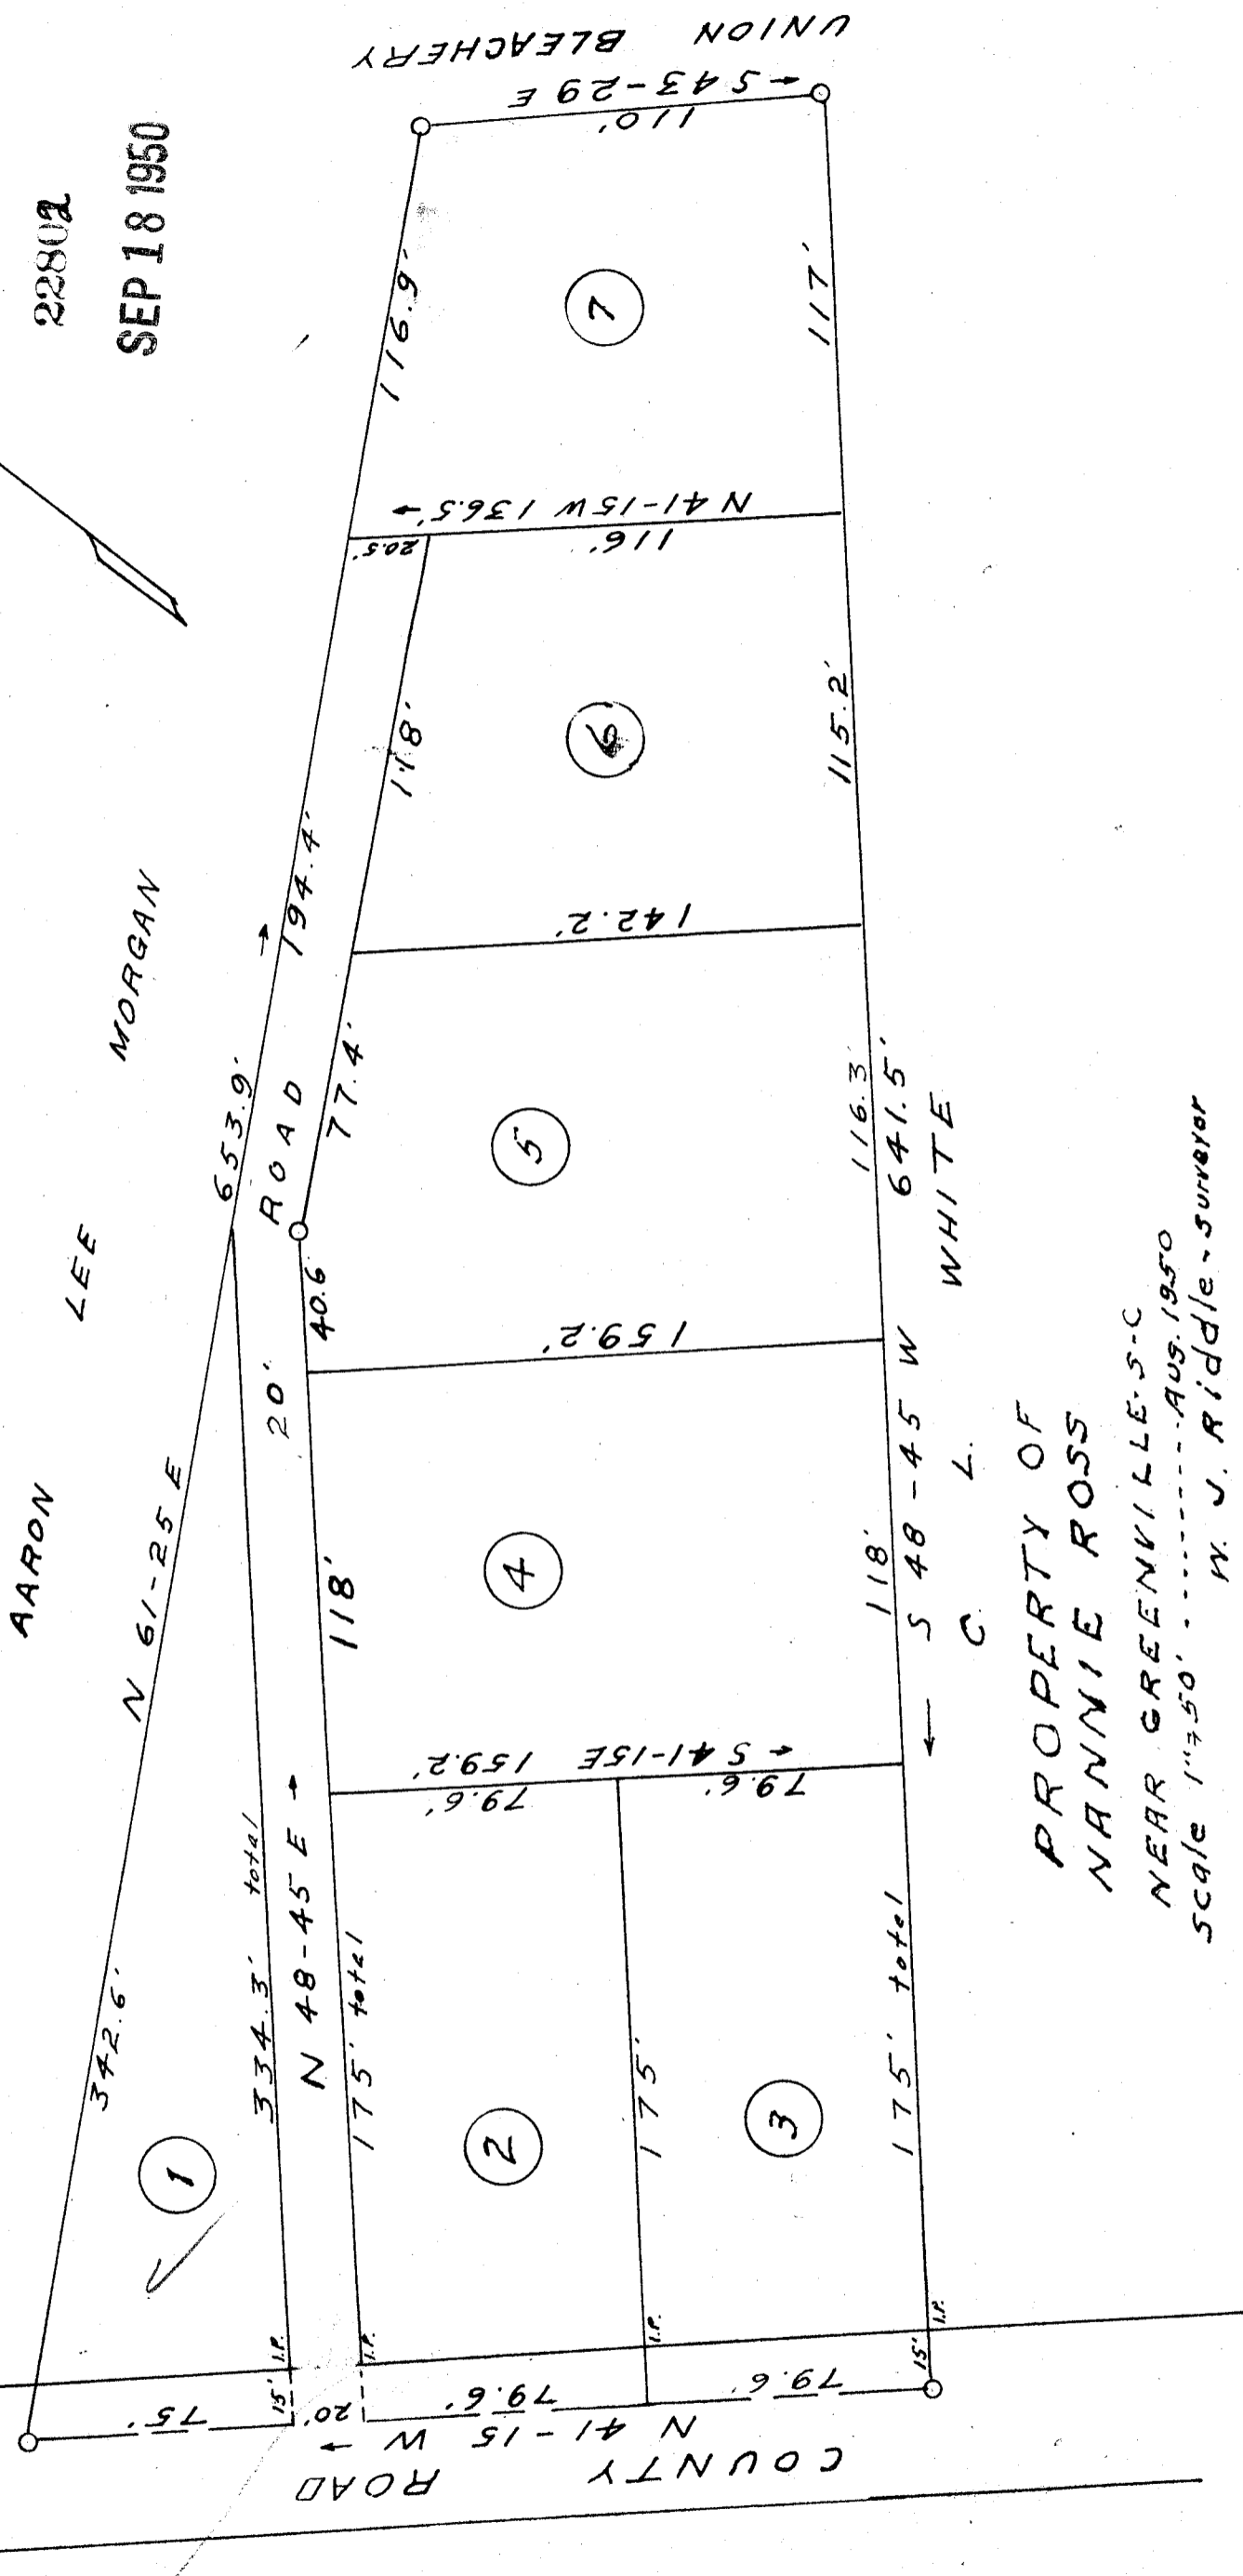

PROPERTY OF
ANNIE ROSS
NEAR GREENVILLE, S.C.
AUG. 19, 1950
W. J. Riddle - Surveyor
Scale 1"=50'

#22802 Paid this 18 day of Sept. 1950
and recorded in Book 2 Page 50.
G. L. Sommers
Register Public Commission Greenville County, S.C.