



FILED
GREENVILLE CO. S. C.

MAY 26 10 27 AM 1950

OLLIE FARNSWORTH

R.M.C.
ST.

#12966 and this 26 day of May 1950
And Recorded in Vol. 7
1949 at 10:37 AM
C. A. D.
B. M. O. S. D. M.
Register Messrs Commercial Greenville County, S. C.

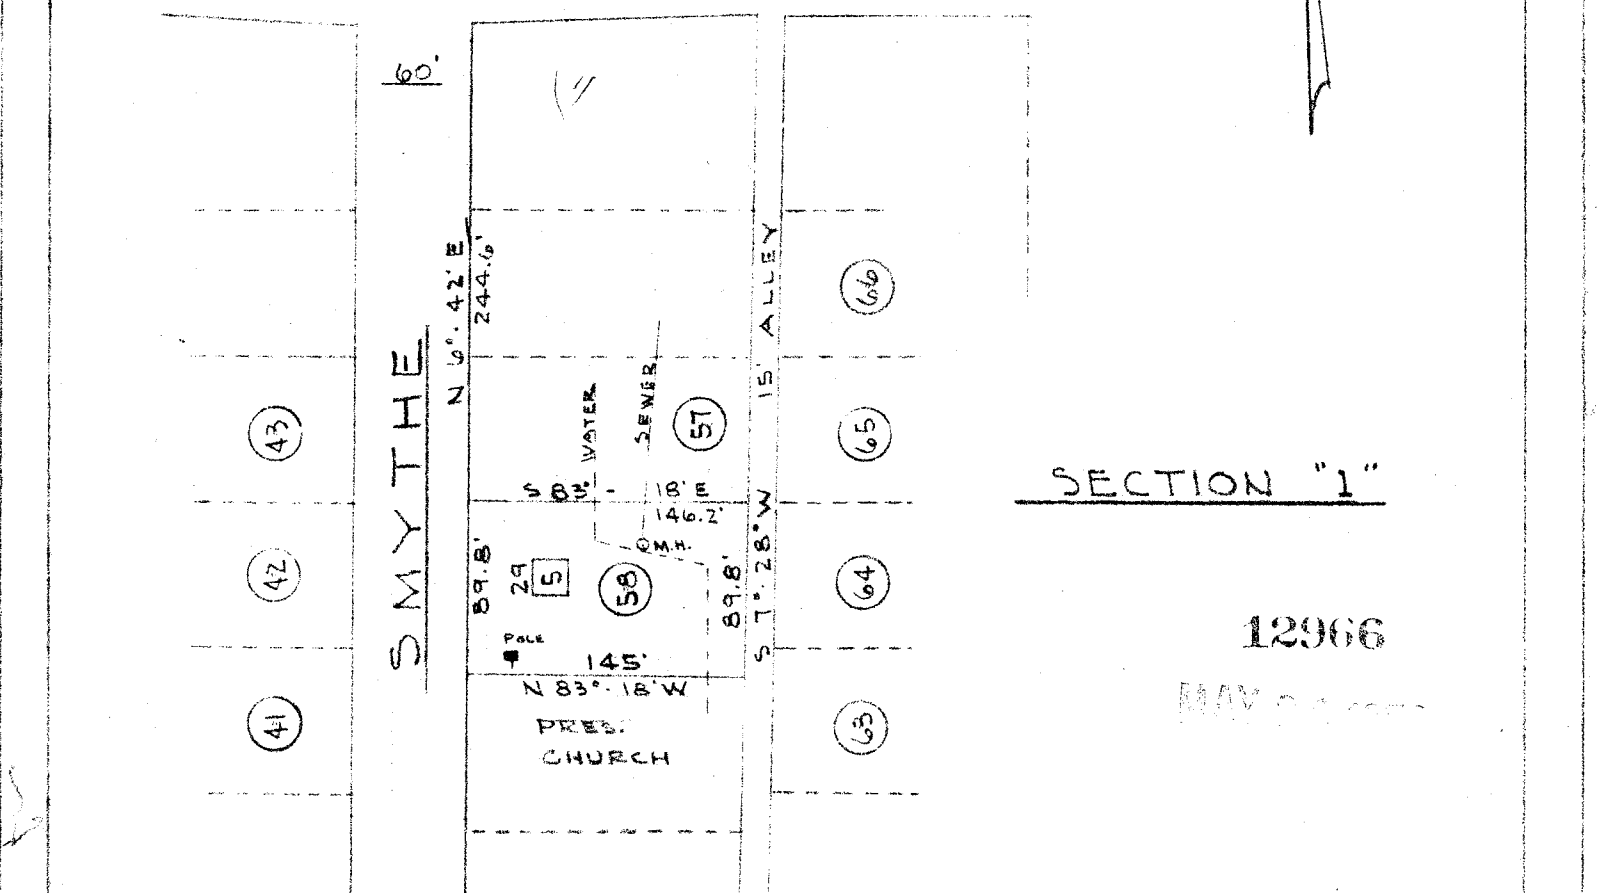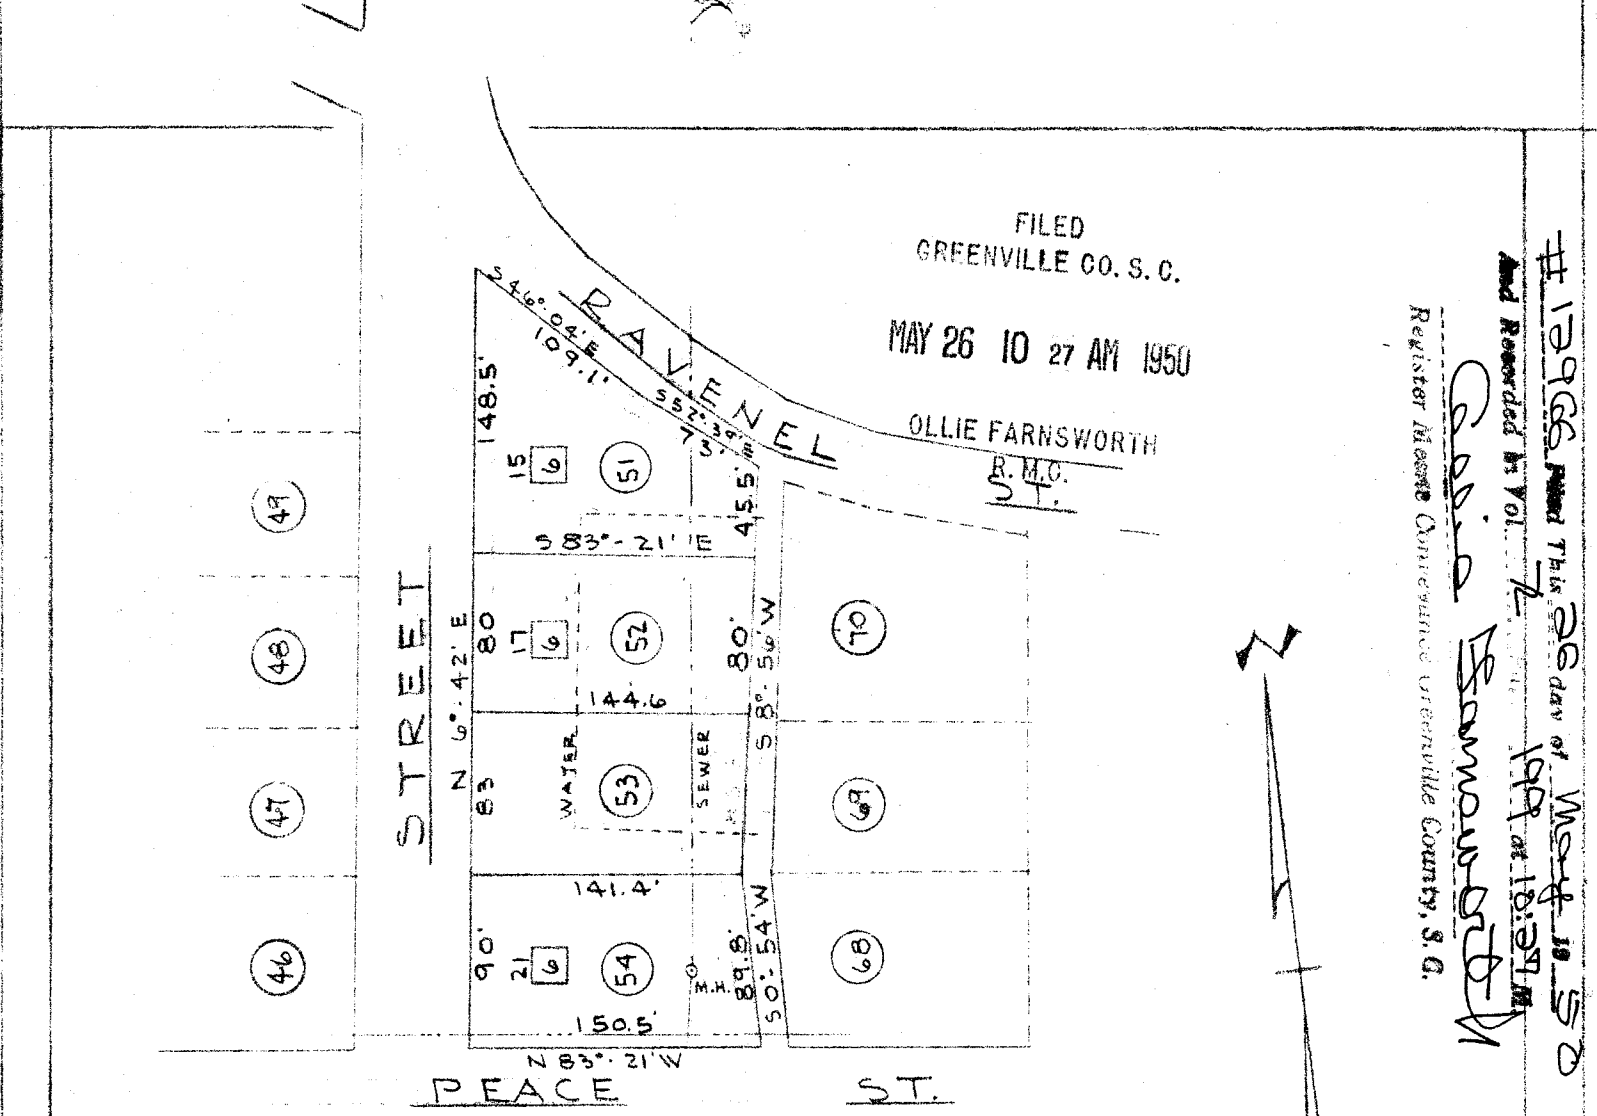

SECTION "1"

12966

MAY 26 1950

— ADDITION TO —
A SUBDIVISION FOR
VICTOR-MONAGHAN MILLS
GREENVILLE S. C.

PICKELL & PICKELL, ENGINEERS
GREENVILLE — S. C.

SCALE: 1"=100'

DATE: MAY 17, 1950

GENERAL SUBDIVISION MAP DATED: DEC. 20, 1948

199