
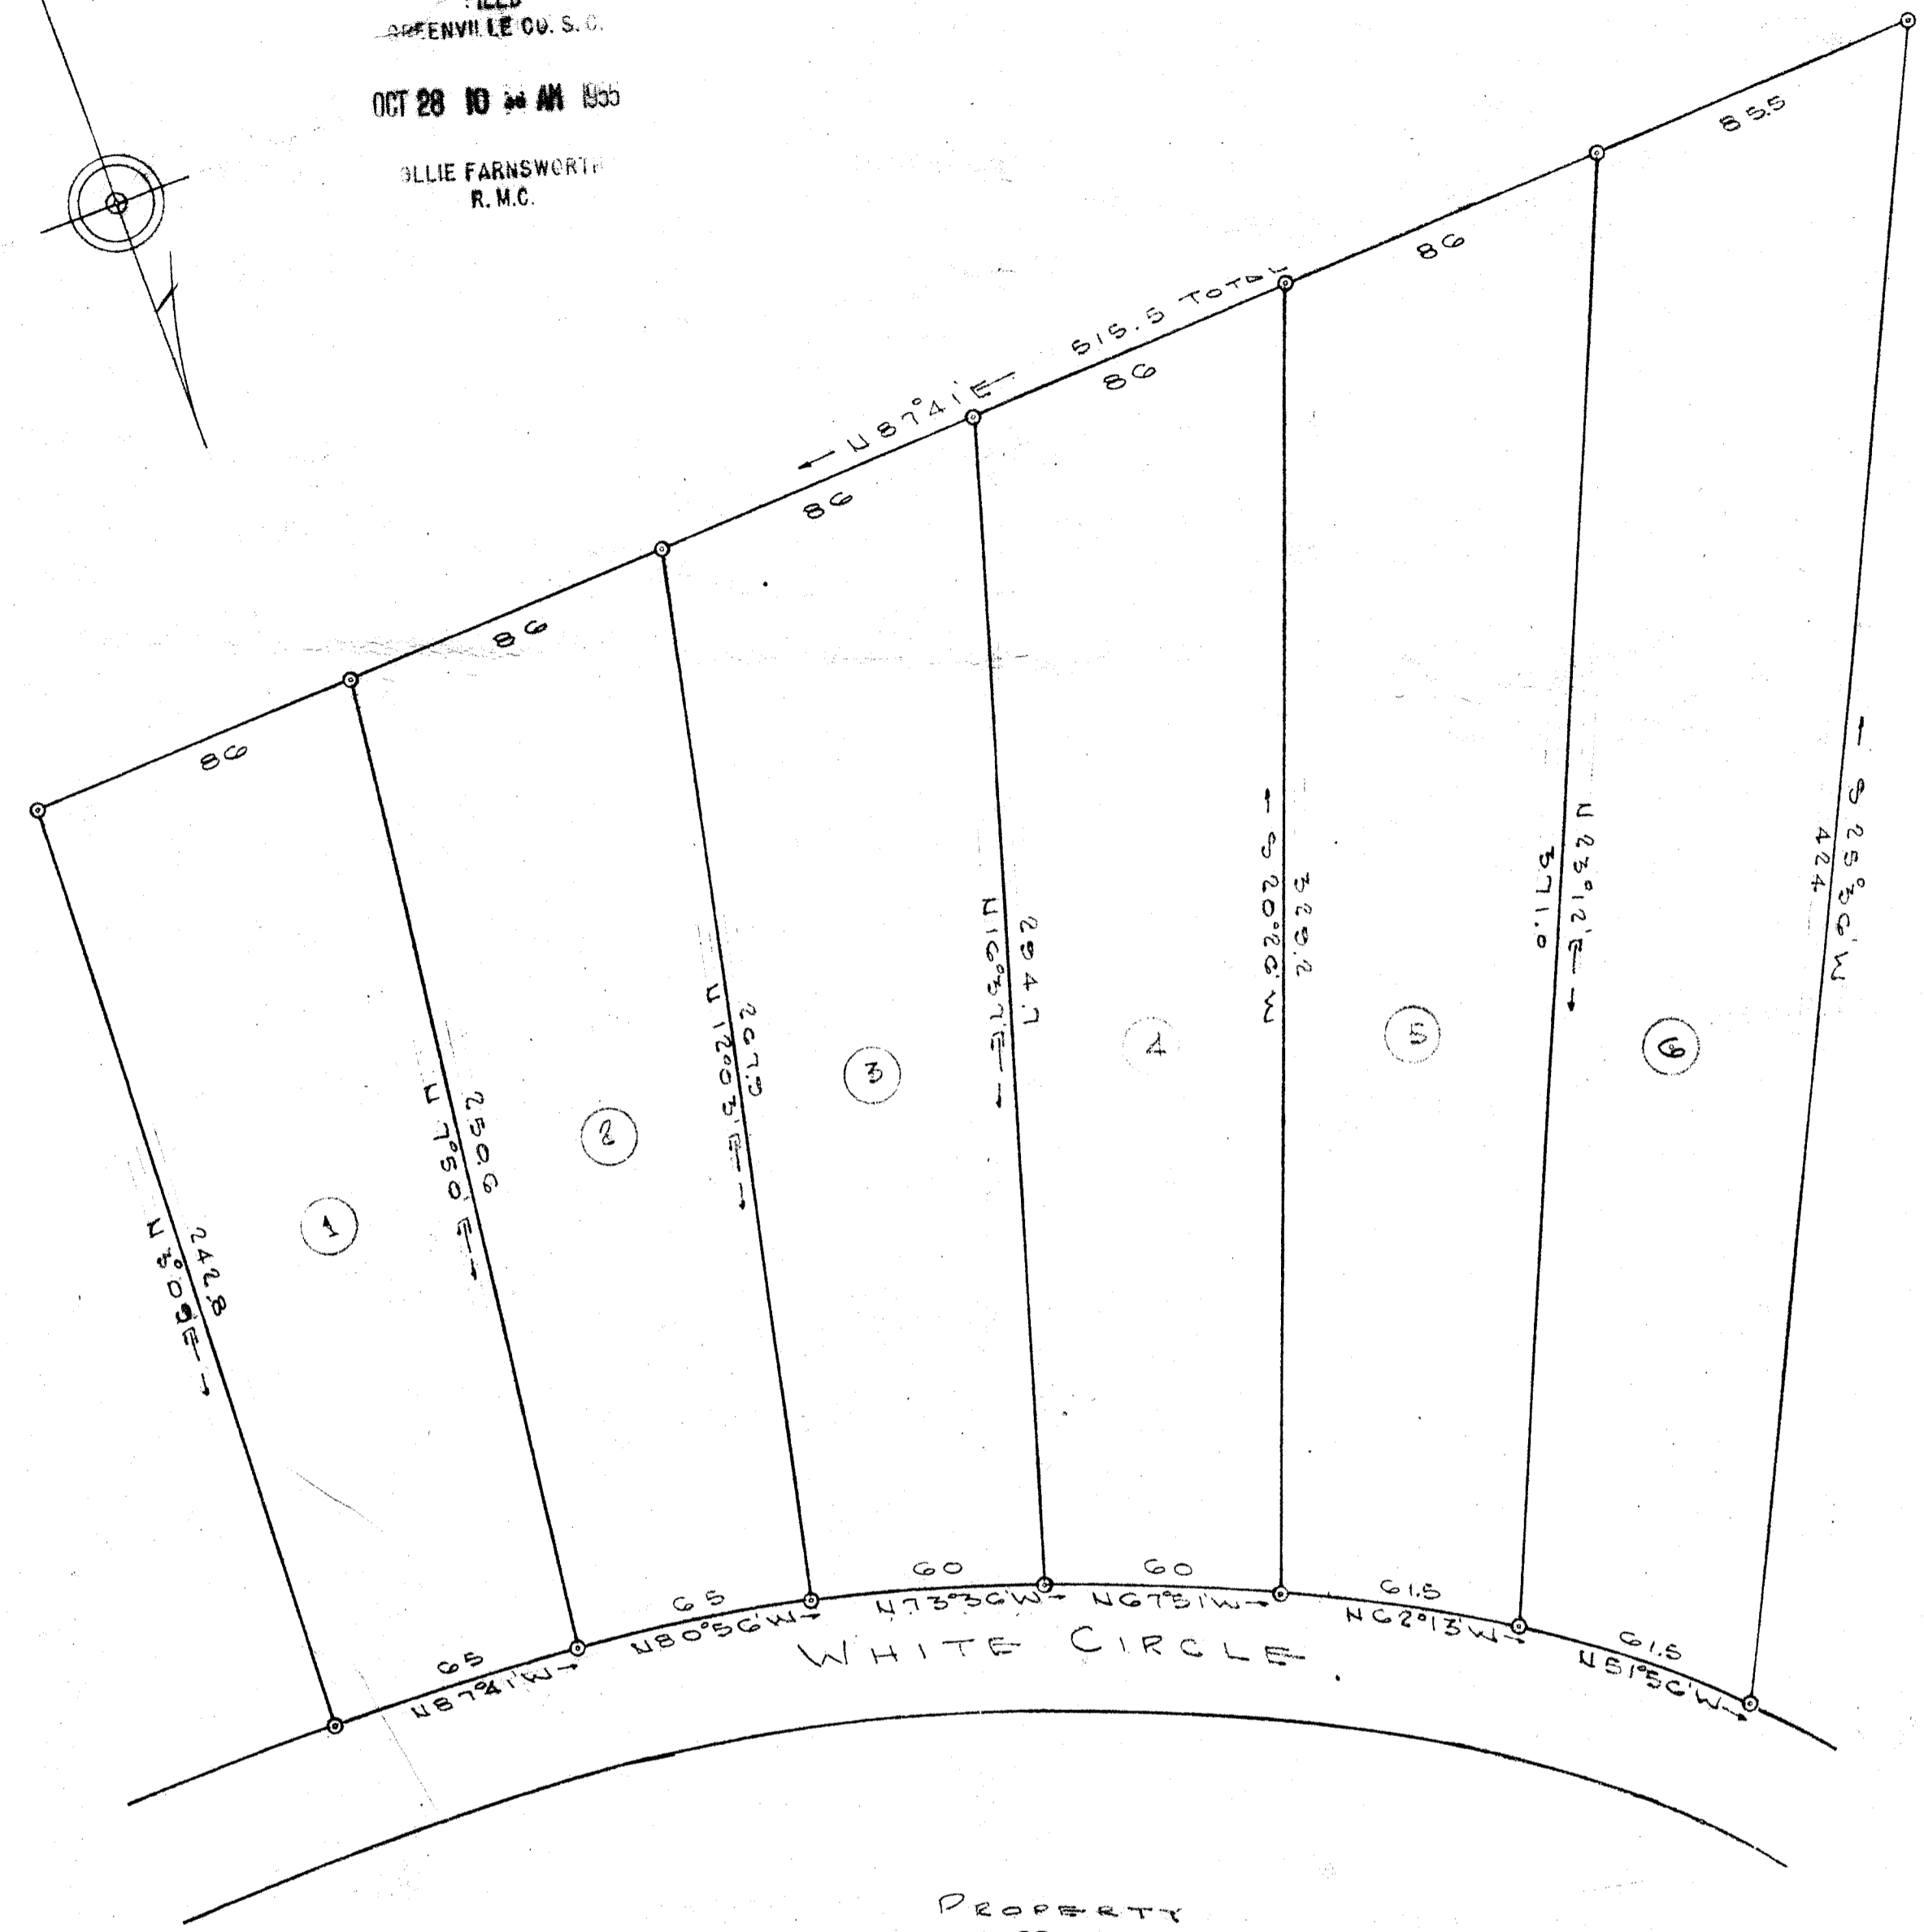


FILED
GREENVILLE CO. S.C.
OCT 28 10 34 AM 1955
BILLIE FARNSWORTH
R.M.C.

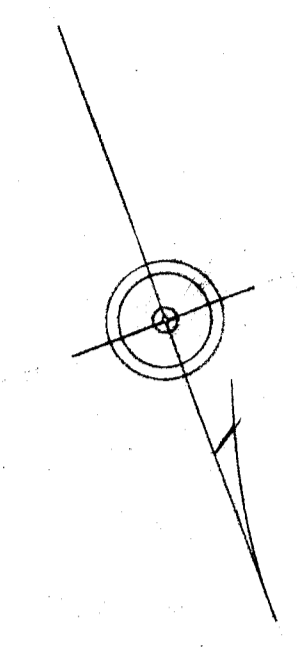

PROPERTY
OF
N. J. CAMP
~~W. J. CAMP~~
GREENVILLE, S.C.

NOTE: FOR ORIGINAL BOUNDARY SURVEY
C. H. MILLARD, ENGINEER, SEE BOOK OF DEEDS
221, PAGE 246

NOTE: IRON PIPES AT ALL CORNERS

Part 4

4-10

OCT 28 1955

28077

C. C. JONES & ASSOCIATES
ENGINEERS
GREENVILLE, S.C.

28077 Filed This 28 day of OCT 1955
And Recorded in Vol. 10 of
Billie Farnsworth
Register Means Commence Greenville County, S.C.