


SERIAL NUMBER
35368
INDEX NUMBER
82494


ASSISTANCE - 1 Pump; answers 1st Alarm.

COLOR KEY
 Two or more of the above classes combined in a single building.

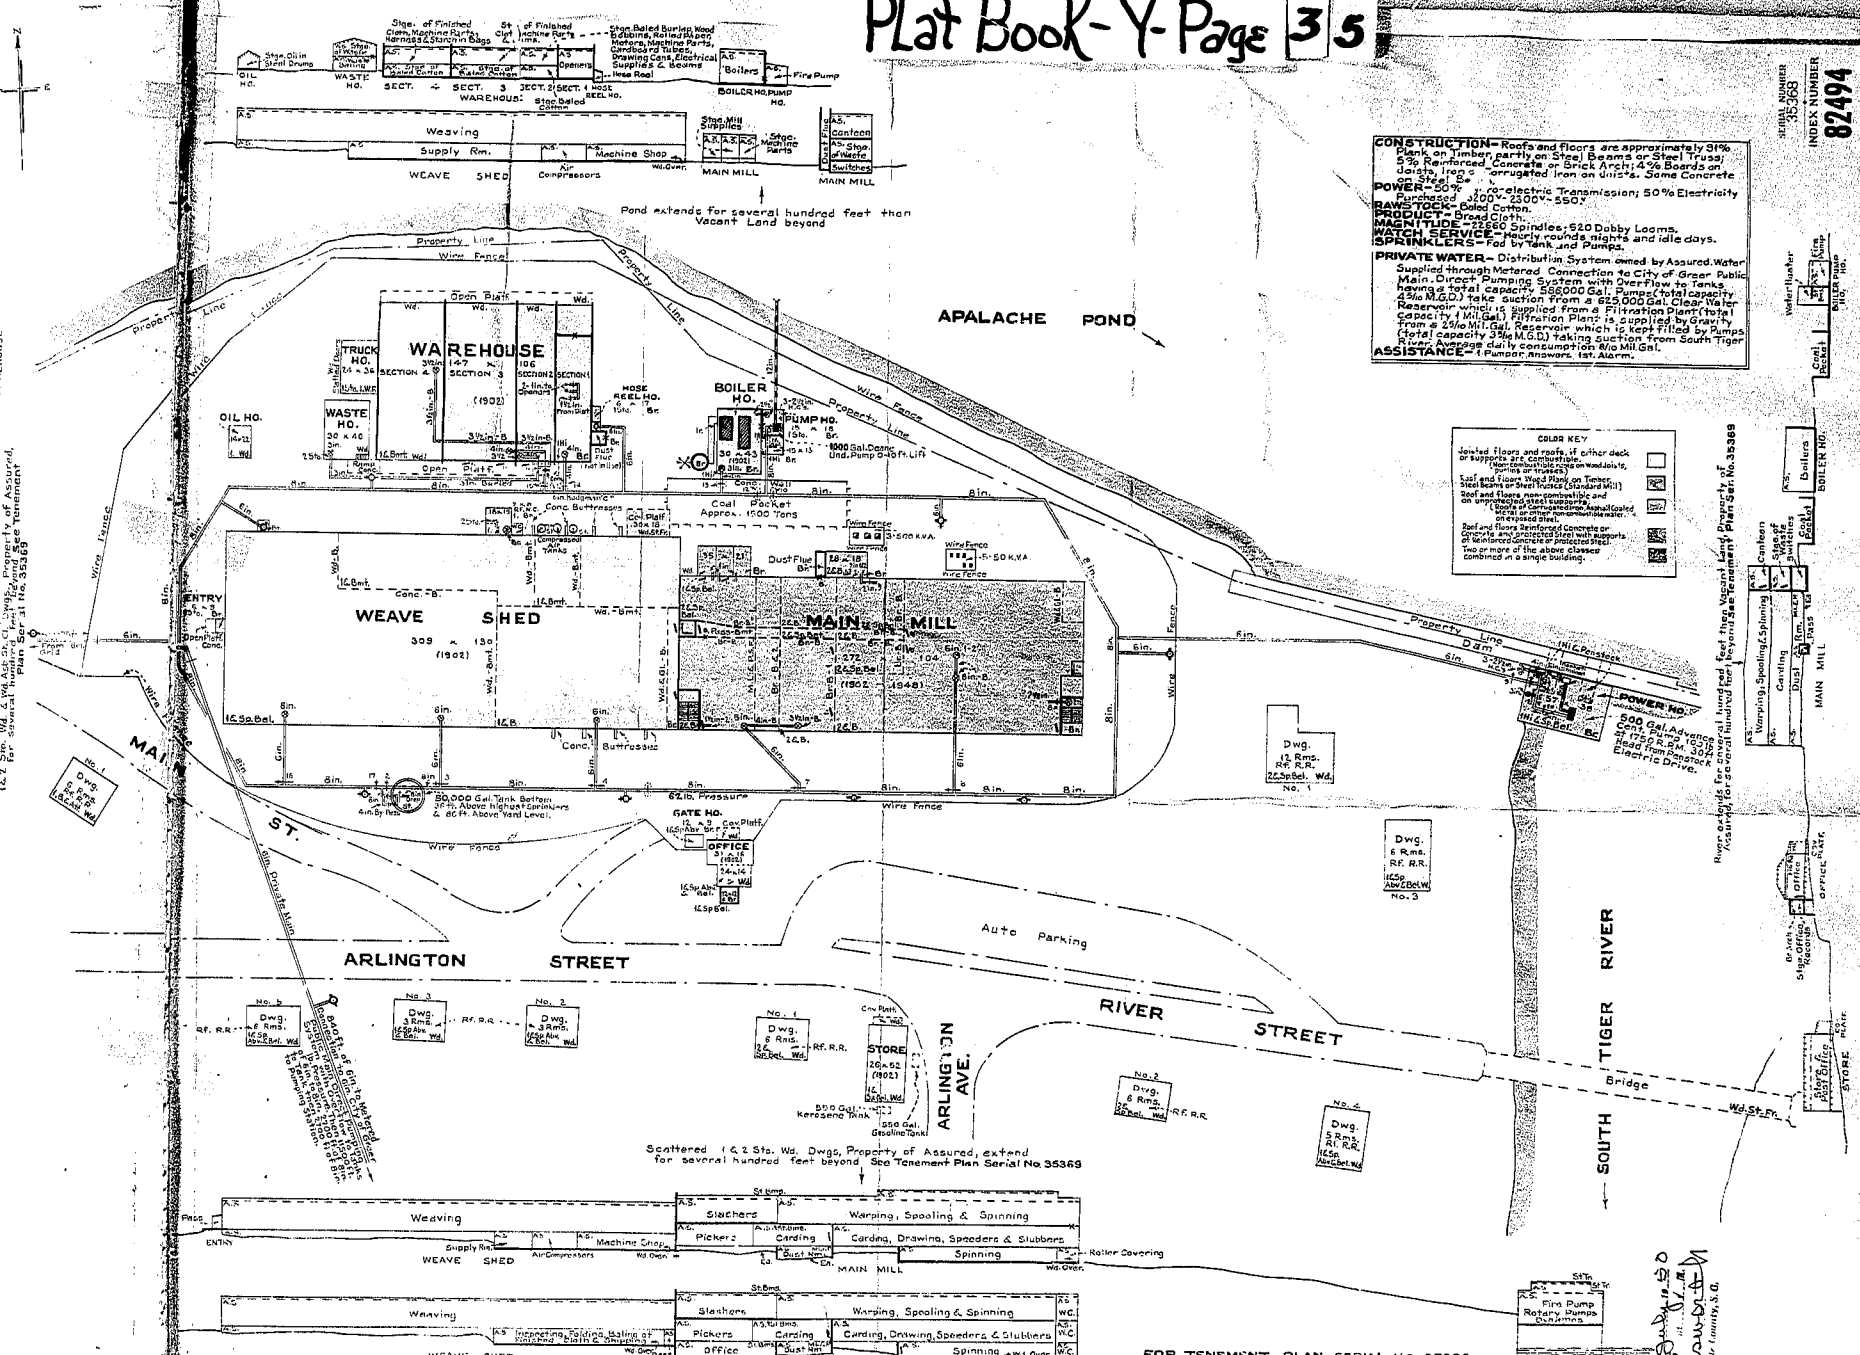

14.2 Sta. Wd. 2. Wd. 4. 

VICTOR MONAGHAN COMPANY
 DIVISION OF J. P. STEVENS & CO., INC.
 "APALACHE PLANT"
 Arlington, S. C.

Surveyed November 17, 1948
 Surveyed by L.W. Saunders
 Additional Data from W.A. Rhinehardt 6-27-49

Scale 1" = 50 ft.
 0 50 100




INDEX NUMBER
82494

#18105
 and returned to the
 level of
 05/11/50
 Victor Monaghan Company (Incorporated), S.C.