



NOV 19 1951

FILED
GREENVILLE CO. S. C.

26586

NOV 19 11 35 AM 1951

OLLIE FARNSWORTH
R. M. C.

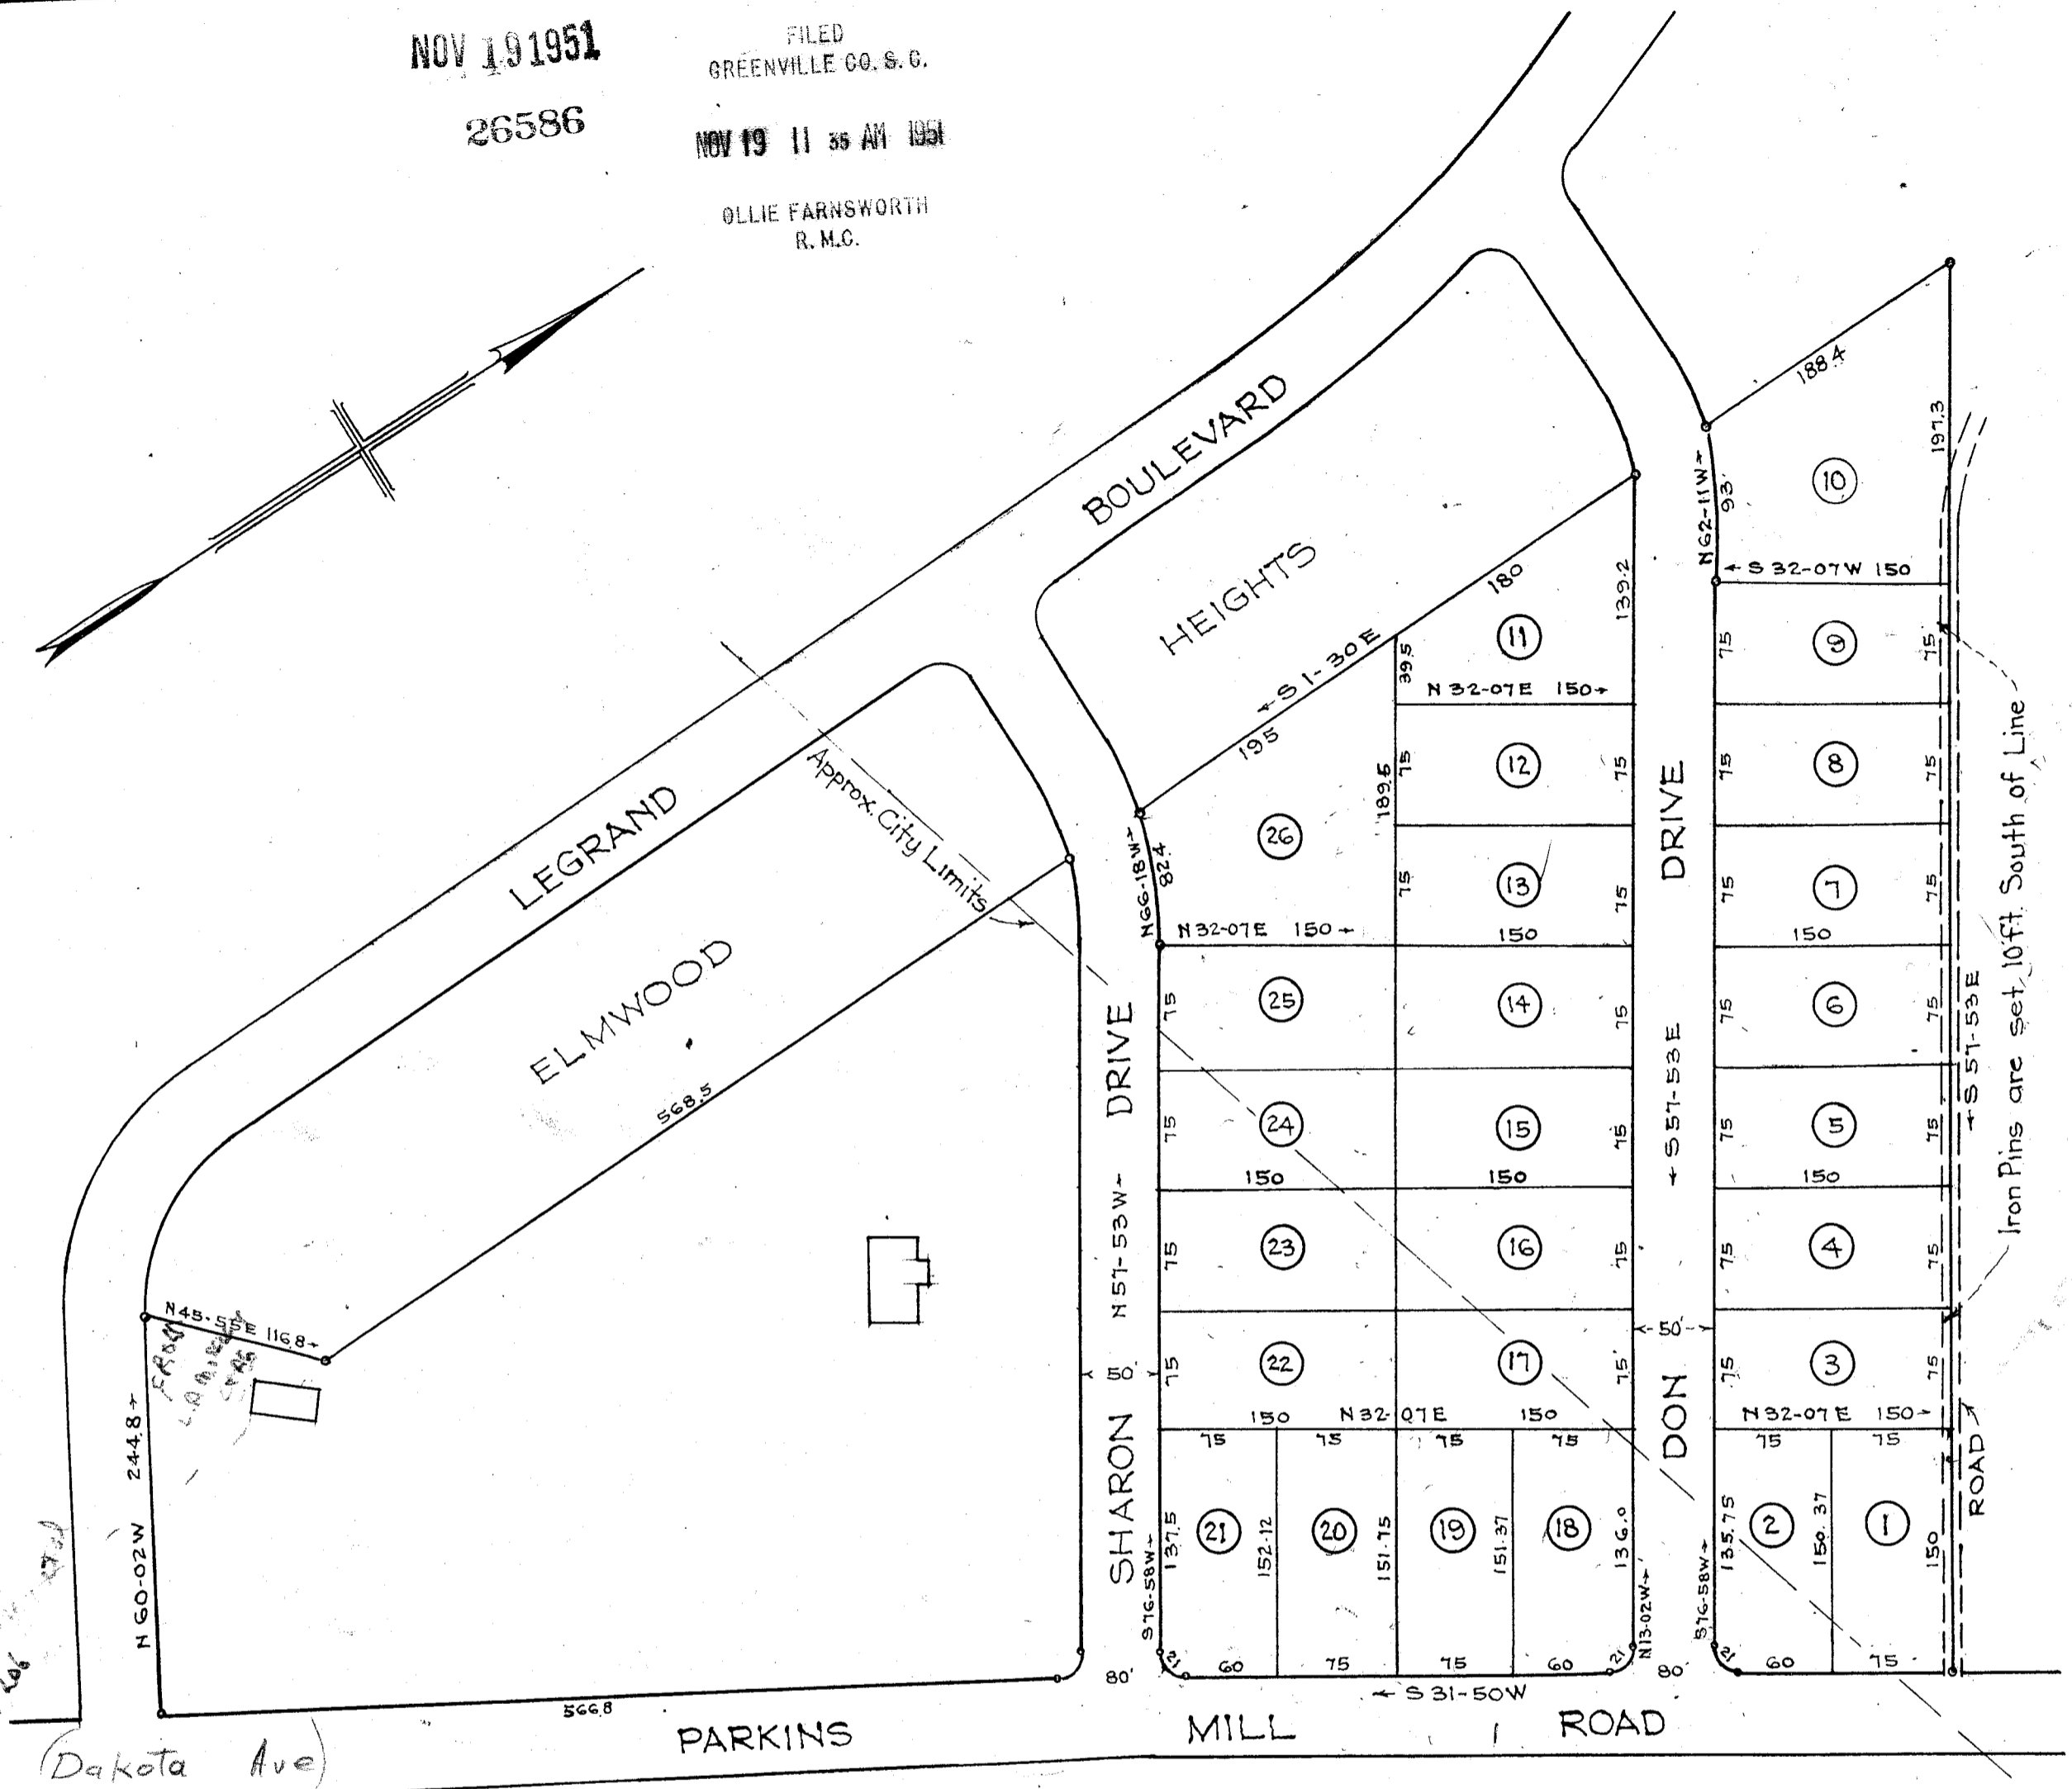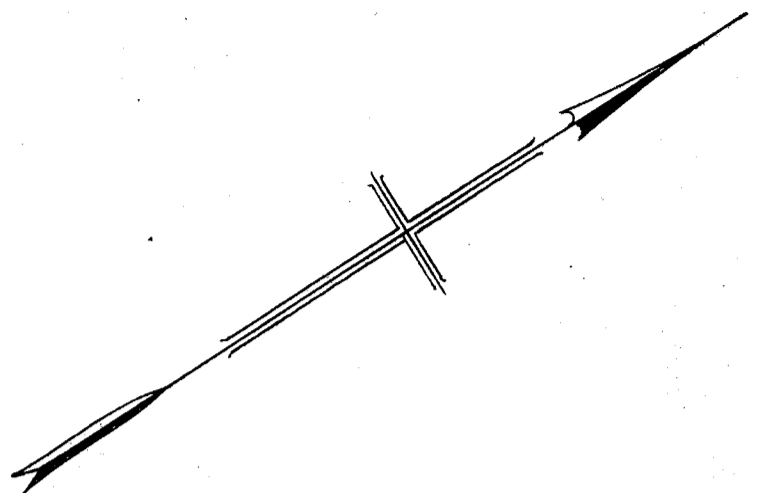

Approved:
L. D. Allison
Sec. Planning Commission.

PROPERTY OF
DONALD E. BALTZ
IN AND ADJOINING
GREENVILLE S. C.
Scale 1"=100' Sept. 1951

DALTON & NEVES



Iron Pins at all Corners

Book 265

26586 Filed This 19 day of Nov 1951
And Recorded in Vol. 4 - Page 40
Ollie Farnsworth
Register Meane Conveyance Greenville County, S. C.

67
21
67
134
335