
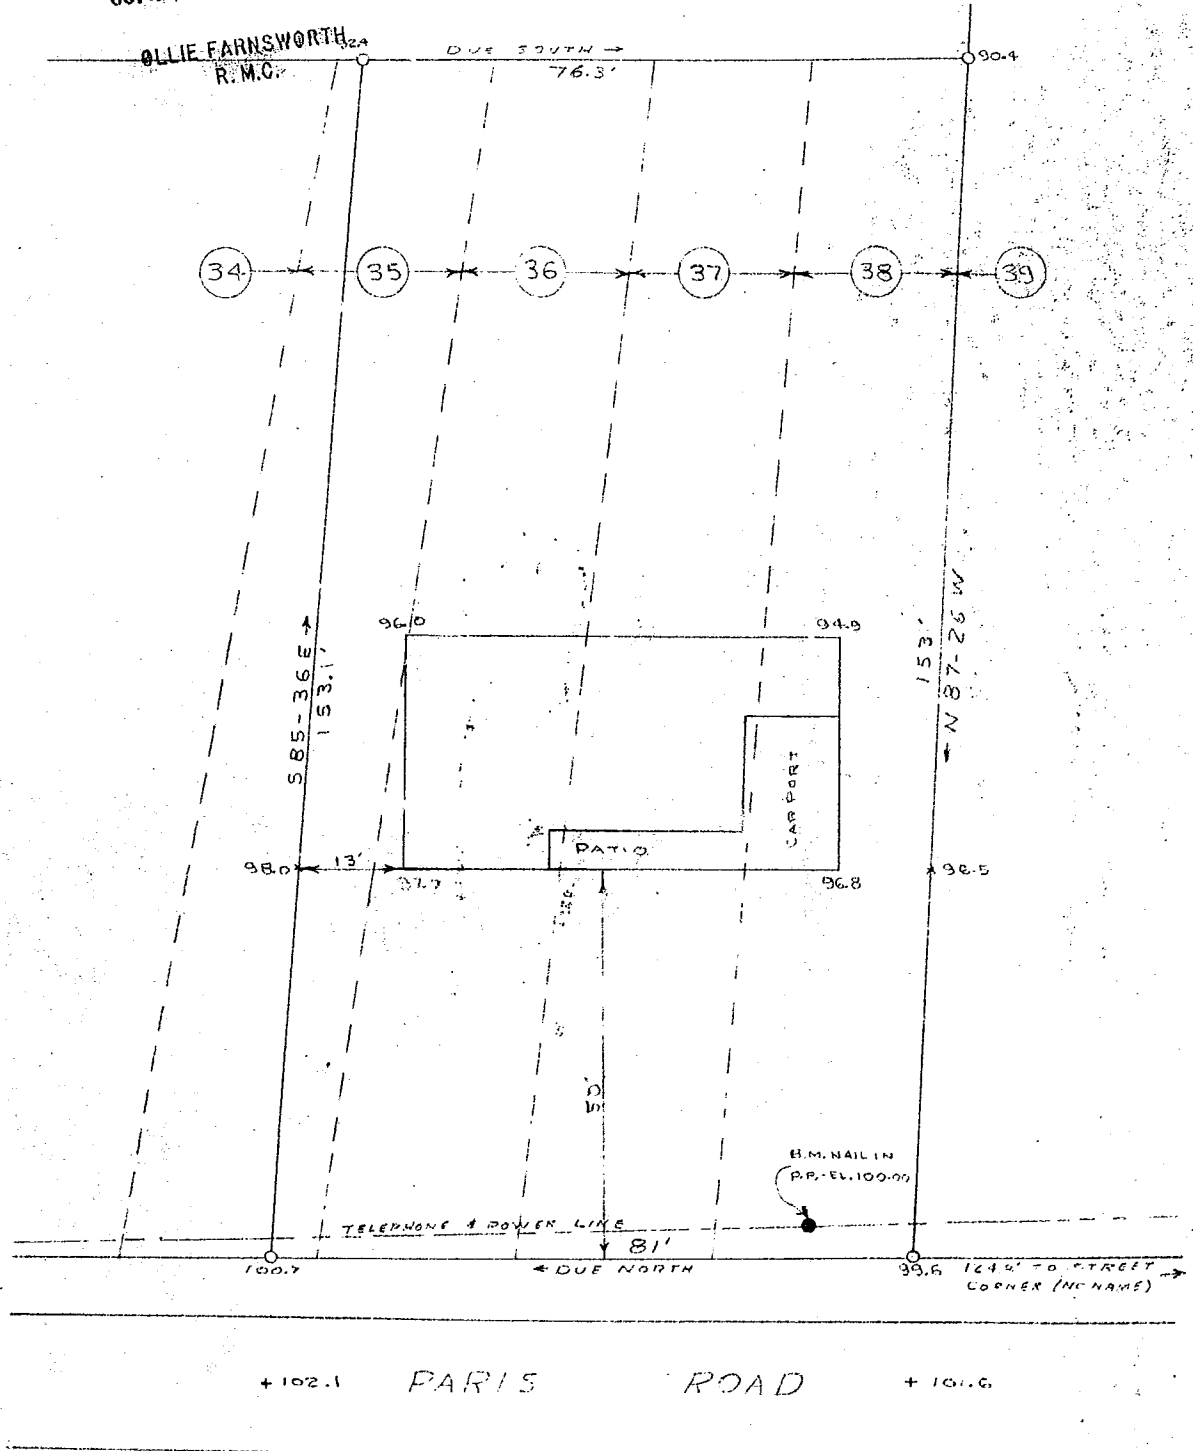


FILED
GREENVILLE CO. S.C.
OCT 24 4 26 PM 1955

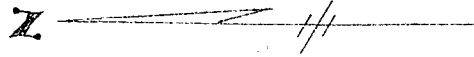

PROPERTY OF
INEZ B. HALL
GREENVILLE COUNTY, S.C.
SCALE - 1" = 20' DATE: JULY, 1955
CAROLINA SURVEYING & MAPPING CO.
C. F. WEBB - R.L.S. 1577

Has not been Revised
OCT 24 1955
27672

Y - 76

27672 Filed This 24 day of OCT 19 55
And Recorded in Vol. Y Page 76
Ollie Farnsworth
Register Marine Conveyance Greenville County, S. C.

BAD COPY

And Recorded
Register