


FILED
GREENVILLE CO. S. C.

JAN 30 9 58 AM 1952

OLLIE FARNSWORTH
R.M.C.


2362

JAN 30 1952

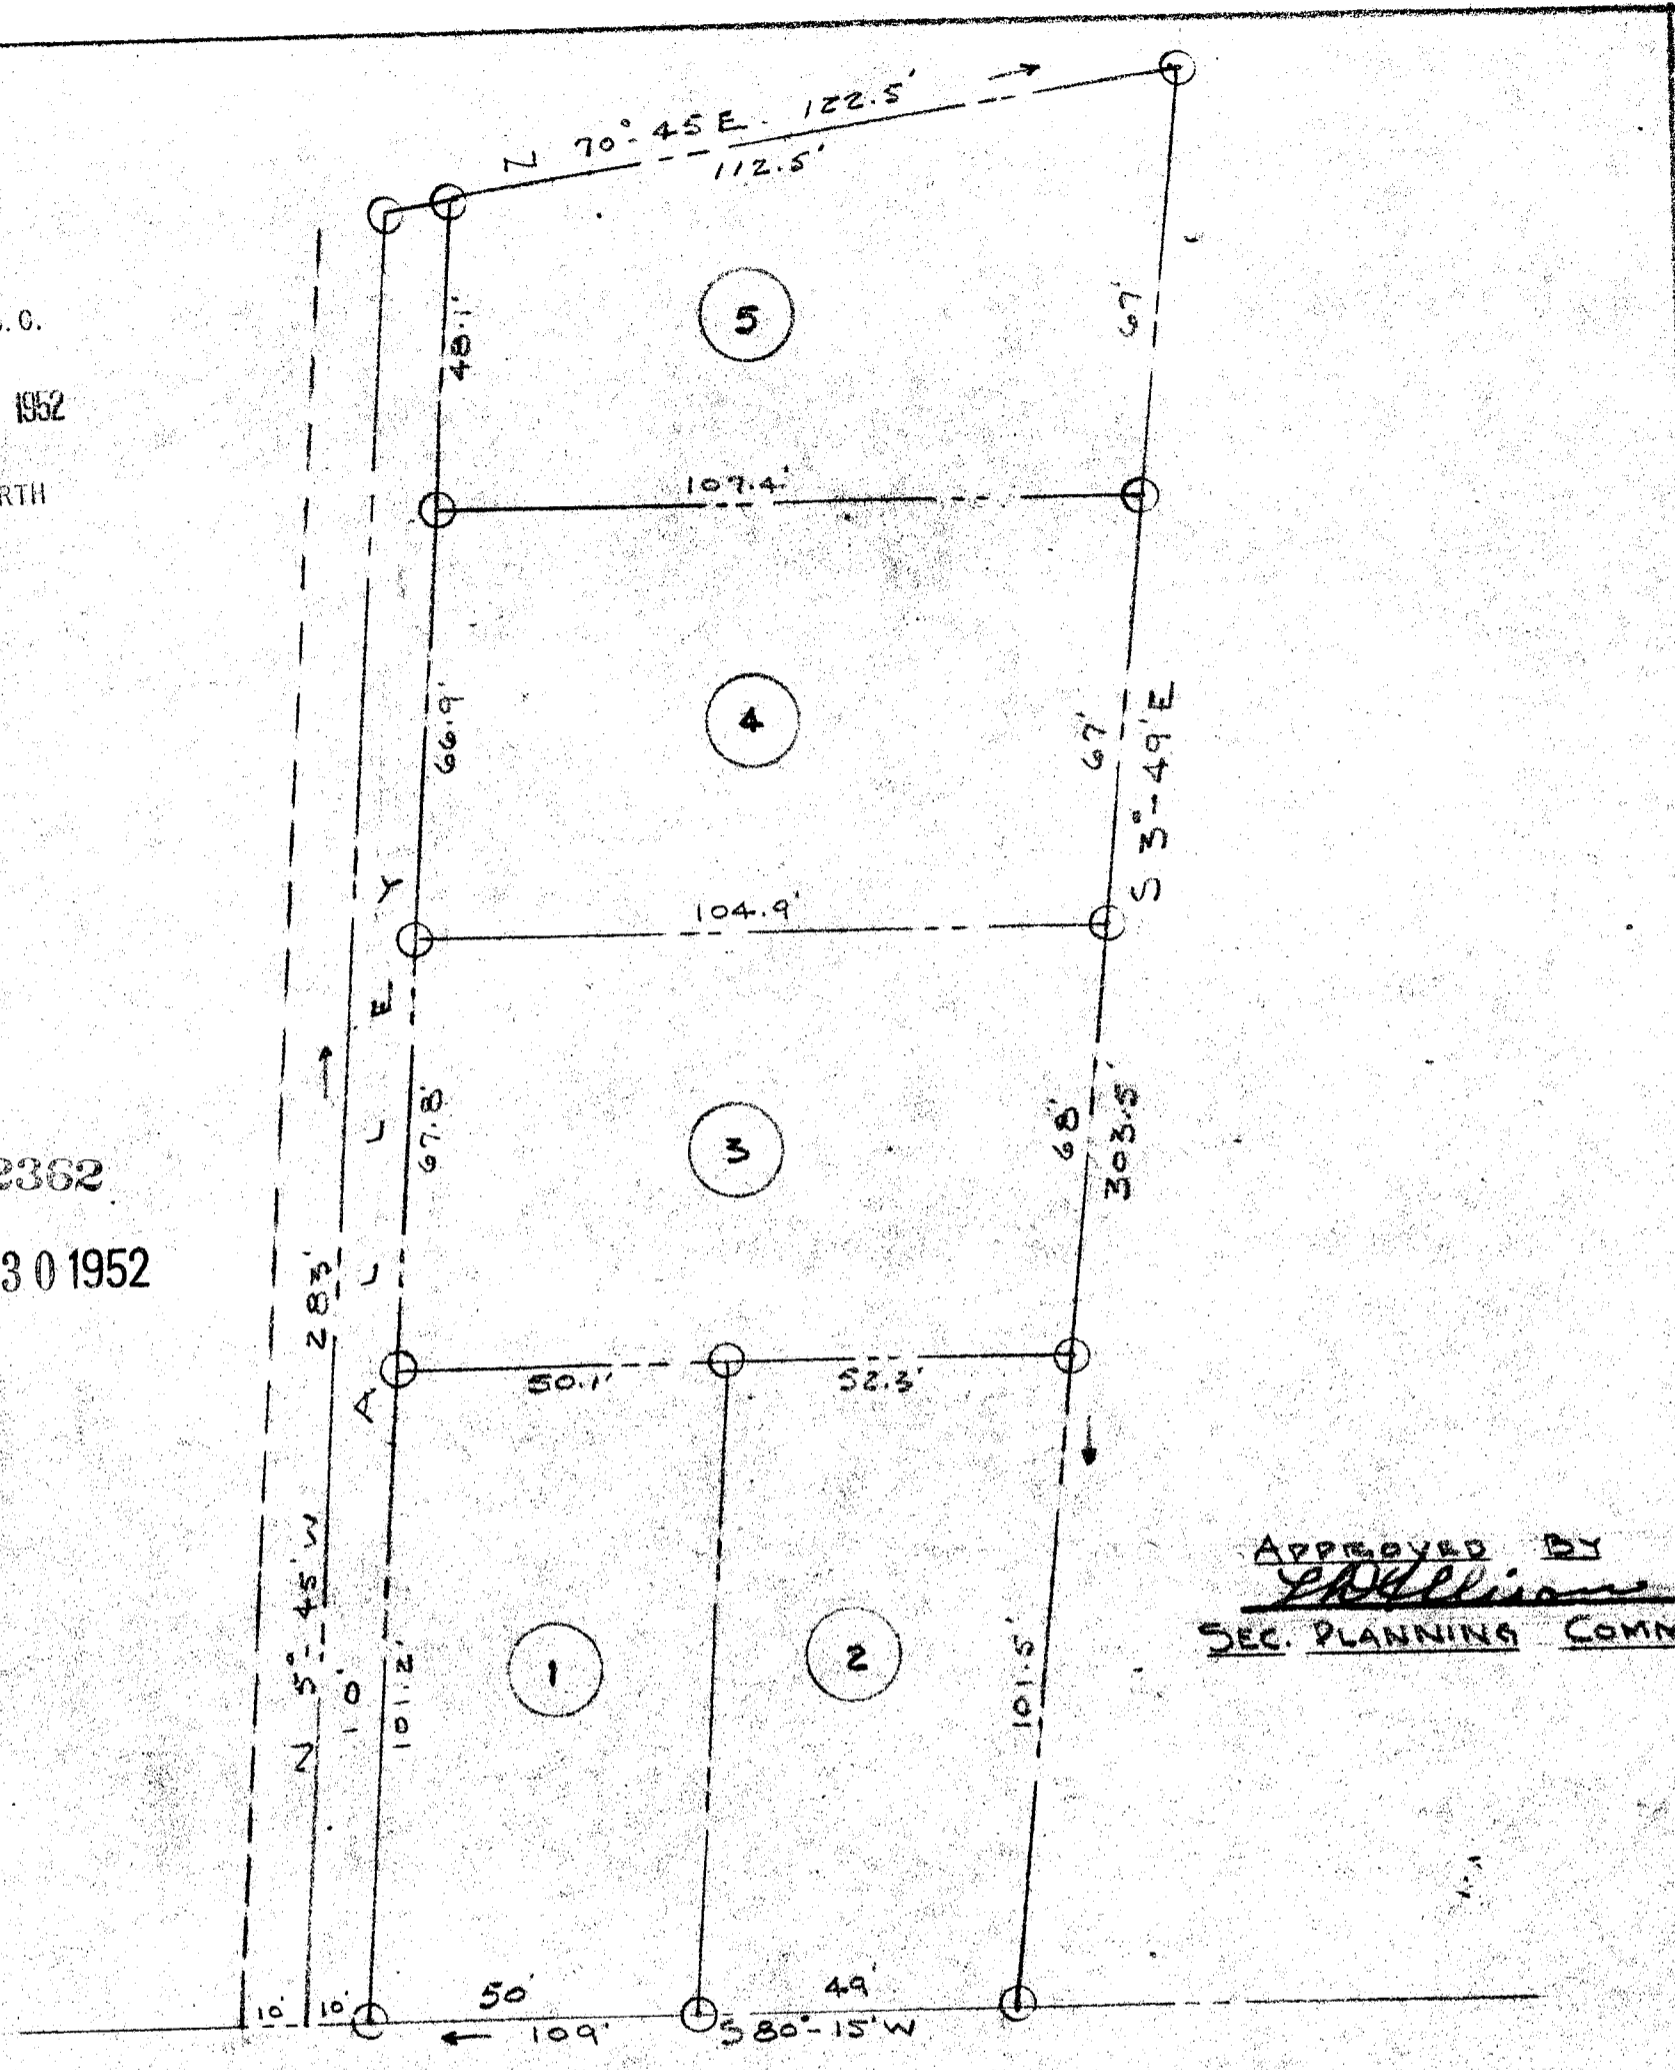

APPROVED BY
J. Williams
SEC. PLANNING COMM.

SUB DIVISION LOT # 4 BLOCK 7
PROPERTY OF J.R FRENCH
NICHOLOWN GREENVILLE, S.C.
SCALE: 1" = 50'
DATE: 1-26-52

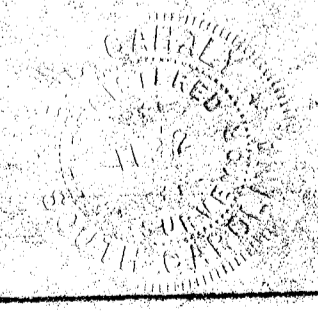

2362 Filed This 30 day of Jan. 1952
And Recorded in Vol. 17, Page 138 at
Ollie Farnsworth
Register Messrs Conveyance Greenville County, S. C.