


#28451 Filed This 13 day of Dec. 1951  
 And Recorded in Vol. 164 of M.  
 Ollie Farnsworth  
 Register Mesne Conveyance Greenville County, S. C.

FILED  
 GREENVILLE CO. S. C.  
 DEC 13 11 27 AM 1951  
 OLLIE FARNSWORTH  
 R.M.C.

28451  
 DEC 13 1951

PROPERTY OF  
**J. L. LOCKE**  
 NEAR MAULDIN  
 GREENVILLE CO. S. C.  
 Scale 1" = 200'. Oct. 1945

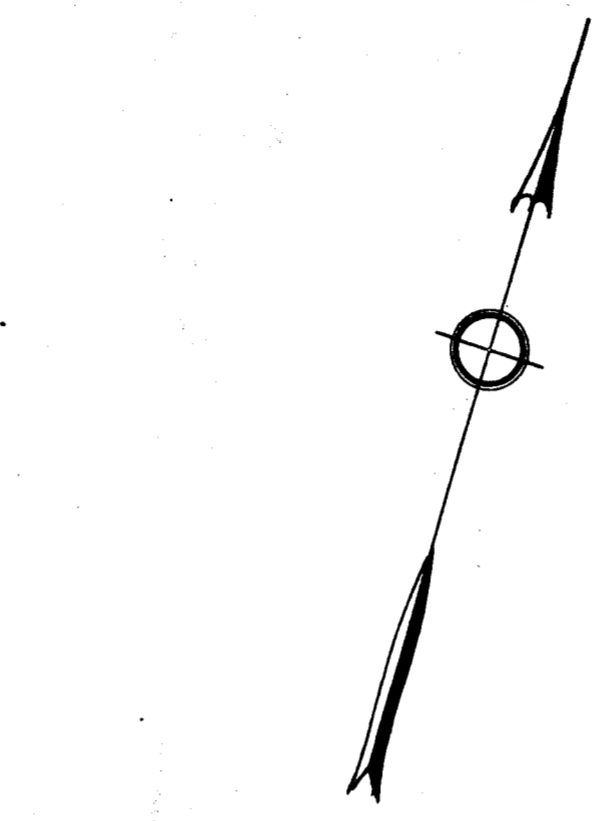


DALTON & NEVES

T. M. HUNT

45.62 Acres  
 North Side Street

Handwritten calculations:  
 1272.6  
 1015.9  
 873  
 532  
 ---  
 3693.5  
 58 1/2  
 66  
 ---  
 348  
 348  
 ---  
 3861  
 66  
 55  
 ---  
 330  
 3630

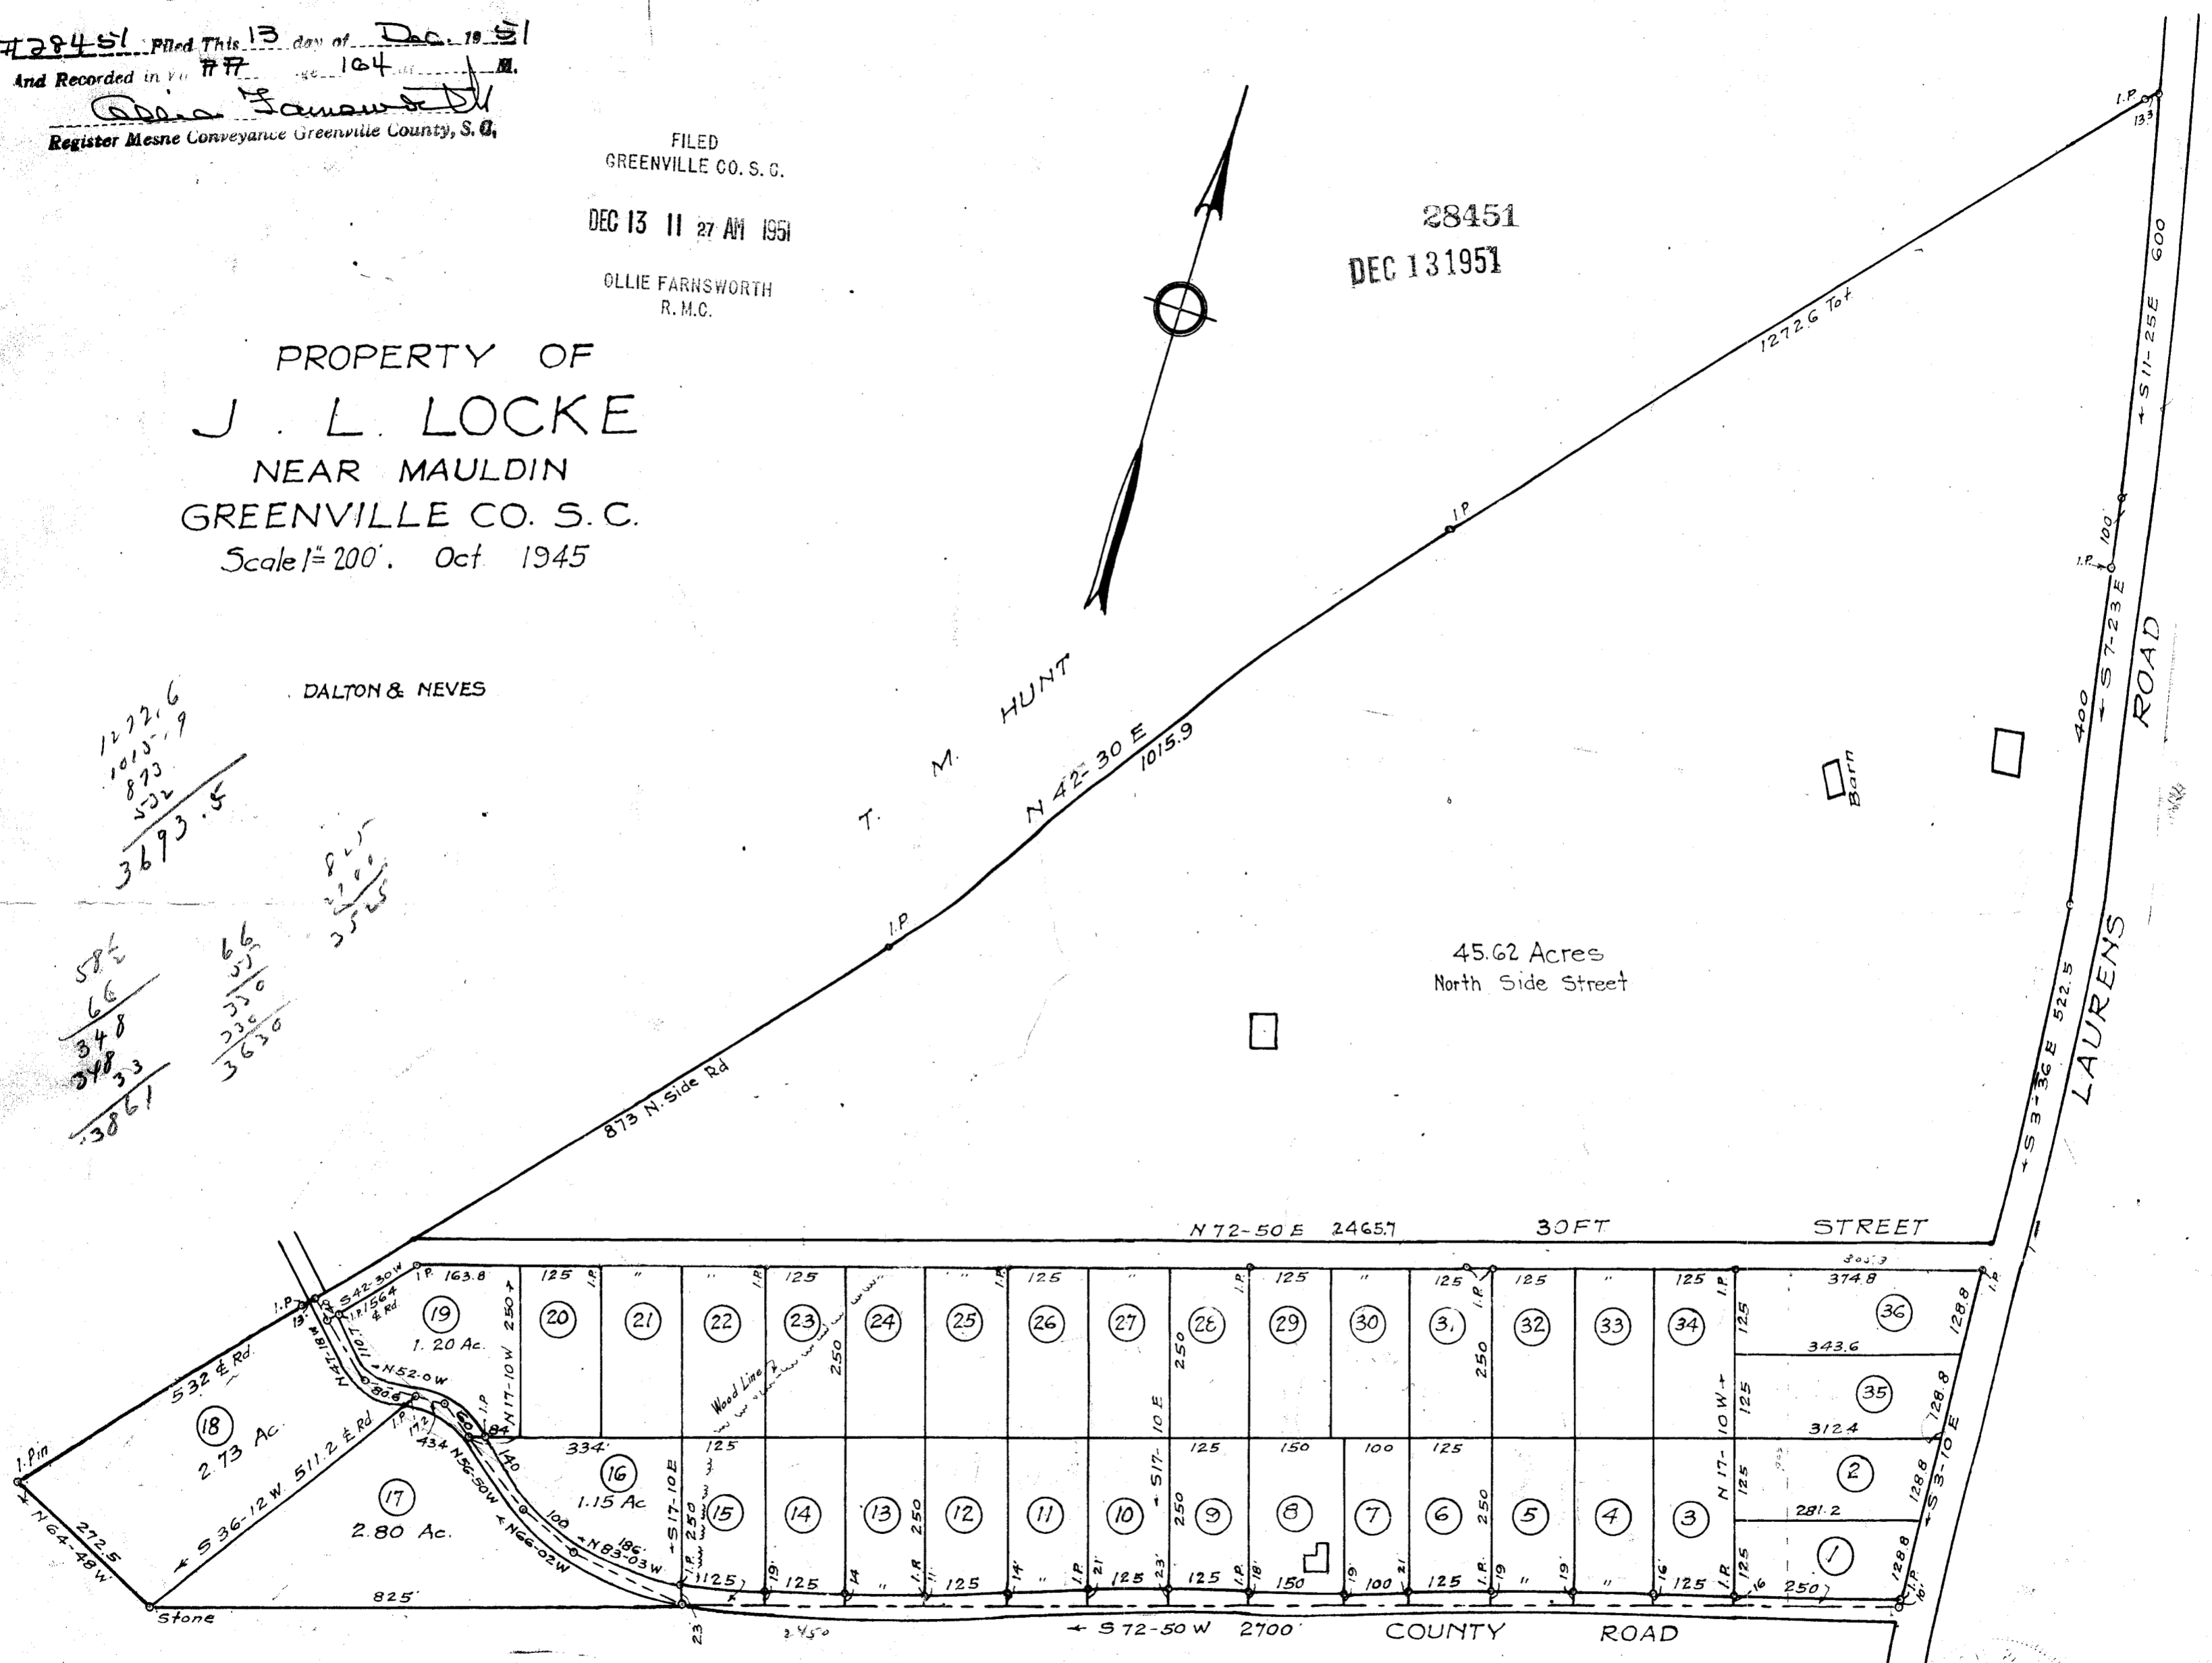

Wood Stakes at all Corners not otherwise noted  
 Revision of Plat made December 1951

