


BROOKWOOD
GREENVILLE, S.C.


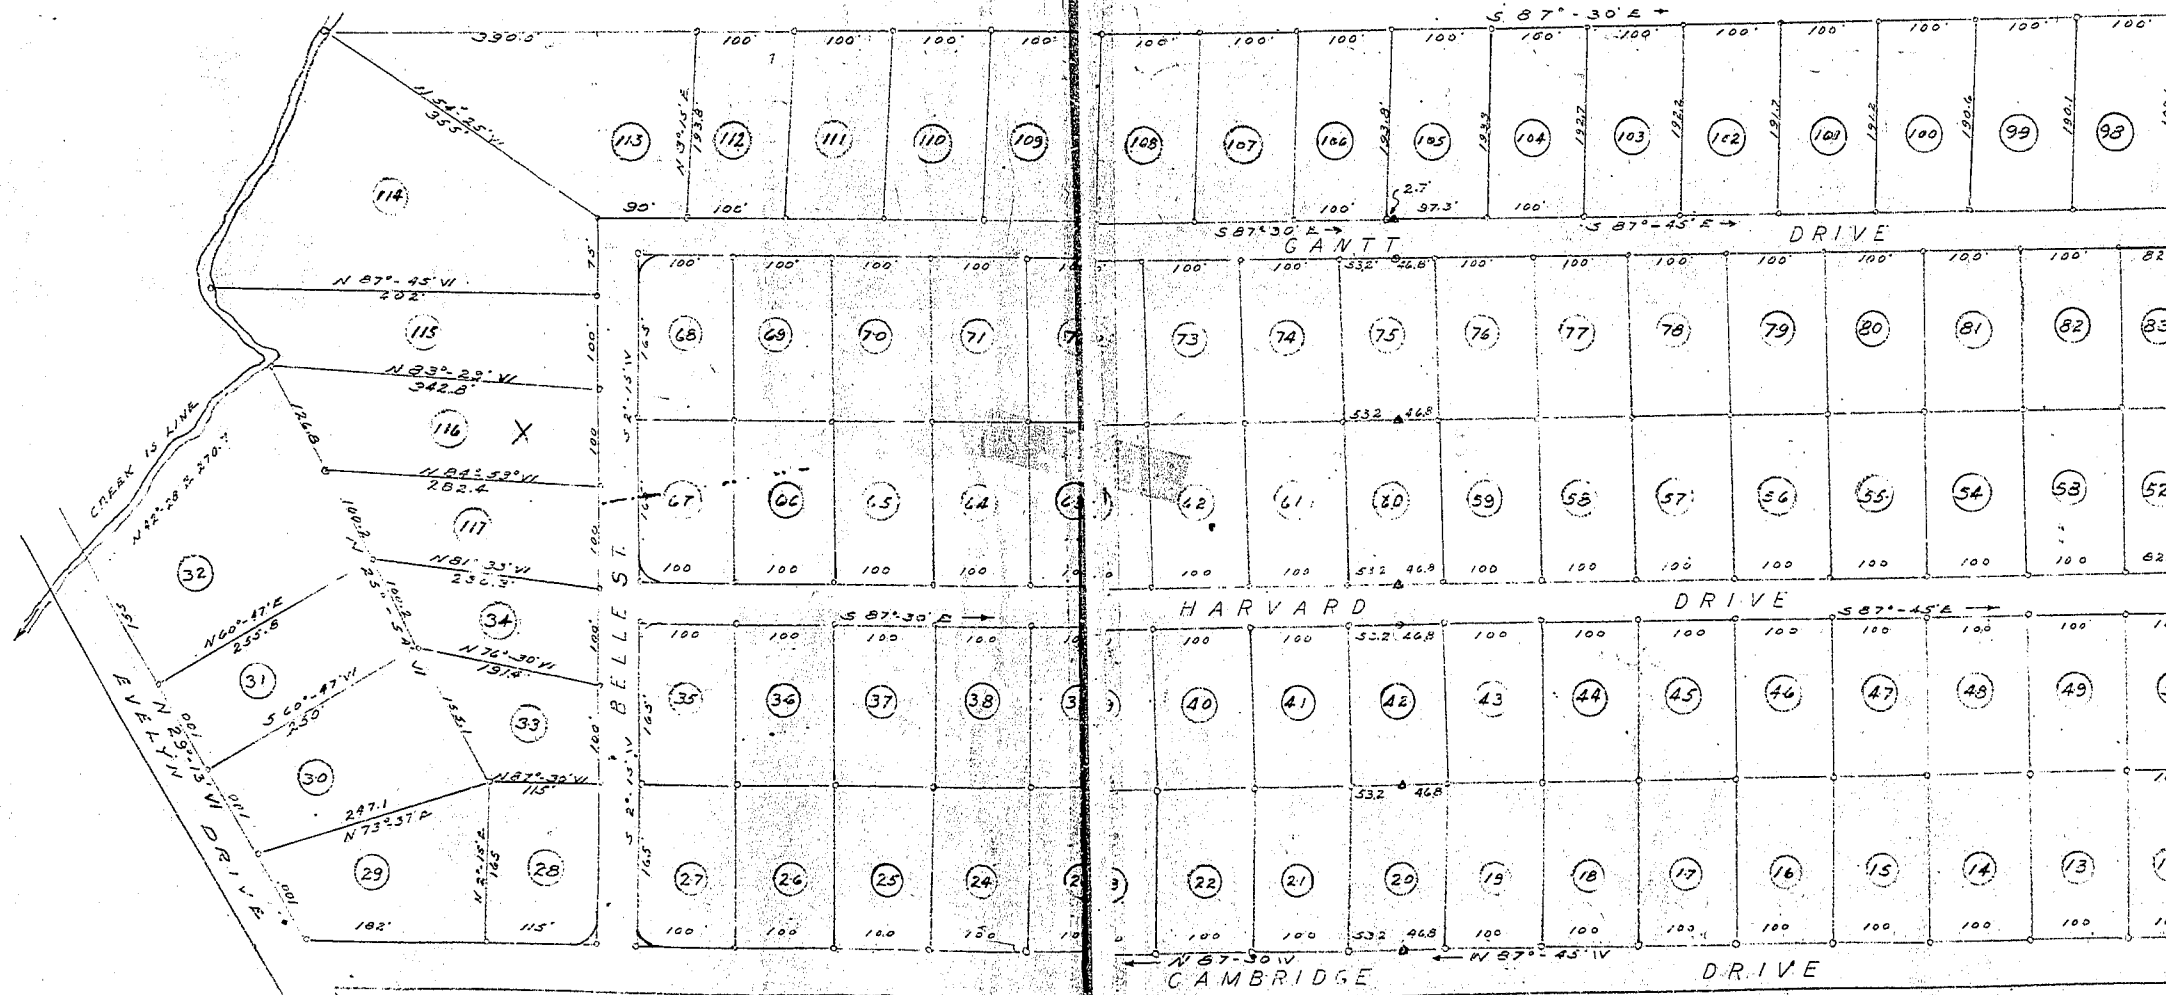


Note: Lots No. 1 Thru 32 Surveyed
By J. Mac. Richardson, JAN. 1951
All Bearings Shown Are Magnetic
All Corners Marked With Iron Pins

BROOKWOOD

GREENVILLE, S.C.

260/039

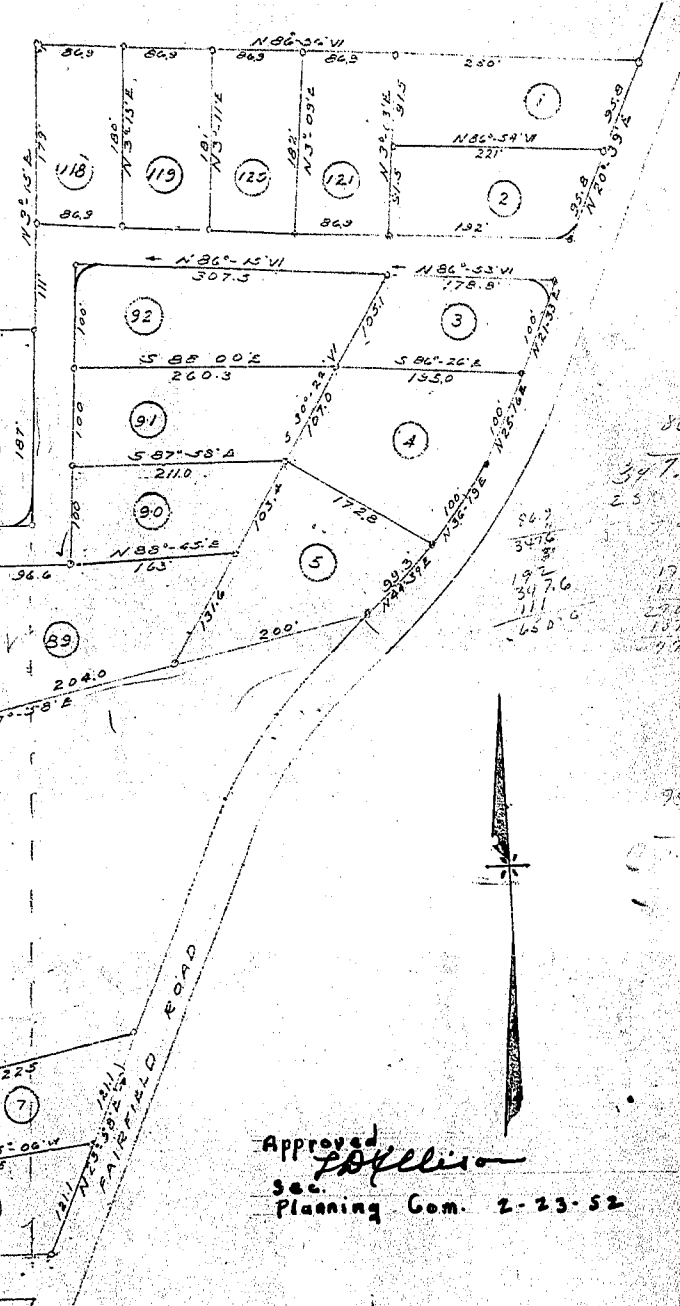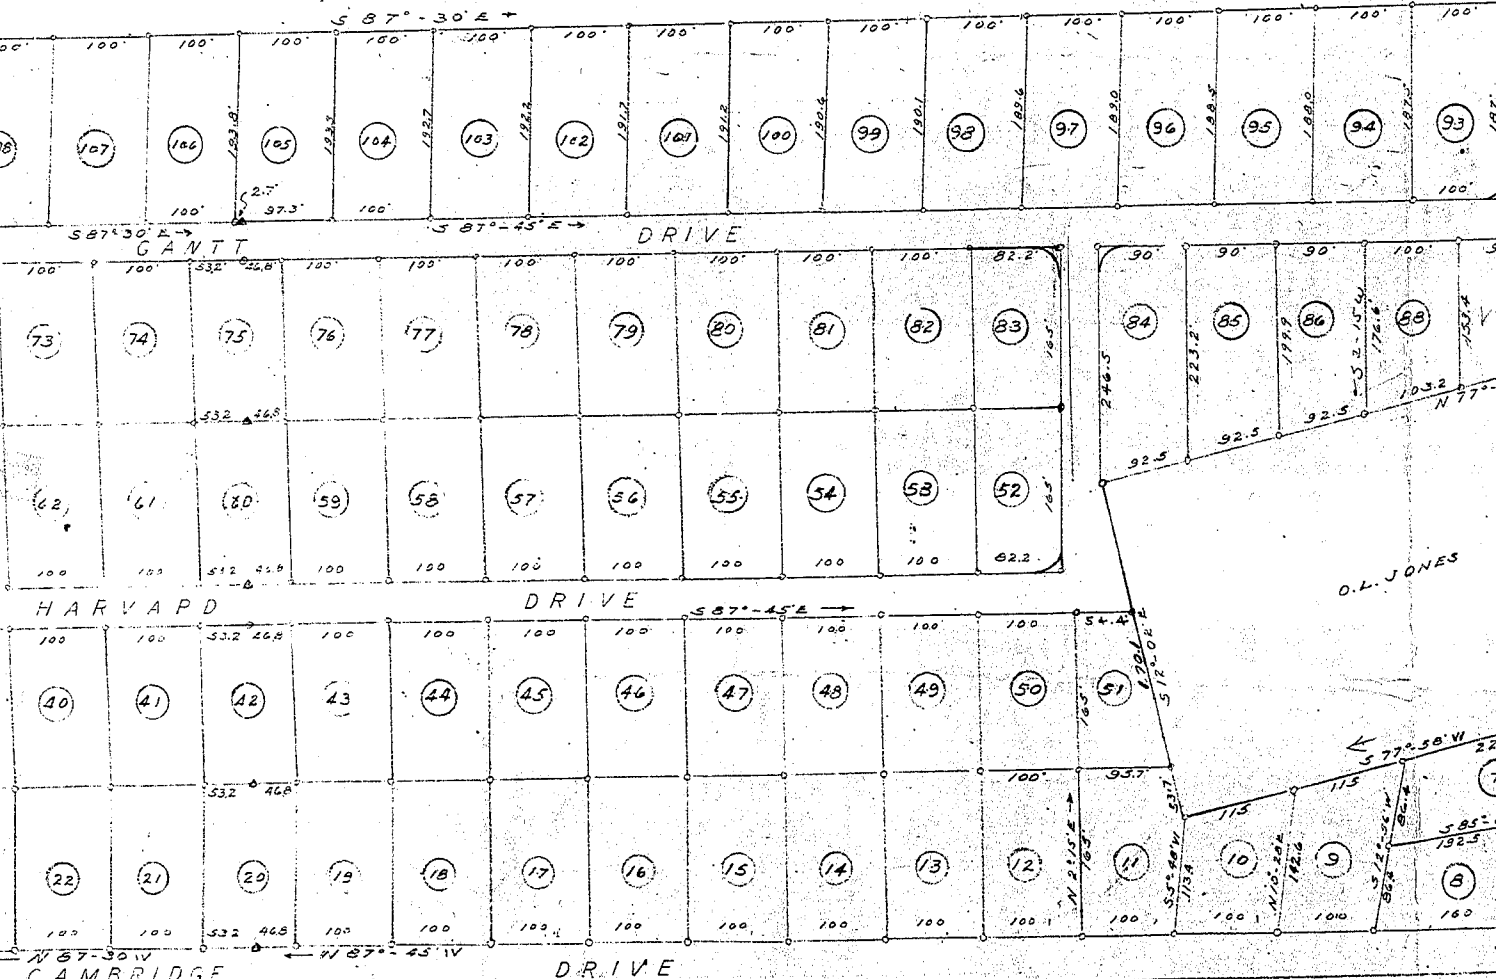

86.9
347.6
2.5
86.9
347.6
19.2
347.6
111
650.0
175
110
278
137
47



Approved *Pollio*
Sec.
Planning Com. 2-23-52

SURVEYED FOR
MRS. BELLE HARDIN GANTT
Gantt Township
Greenville County
By
Woodward Engineering Co.
SCALE 1" = 100' FEB 1952

BAD COPY