


FILED
GREENVILLE CO. S. C.
JUL 16 3 07 PM 1952
OLLIE FARNSWORTH
R. M. C.

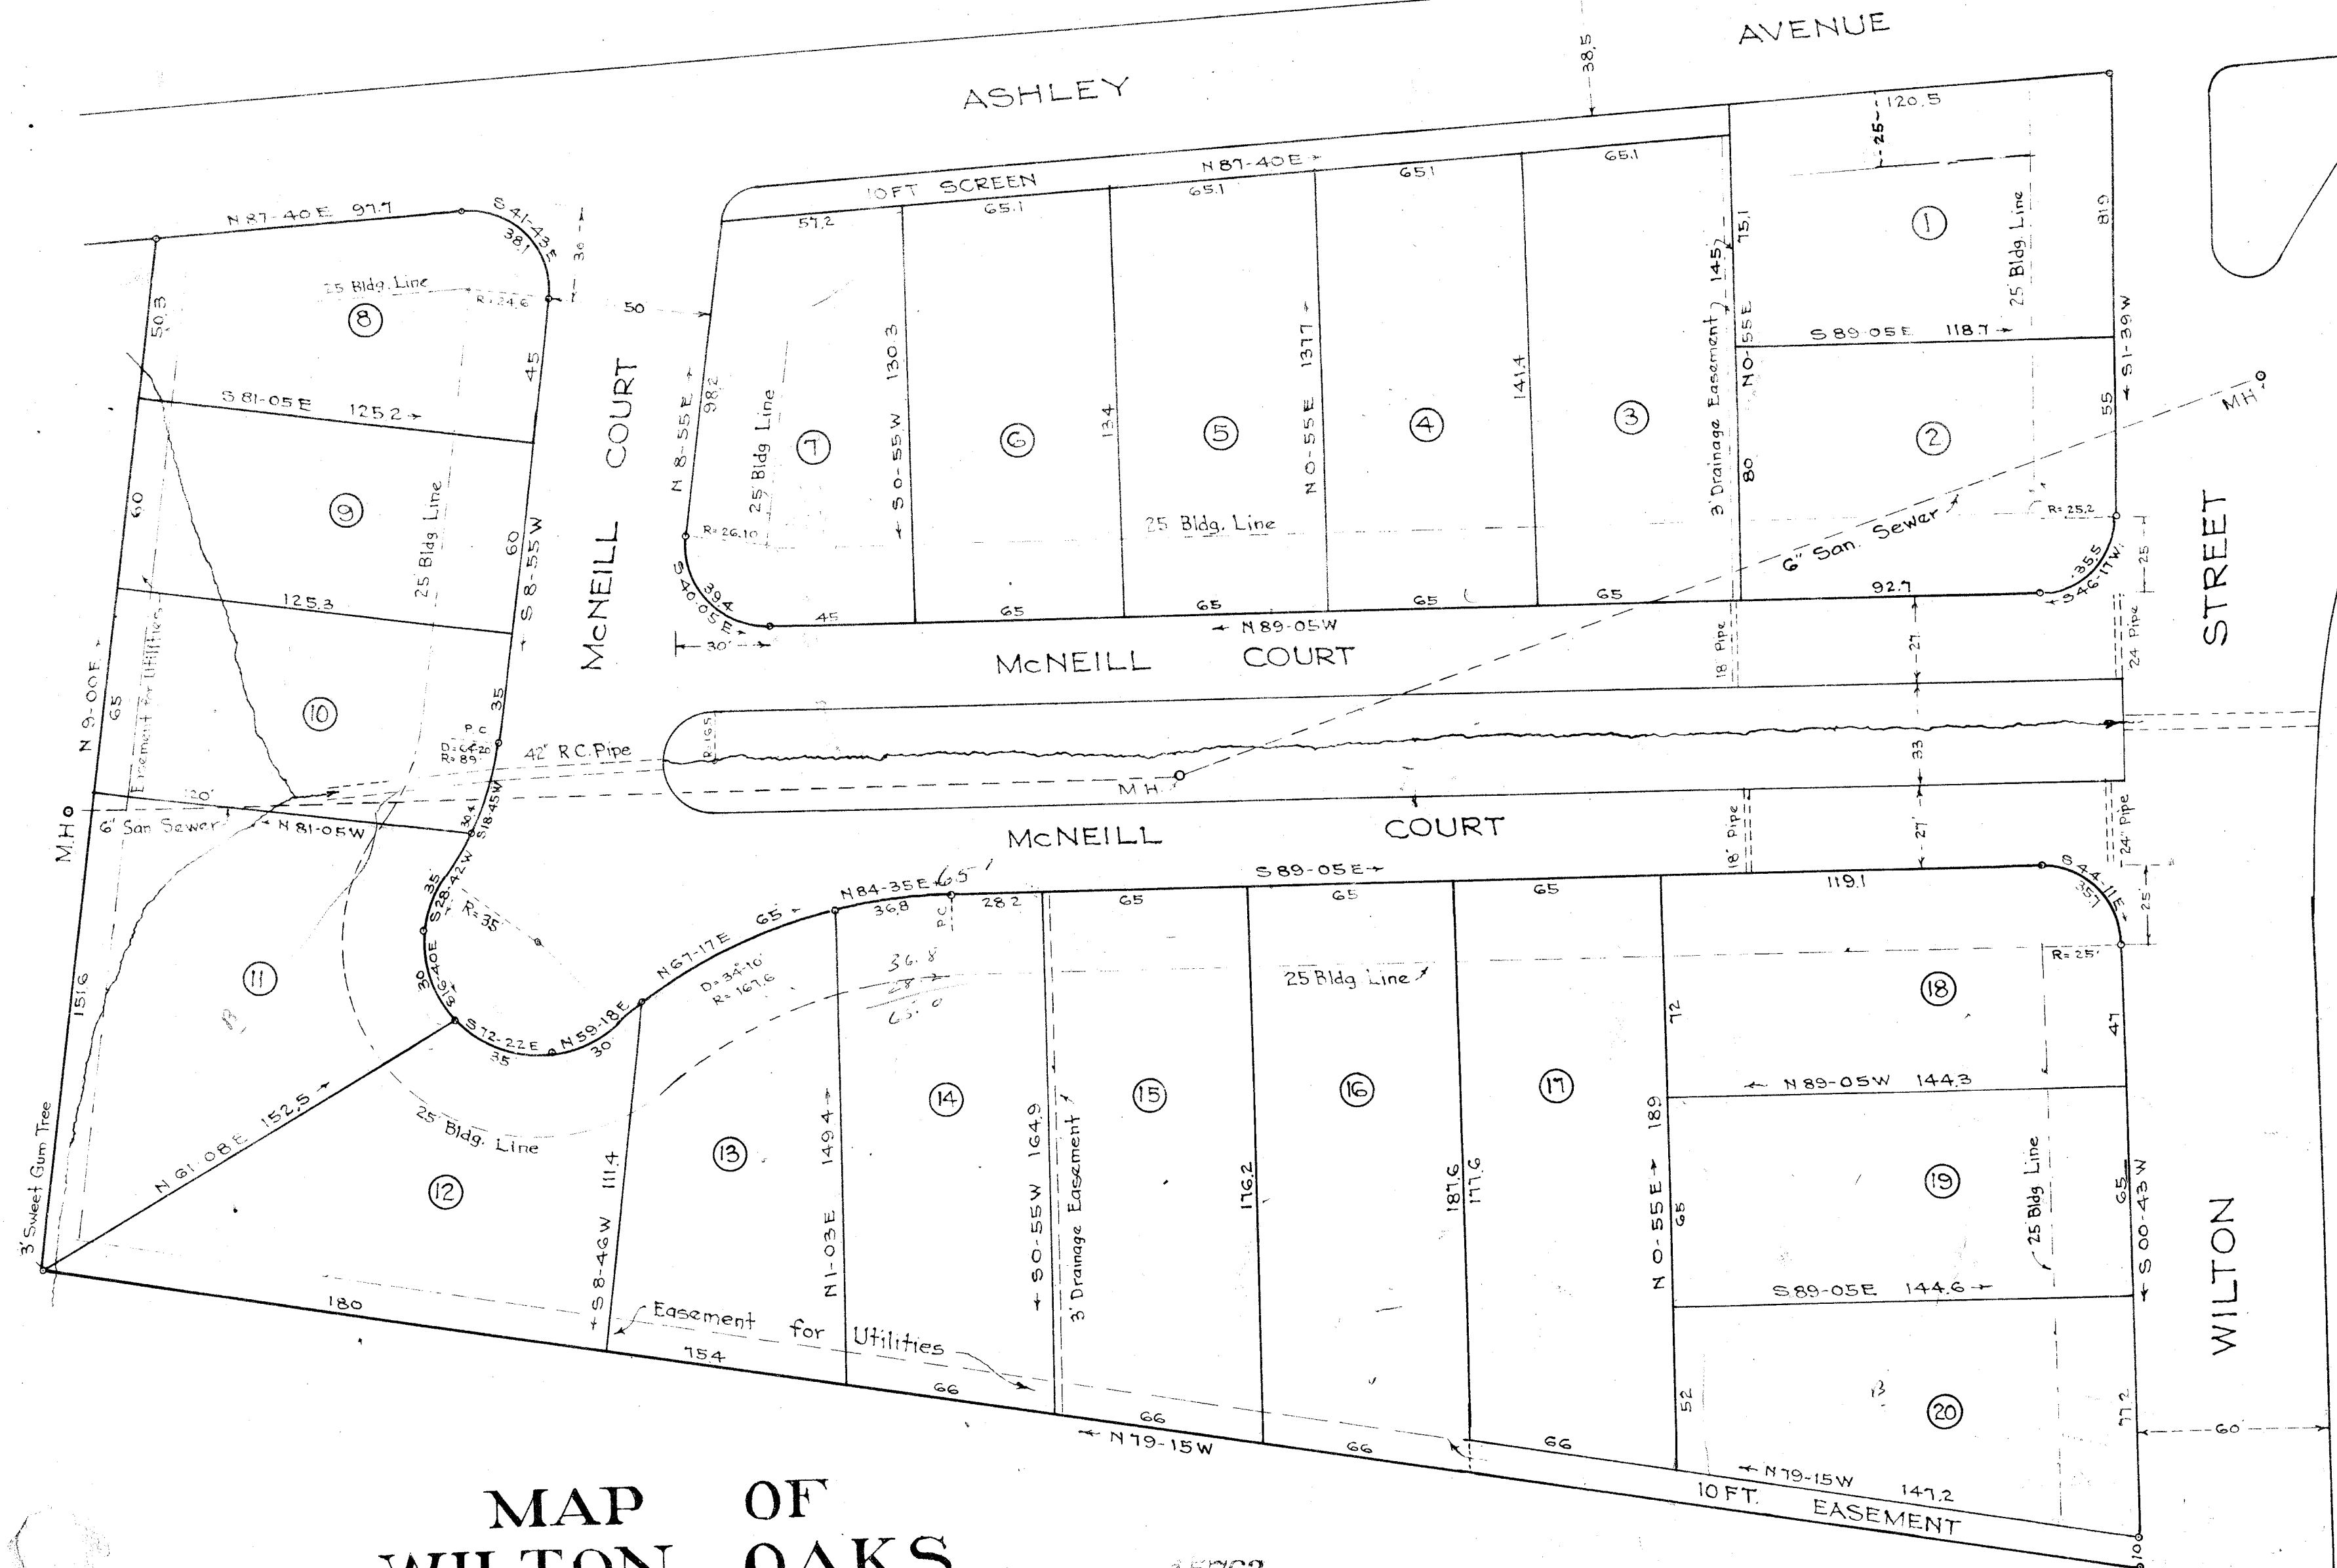

**MAP OF
WILTON OAKS
GREENVILLE S. C.**

SCALE OF FEET
0 40 80 120 160
JUNE 1952

DALTON & NEVES

15763
JUL 16 1952

PROPERTY OF
MCNEILL - BROTHERS
621 PERRY AVE.
GREENVILLE S. C.

Iron Pins at all Corners except as otherwise noted

Approved:
Sec. Planning Commission.

Book 211

#15763... Filed This 16 day of July 1952
And Recorded in Vol. 13 Page 49 at...
Ollie Farnsworth
Register Meane Conveyance Greenville County, S. C.