


FILED
GREENVILLE CO. S. C.

AUG 12 8 52 AM 1952

OLLIE FARNSWORTH
R. M. O.

#17790 Filed This 17 day of Aug. 19 52 57
And Recorded in Vol. BB Page 57 at M.

Register Mesne Conveyance Greenville County, S. C.

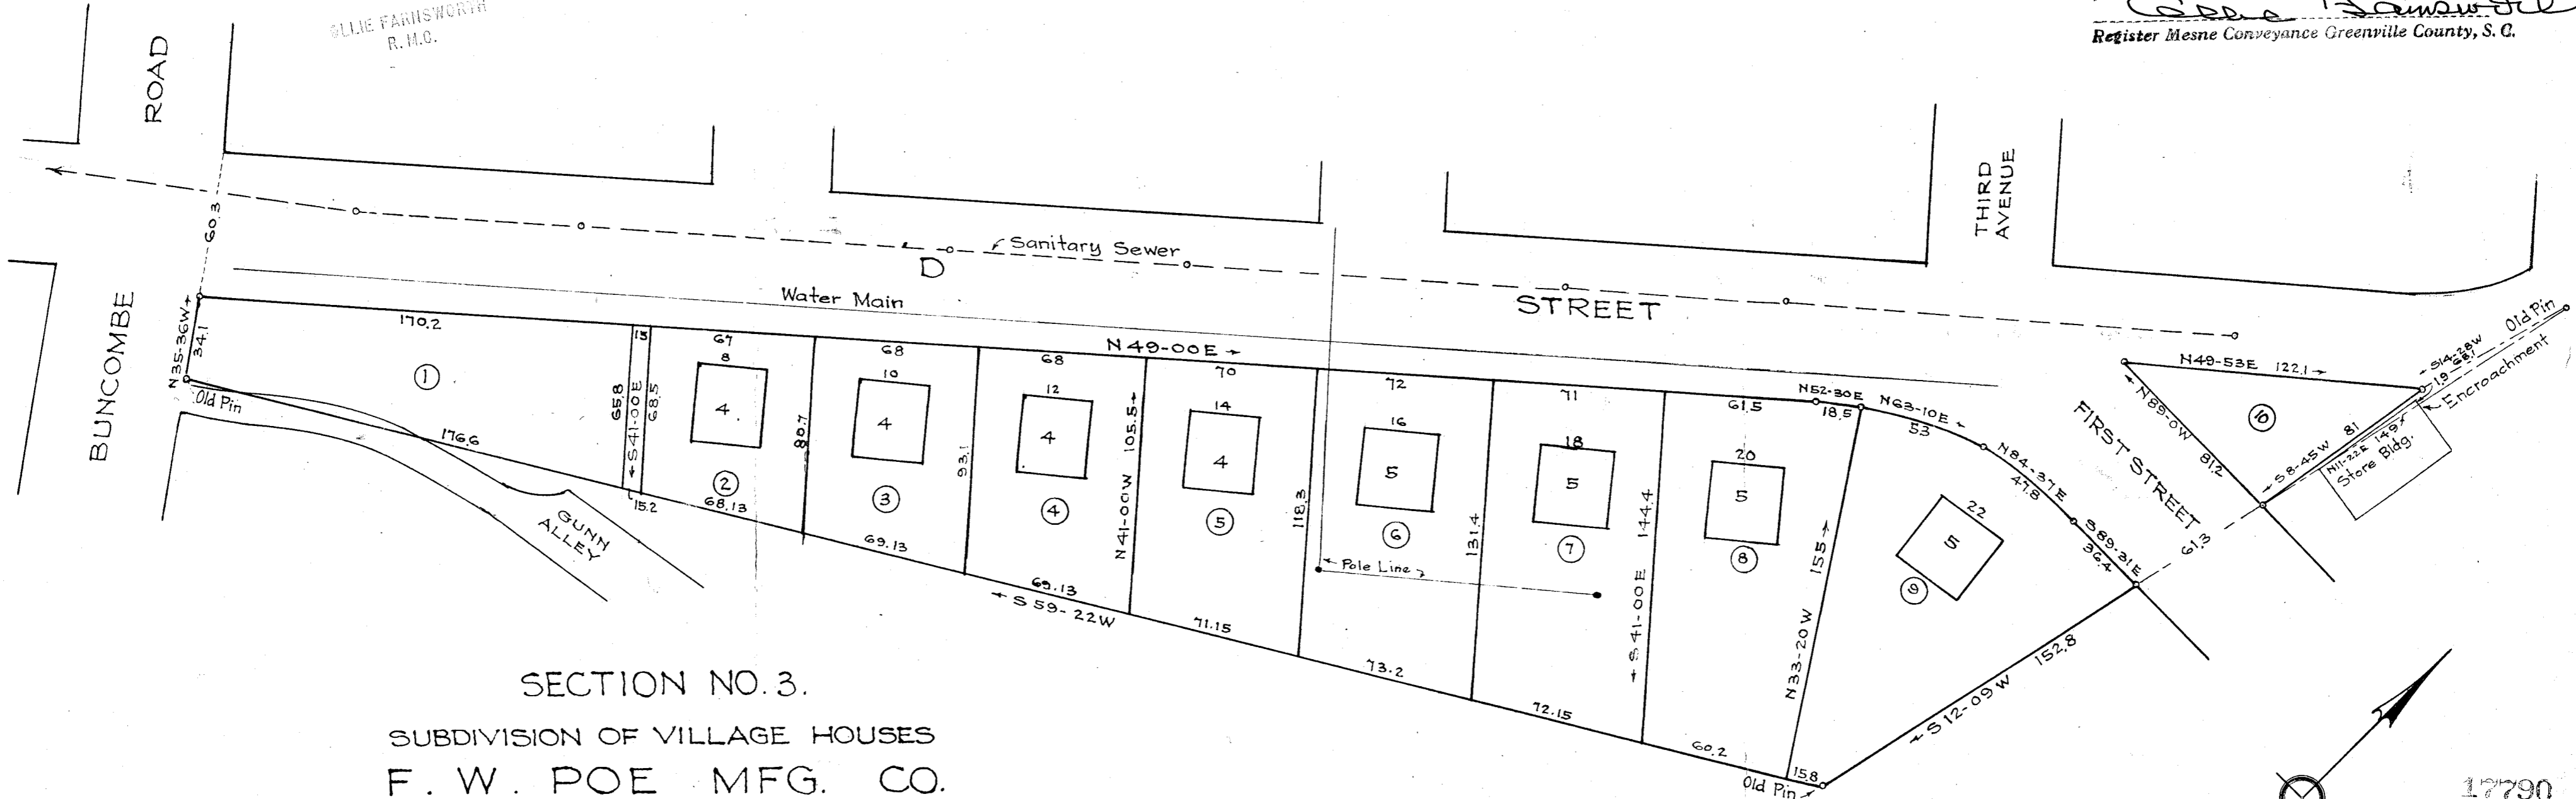

SECTION NO. 3.
 SUBDIVISION OF VILLAGE HOUSES
 F. W. POE MFG. CO.
 GREENVILLE S. C.
 Scale 1"=50' Nov. 1950

DALTON & NEVES

Lot No. 1. Revised August 1952
Iron Pins at all Corners.

17790
AUG 12 1952

