

#27013 Filed This 6 day of Dec 1952

and Recorded in Vol. 00 Page 52

Ollie Farnsworth
Register of Deeds Greenville County, S. C.

FILED
GREENVILLE CO. S. C.



DEC 6 12 27 PM 1952

OLLIE FARNSWORTH
R. M. C.

DEC 6 - 1952

27013

DEED 351 p. 390

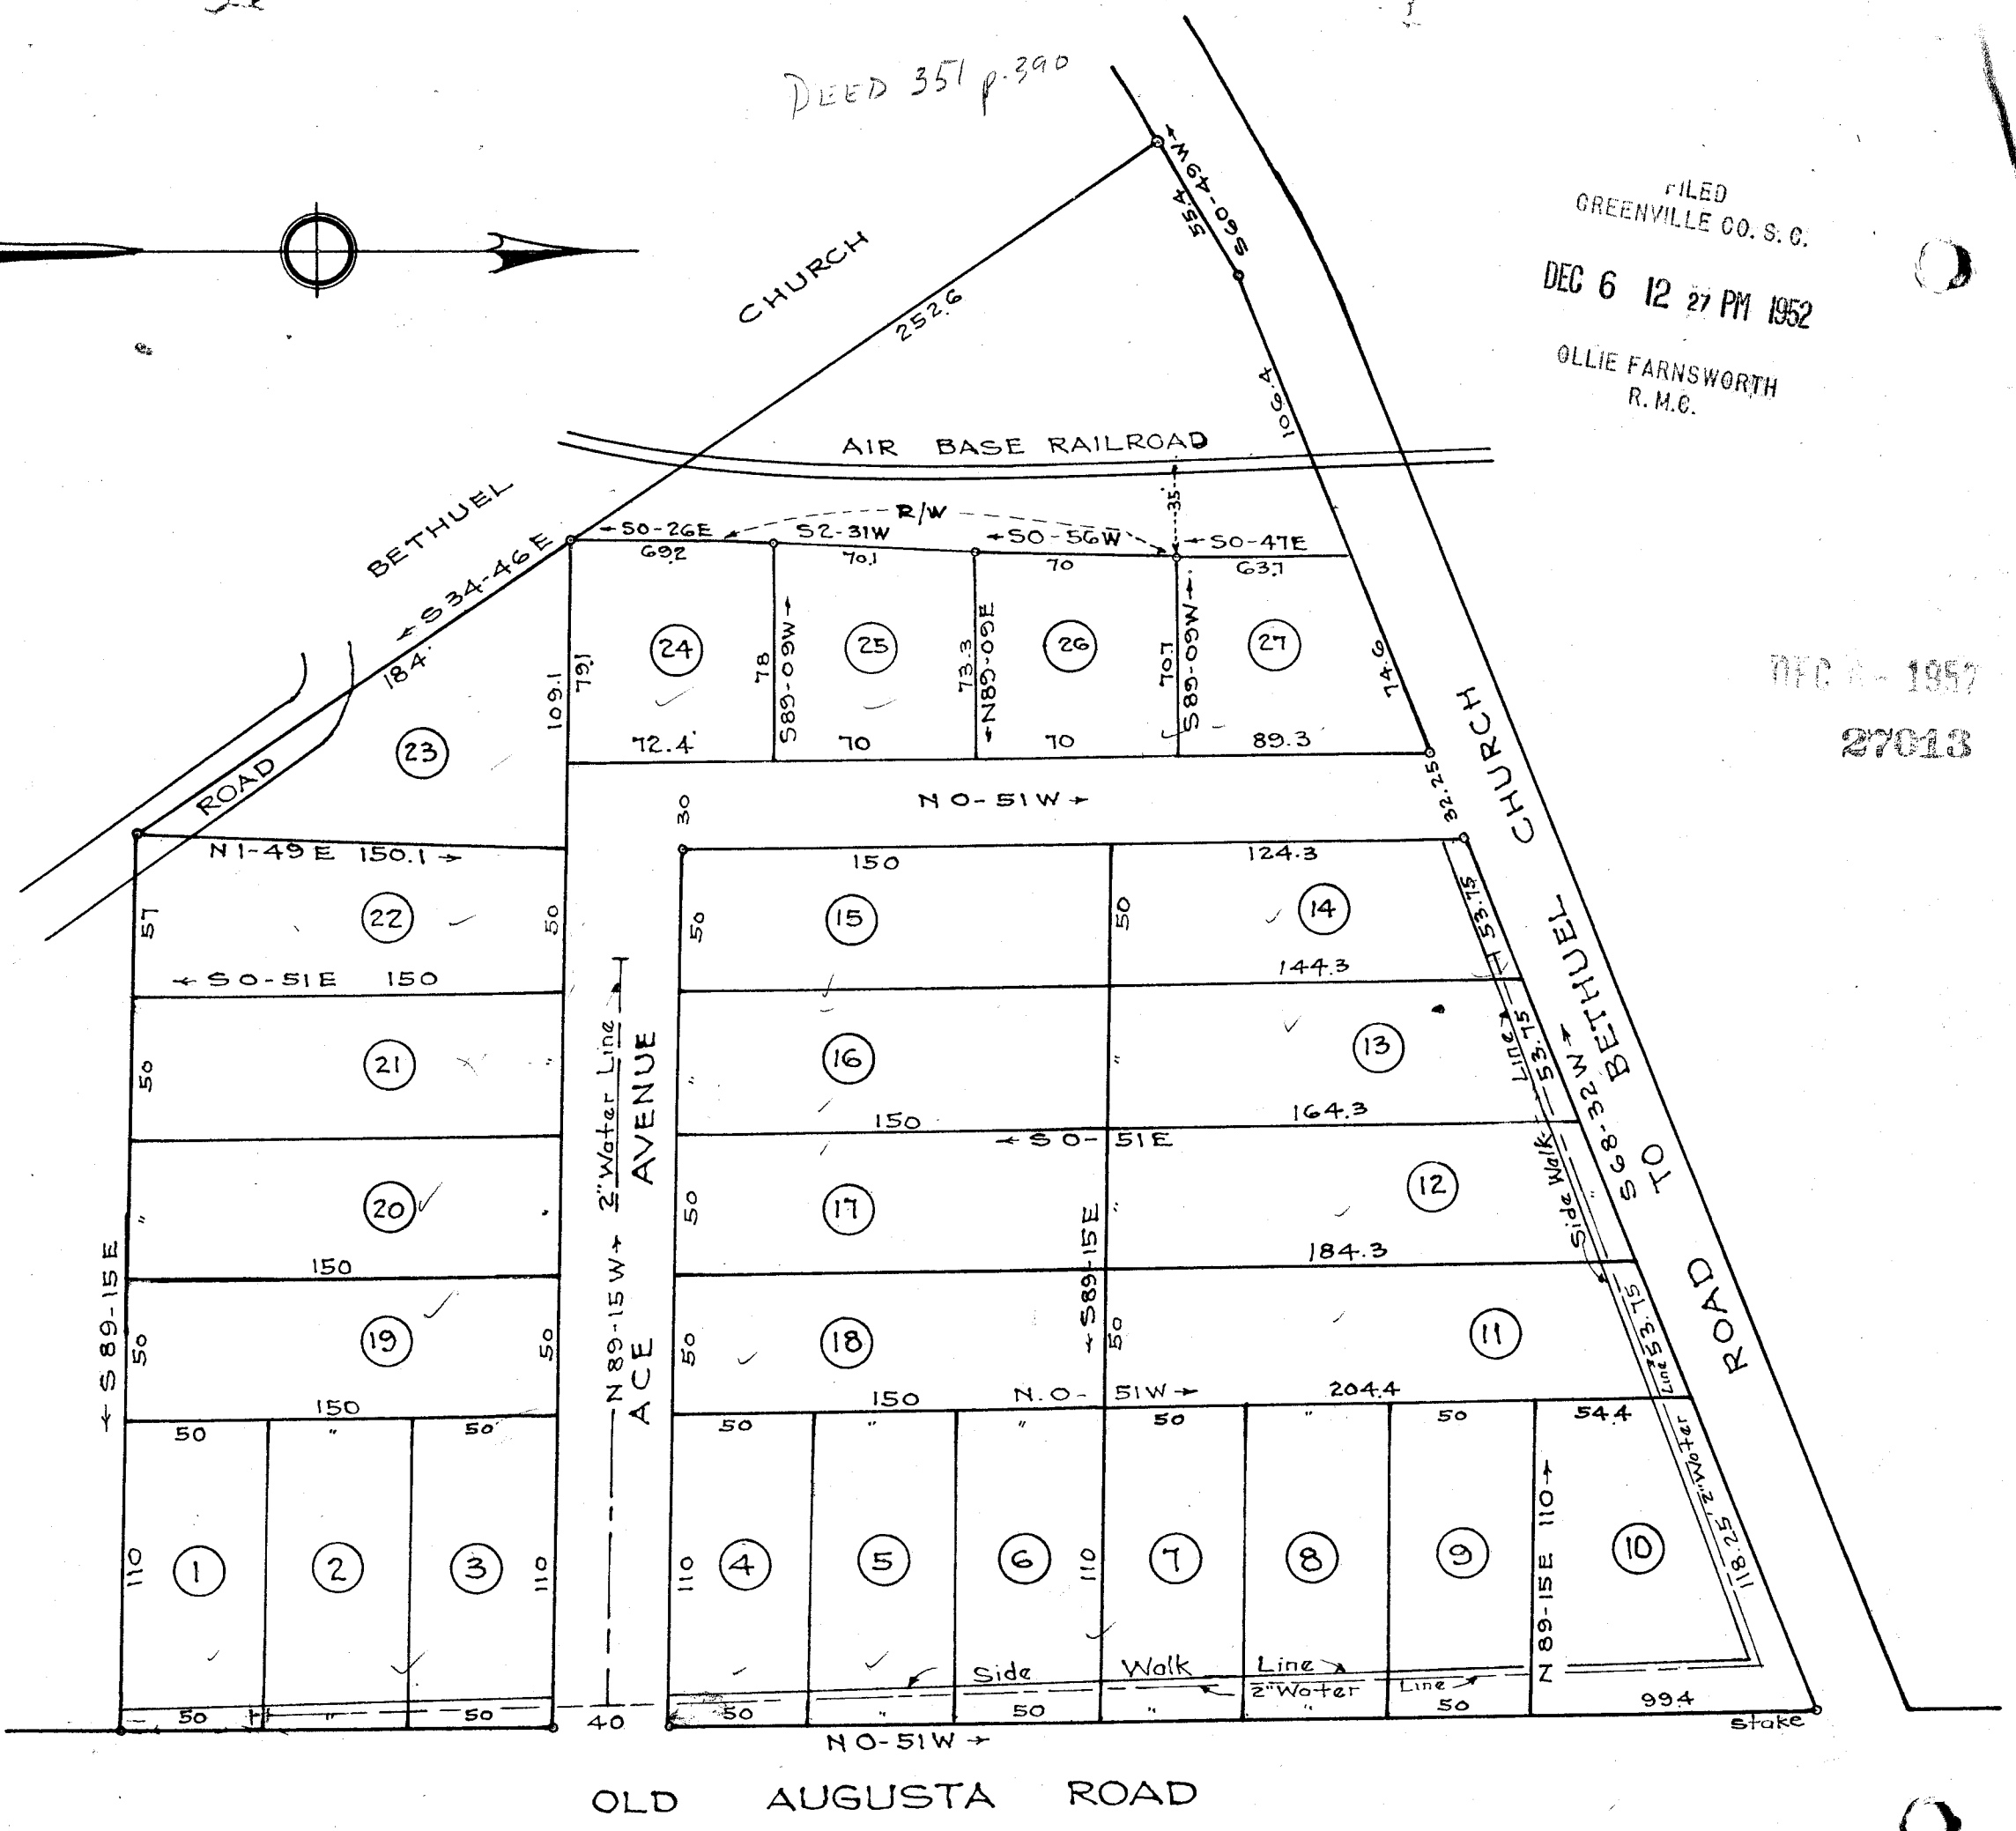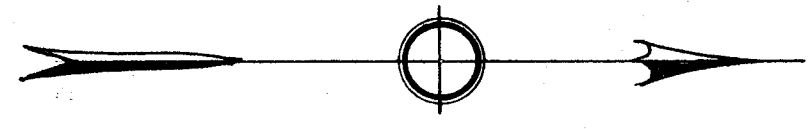


AIR BASE
HIGHLANDS
NEAR GREENVILLE S. C.

Scale 1" = 60' Aug. 1948

All Property Shown Between Sidewalk Line and Front or Side Property Line is Reserved For Sidewalk and Utilities

Addition to Map - Nov. 1951

Iron Pins at all Corners except as otherwise noted.

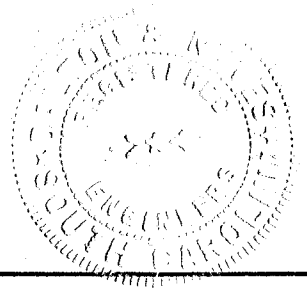

DALTON & NEVES